
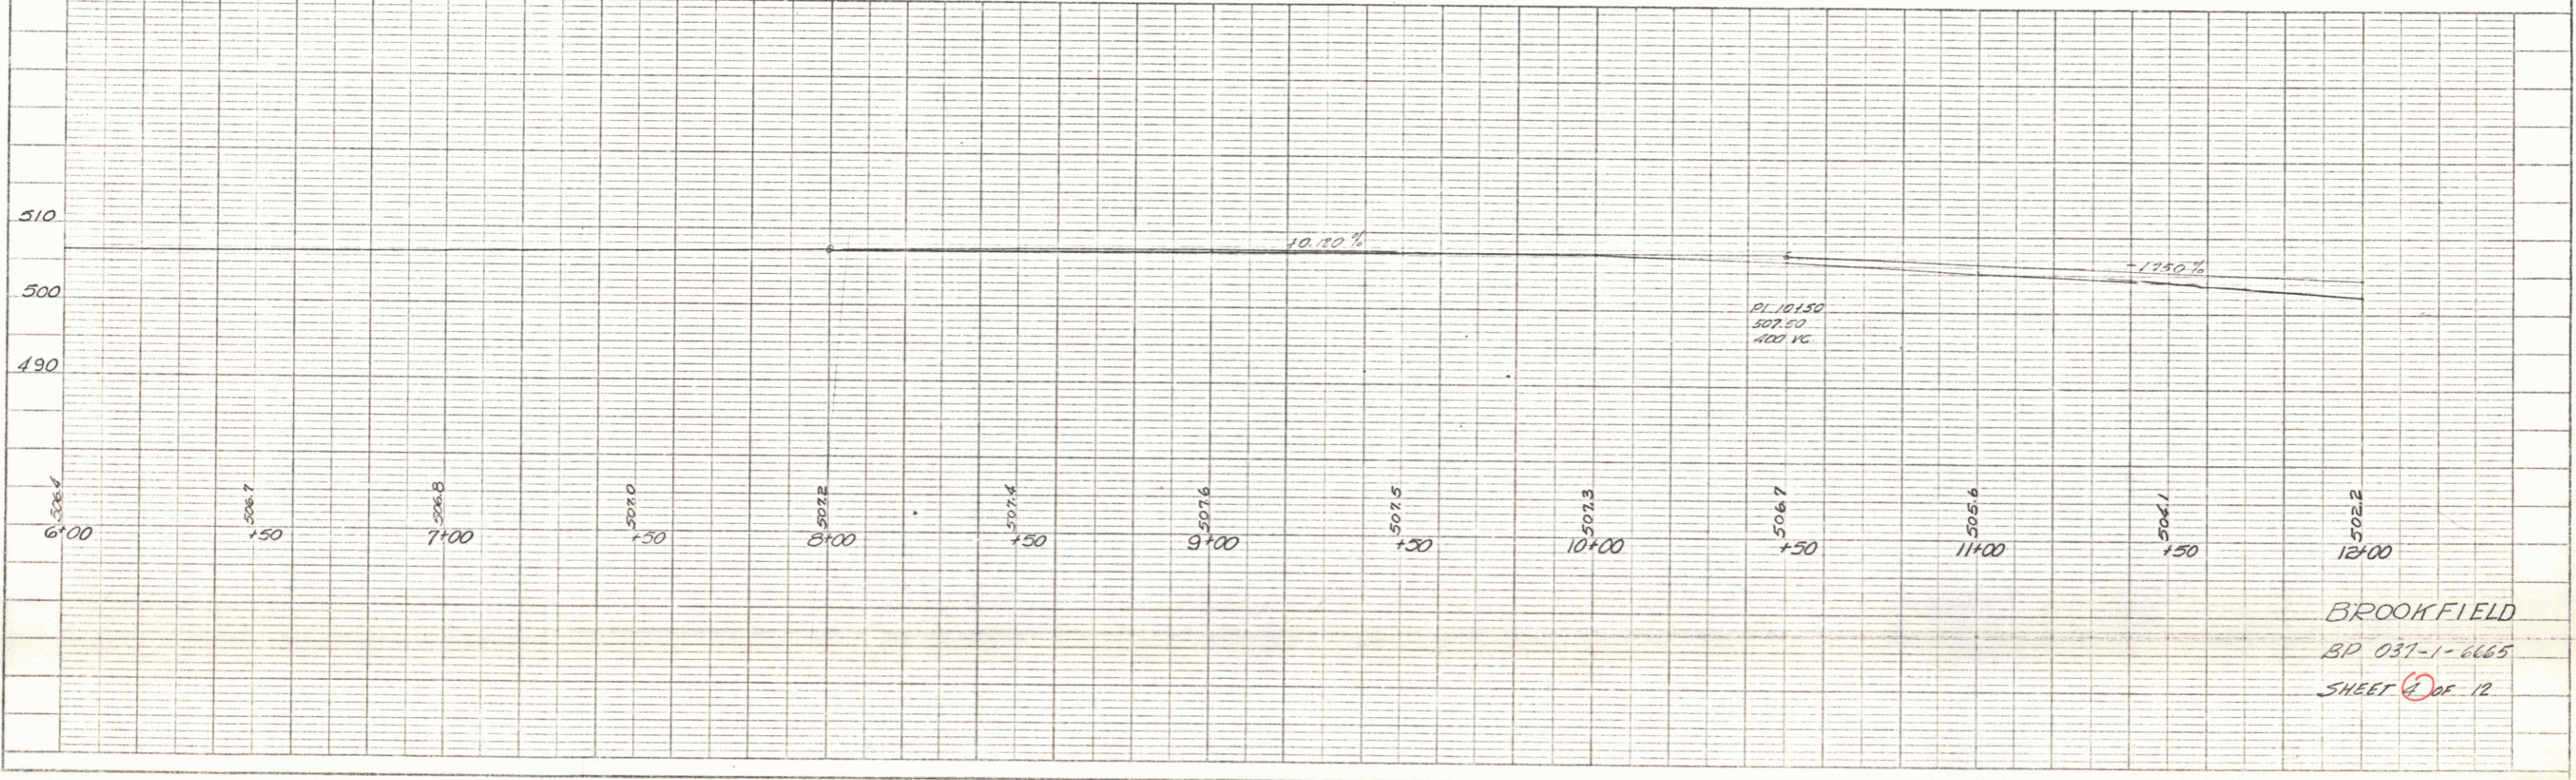


PLAN  
 SURVEYED BY  
 NOTE BOOK  
 NO.

TITLE  
 PROJECT  
 NO.

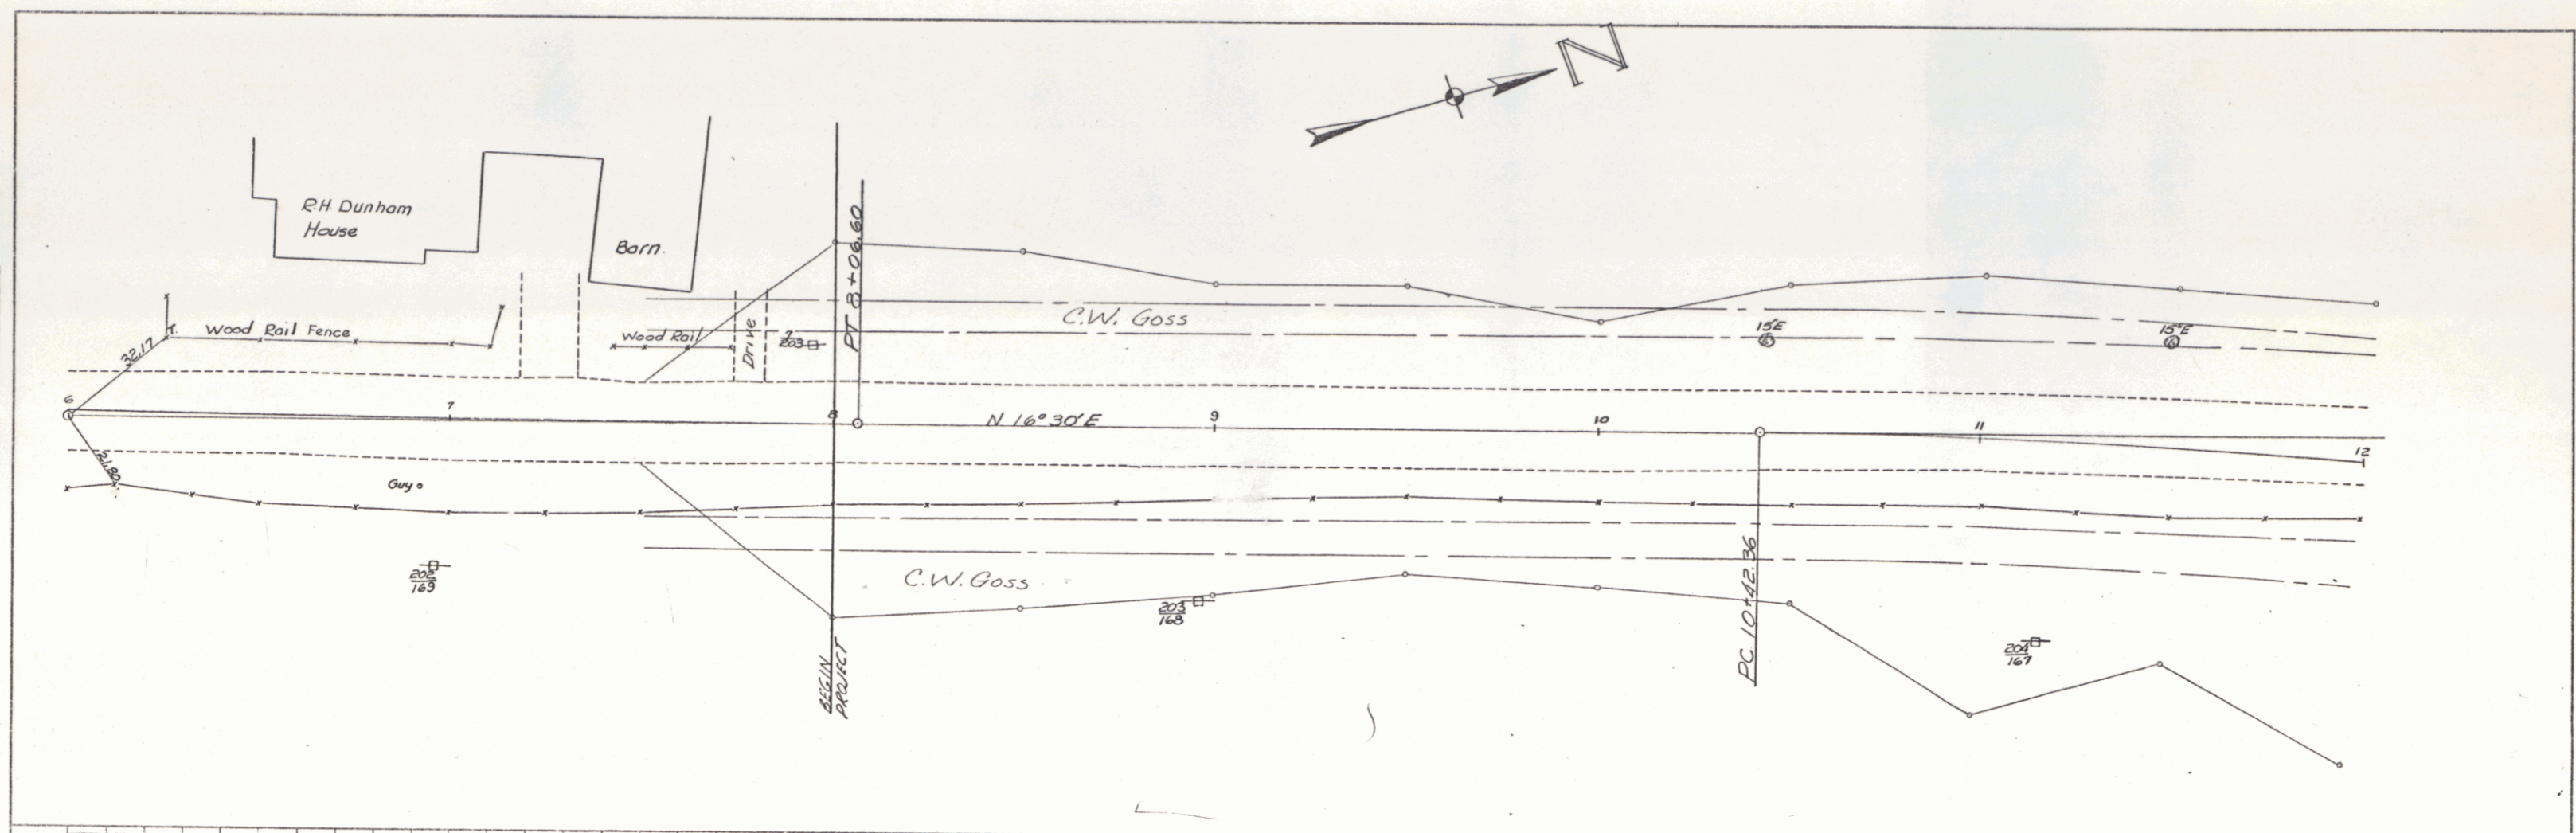

BROOKFIELD  
 BD 037-1-6665  
 SHEET 2 OF 12

KE PLATE 1, PLAN-PROFILE  
 KEITH & BEER CO.  
 48 7022 PRINCETON, N.J. 08542