
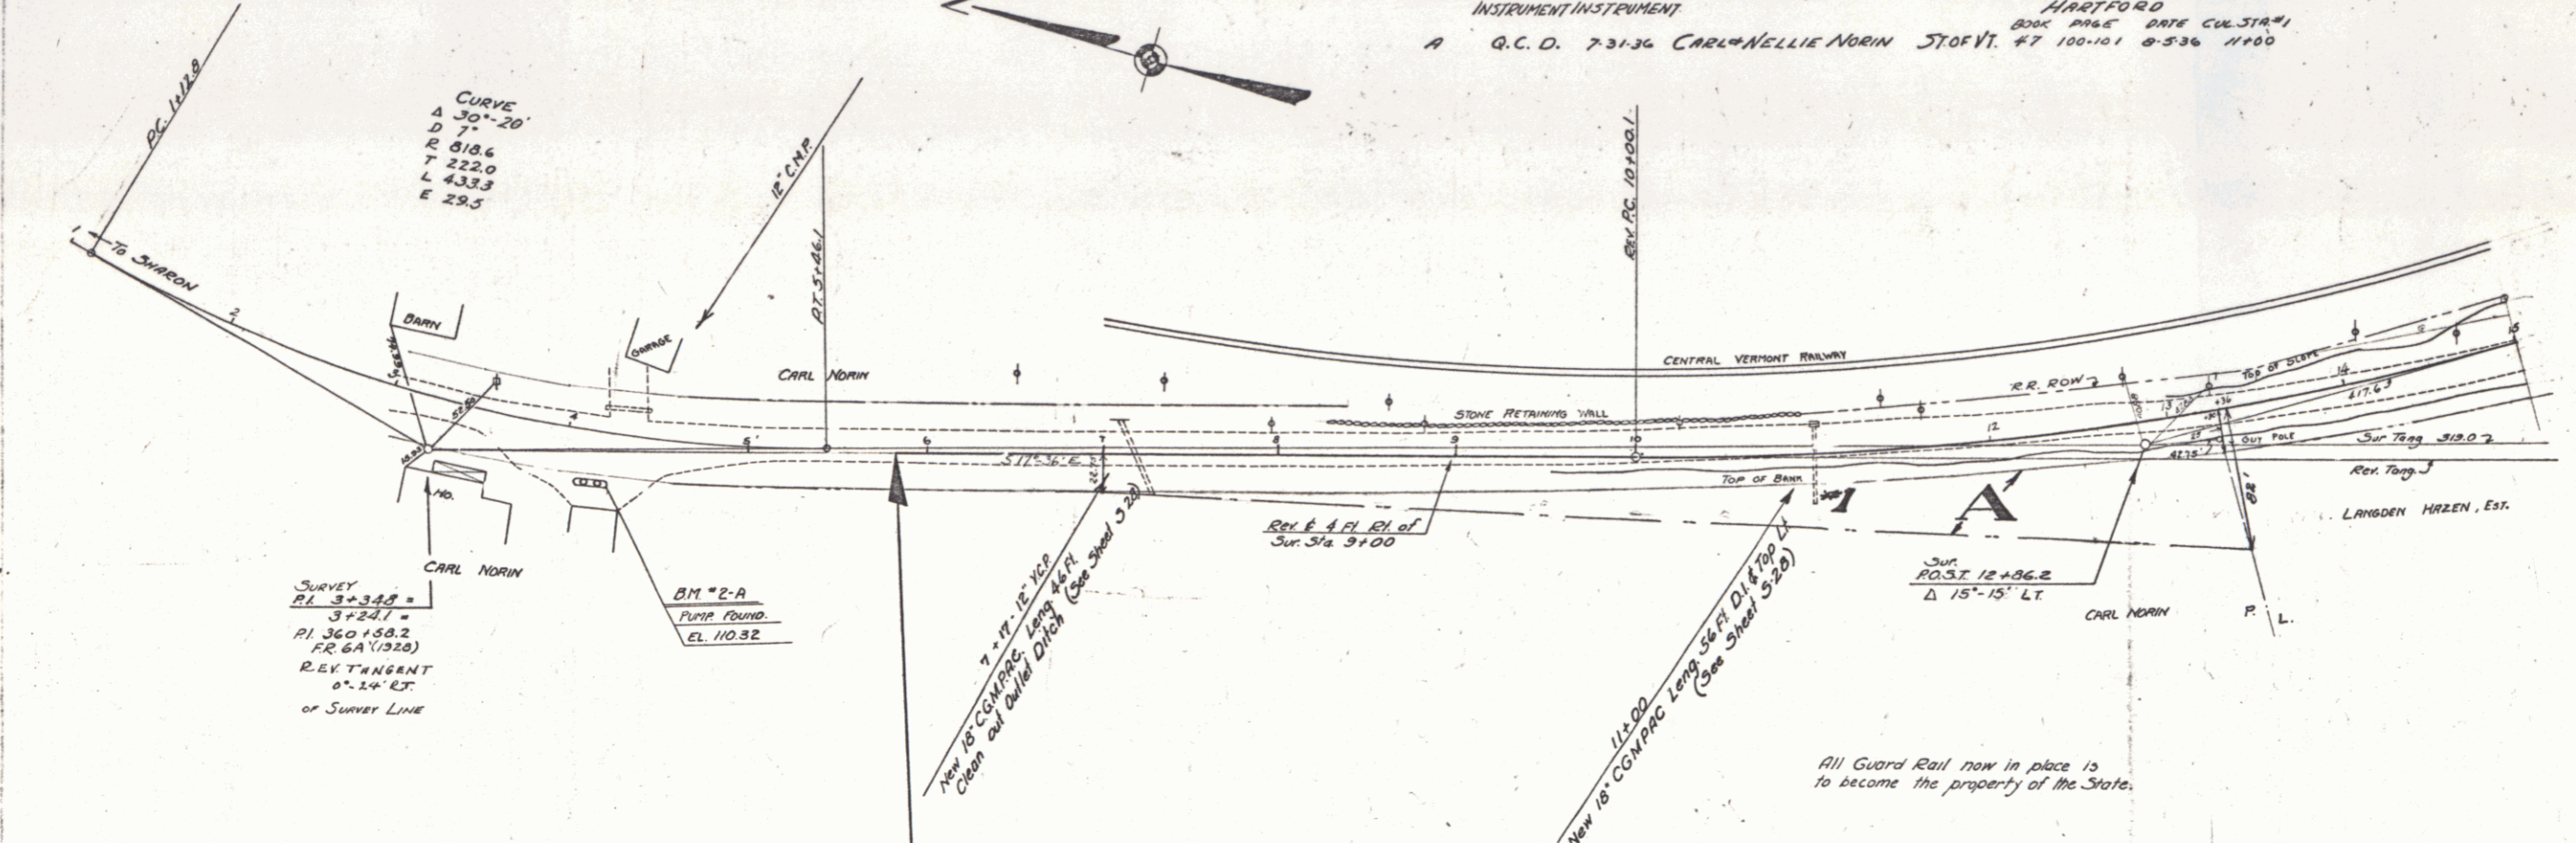



PARCEL KIND OF DATE OF INSTRUMENT GRANTOR GRANTEE RECORDED REMARKS  
 A Q.C.D. 7-31-36 CARL & NELLIE NORW STOVVT #7 100-101 8-536 11+00  
 HARTFORD BOOK PAGE DATE CUL STA #1

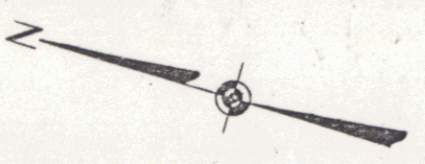

SURVEY  
 PI 3+34.8 =  
 3+22.7 =  
 PI 360+58.2  
 PC 641+05.8  
 REC. TANGENT  
 0°-24' EX.  
 of Survey Line

B.M. "2-A"  
 PUMP FOUND  
 EL. 110.32

STA 358+00 BEGINNING OF PROJECT F.R. 6A (1928)  
 STA 5+82 BEGINNING OF PROJECT F.R. 91B

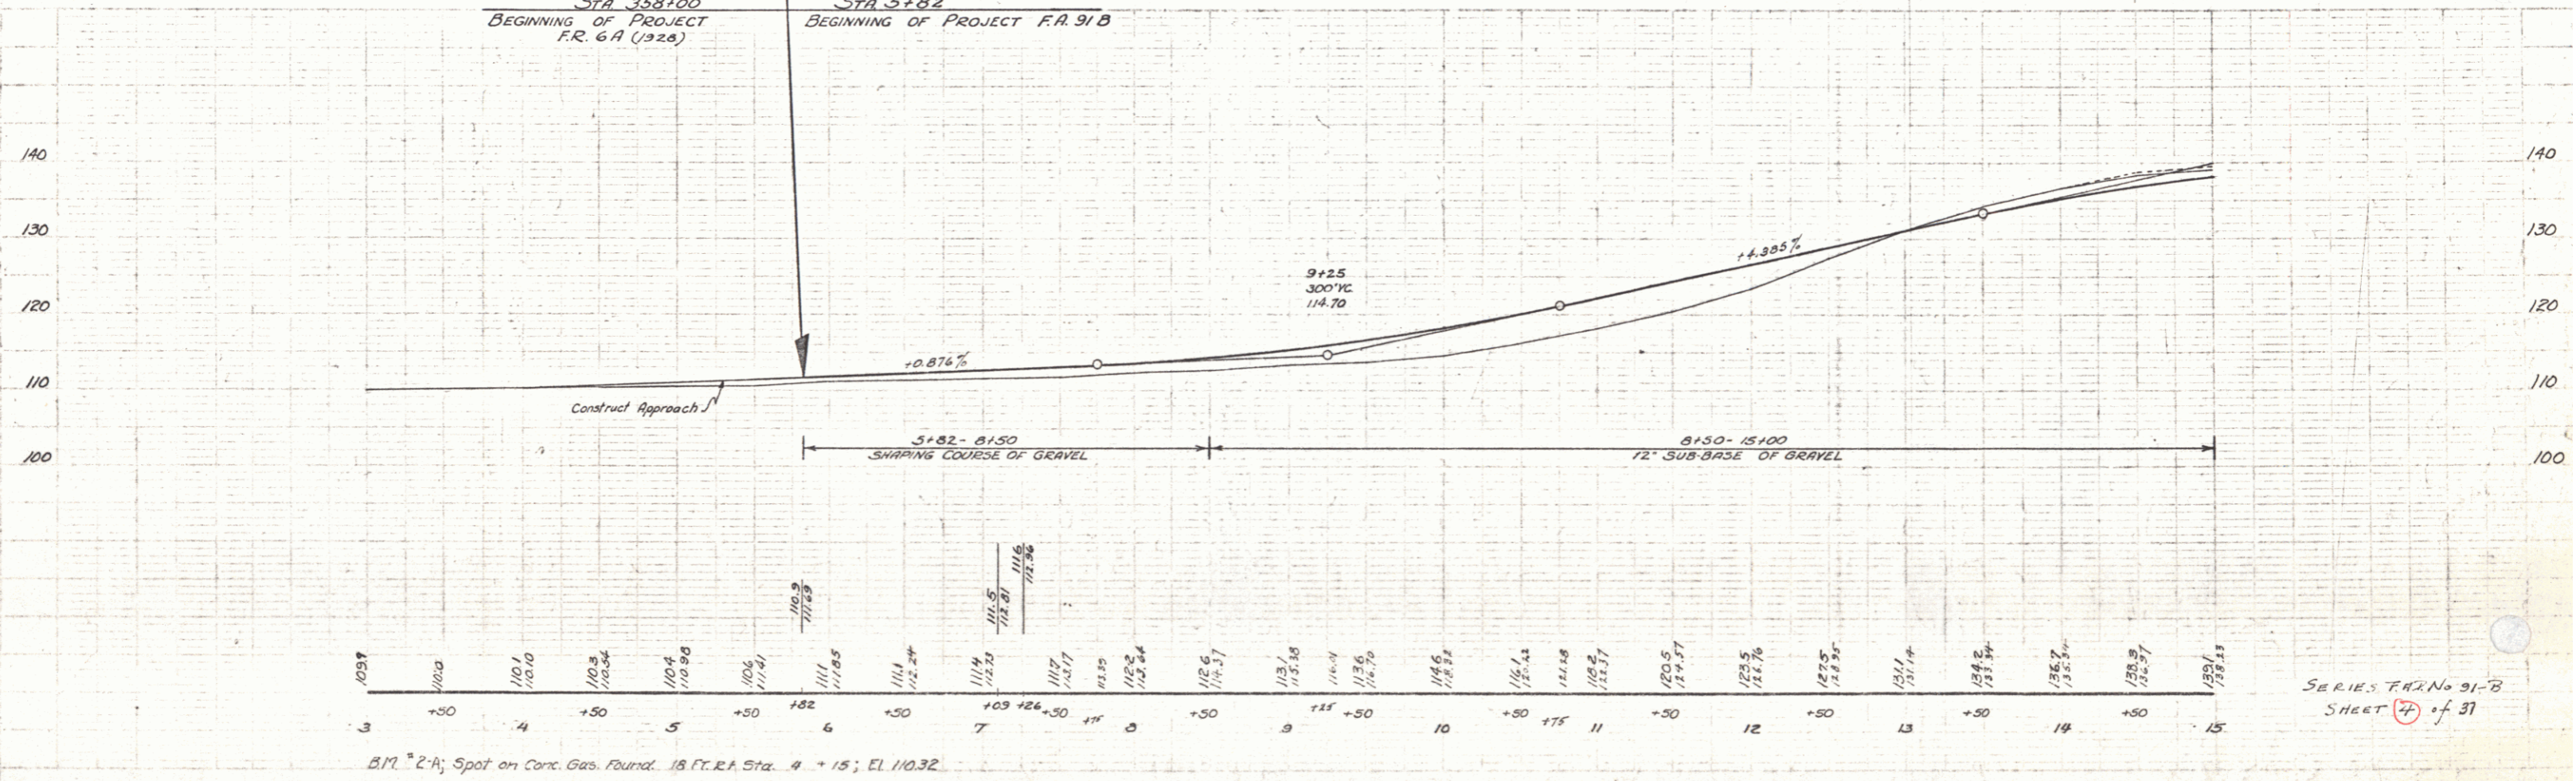

SERIES FAX No 91-B  
 SHEET 27 of 37