
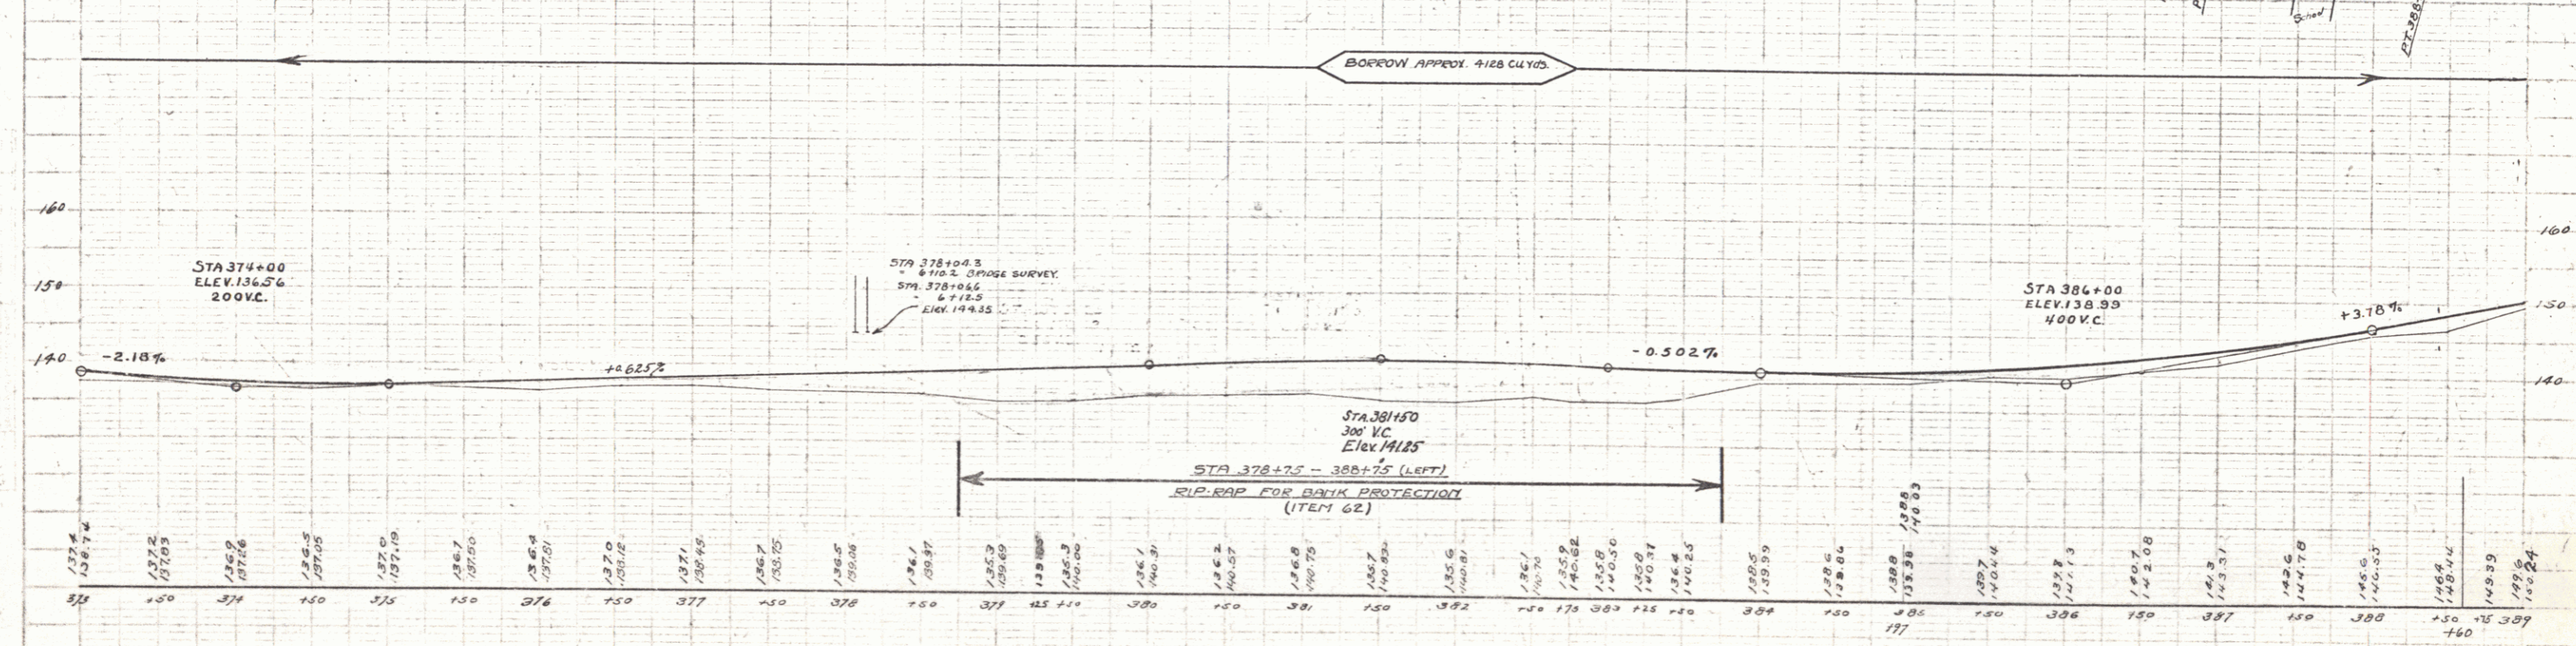


New Bridges Required
 STA 384+197 6x6 Reinf Conc Box
 Conc. Class A(1-2-4) 4 cu yds - 41.0
 Reinf Steel 3010 lbs
 Structure Excavation 120 cu yds

WOOD GUARD RAIL
 RIGHT
 384+85-385+09 Length 24'

CABLE GUARD RAIL
 LEFT
 378+00-385+30 Length 720'
 386+40-389+00 " 260'

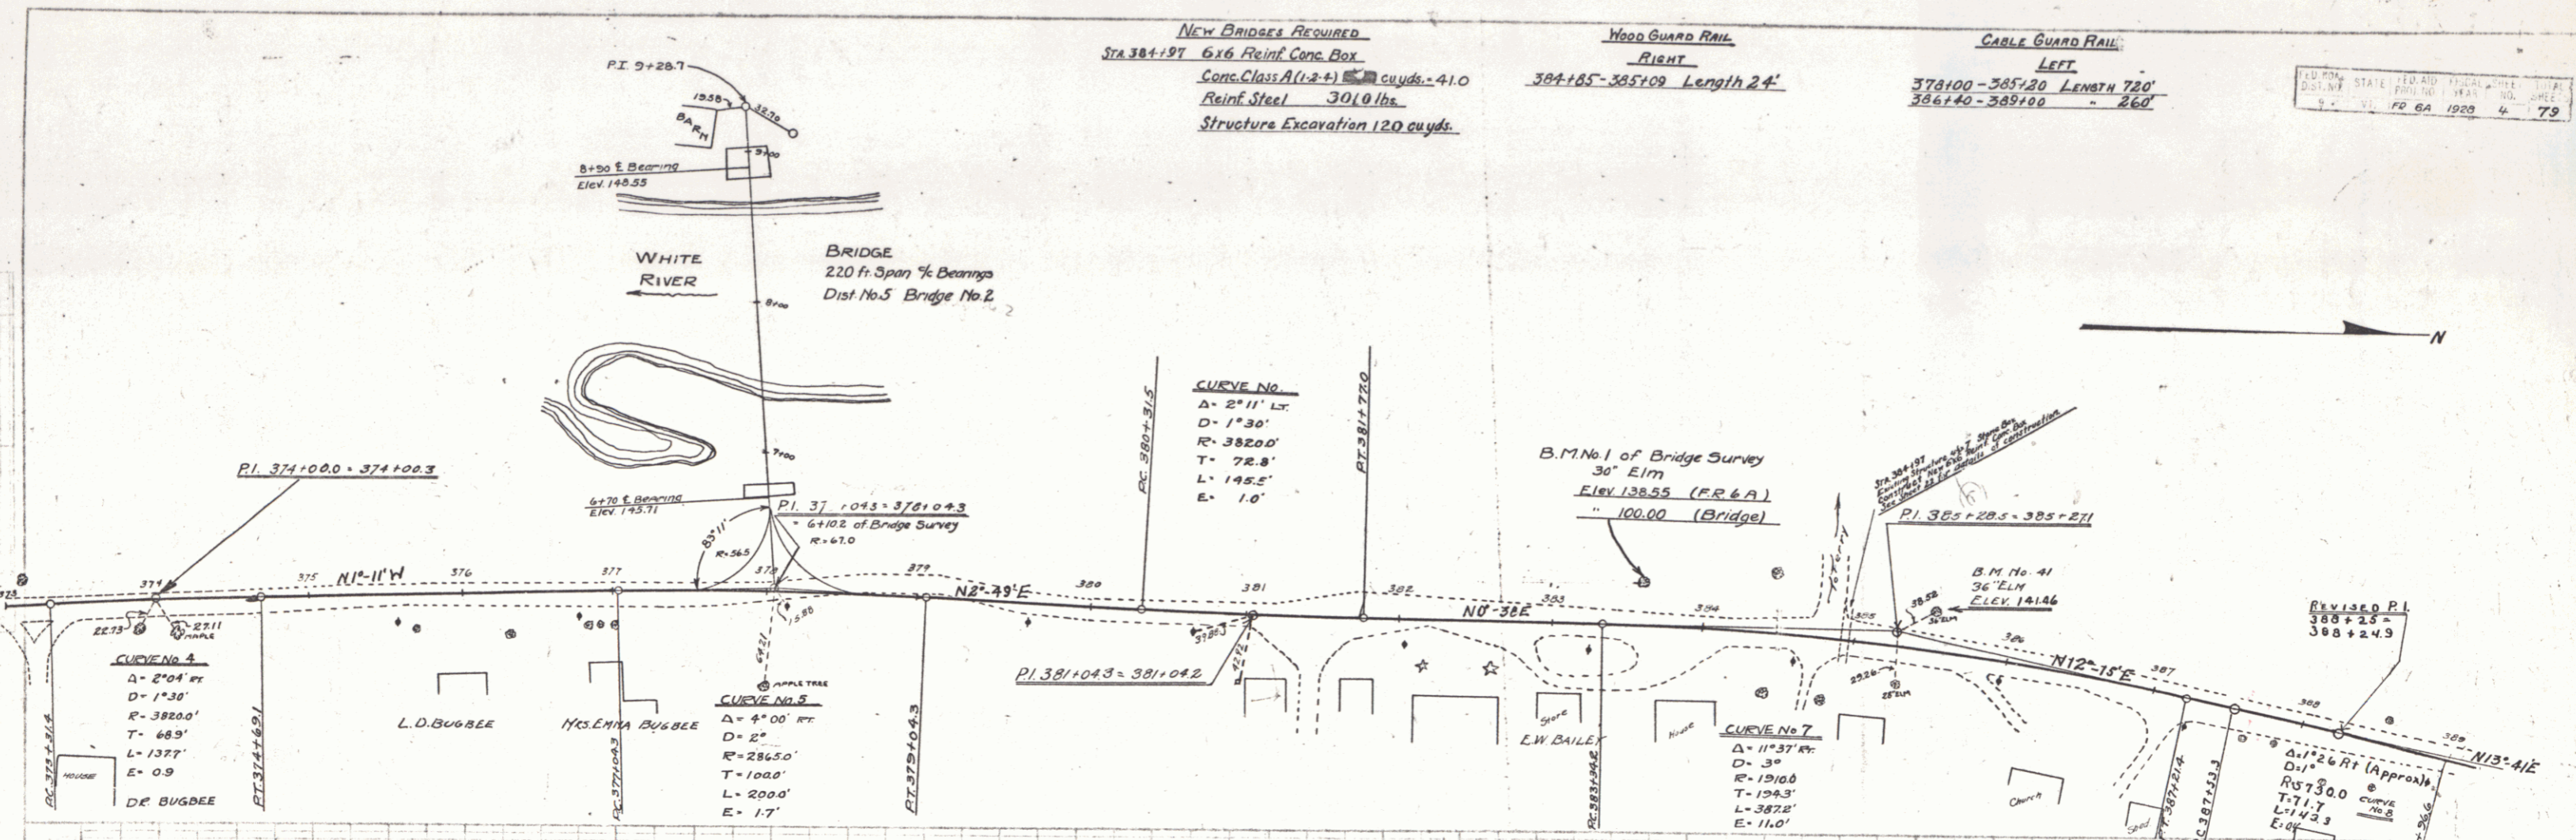

B.M. NO. 41 36' ELM LEFT OF STA 385+57 ELEV 141.44
 B.M. NO. 1 30' ELM LEFT OF STA 383+50 ELEV 138.55 (F.R. 6A) ELEV 100.00 (BRIDGE SURVEY)