



**CABLE GUARD RAIL REQUIRED**

**DIR LEFT**  
 STA 0+00 to STA 13+00 - length 1300 ft.

**DIR RIGHT**  
 STA 0+00 to STA 7+76 - length 776 ft.  
 • 12140 • 13100 • 32 •  
 TOTAL P.C. SHEET 21 PD ft.

**NEW CULVERTS REQUIRED**  
 STA 6+00 18" Reinf Concrete Pipe Length 96'  
 Concrete Class A (1-2-4) 1.9 cu yds.  
 Reinf Steel 54 lbs.

**Headwall at outlet of file underdrain**  
 Concrete Class B (1-2-5) 0.9 cu yds.

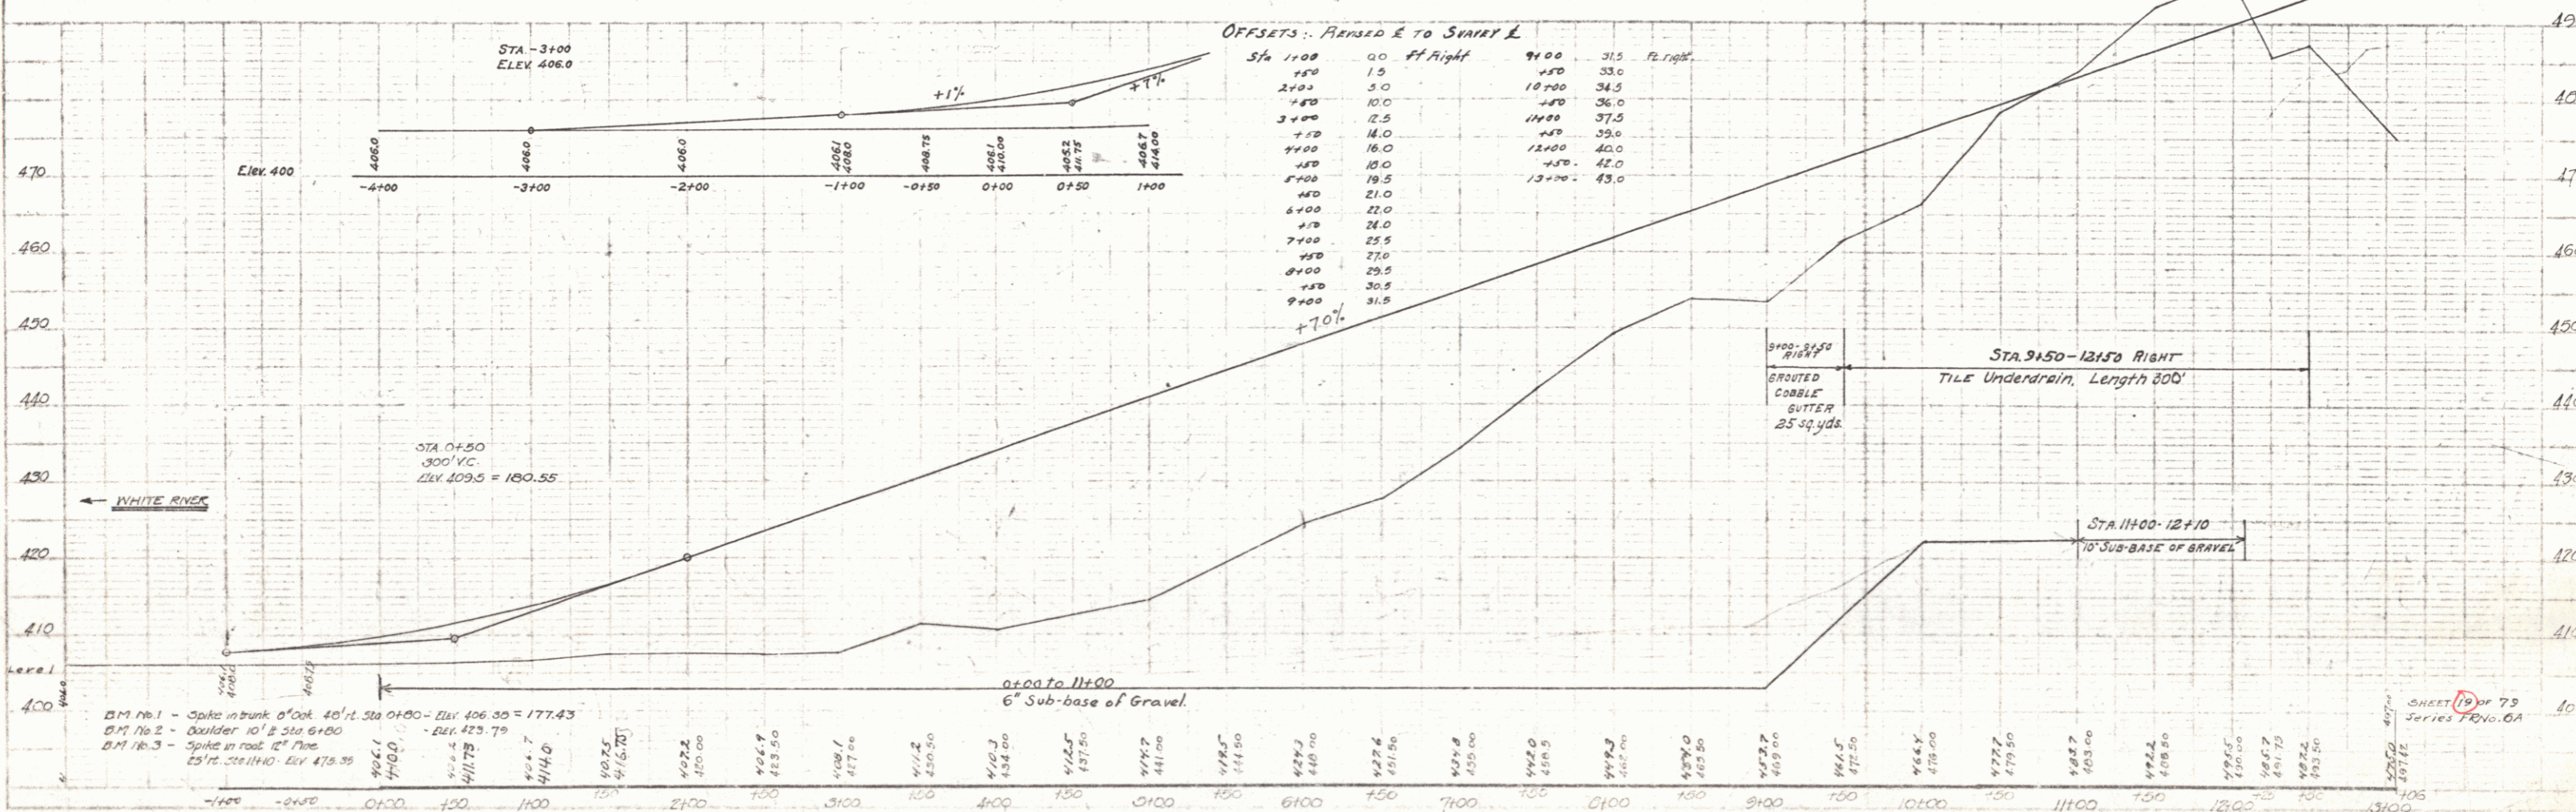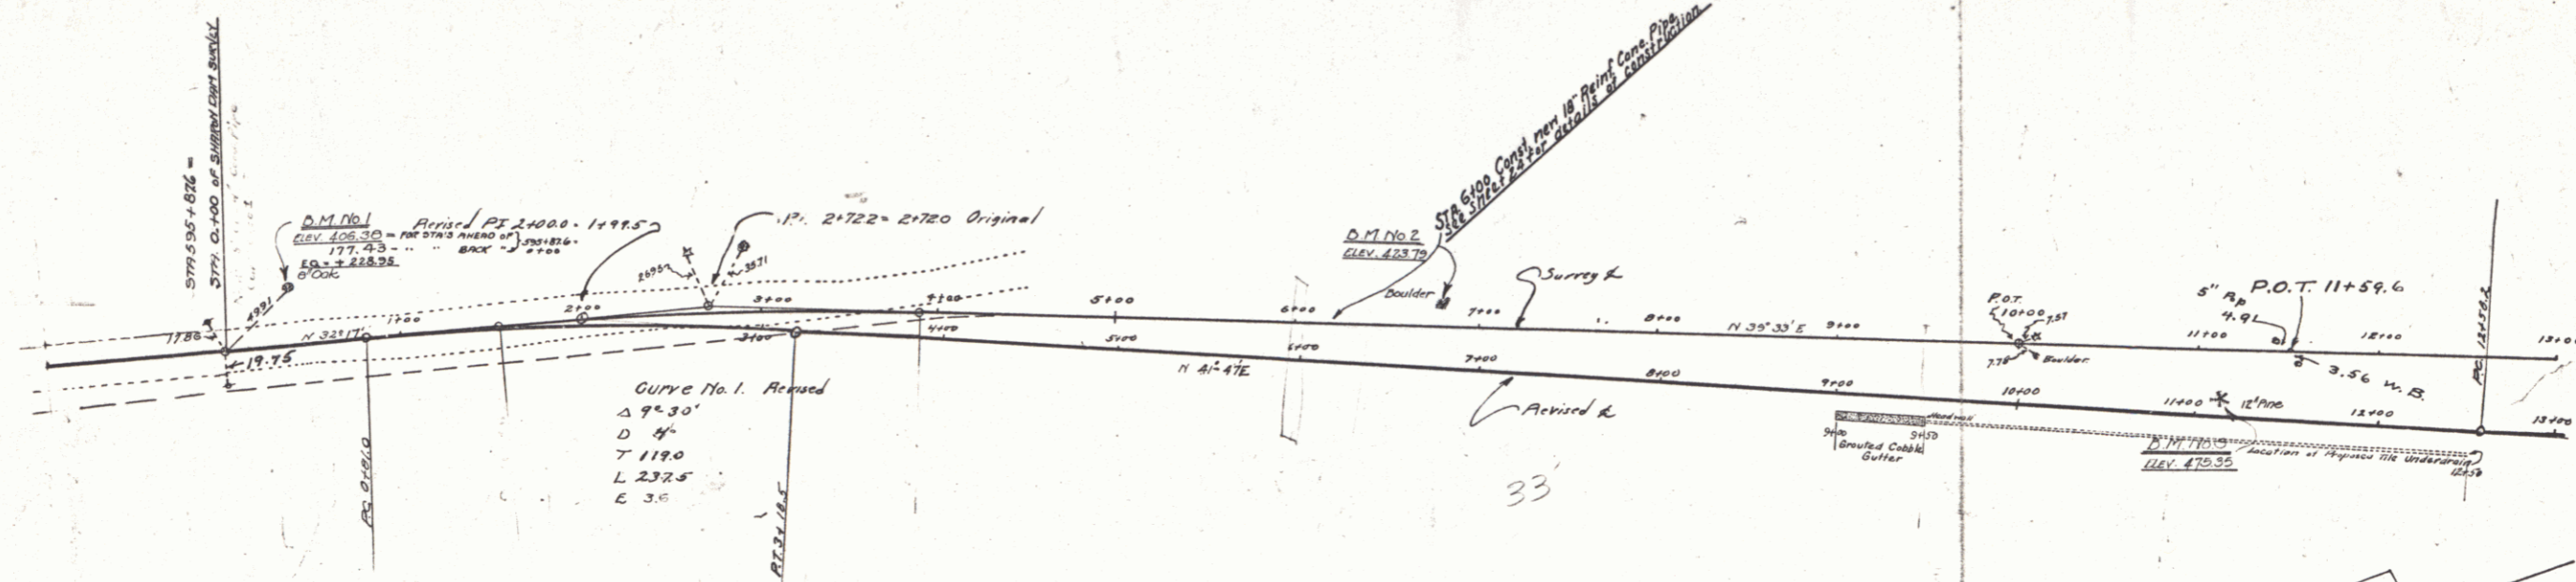

PLAN  
 1/4" = 100' H.C.  
 1/8" = 100' V.C.

PROFILE  
 1/4" = 10' H.C.  
 1/8" = 10' V.C.