



PLAN  
 DATE 8/28  
 DRAWN BY N.L.S.  
 CHECKED BY N.L.S.  
 NO.

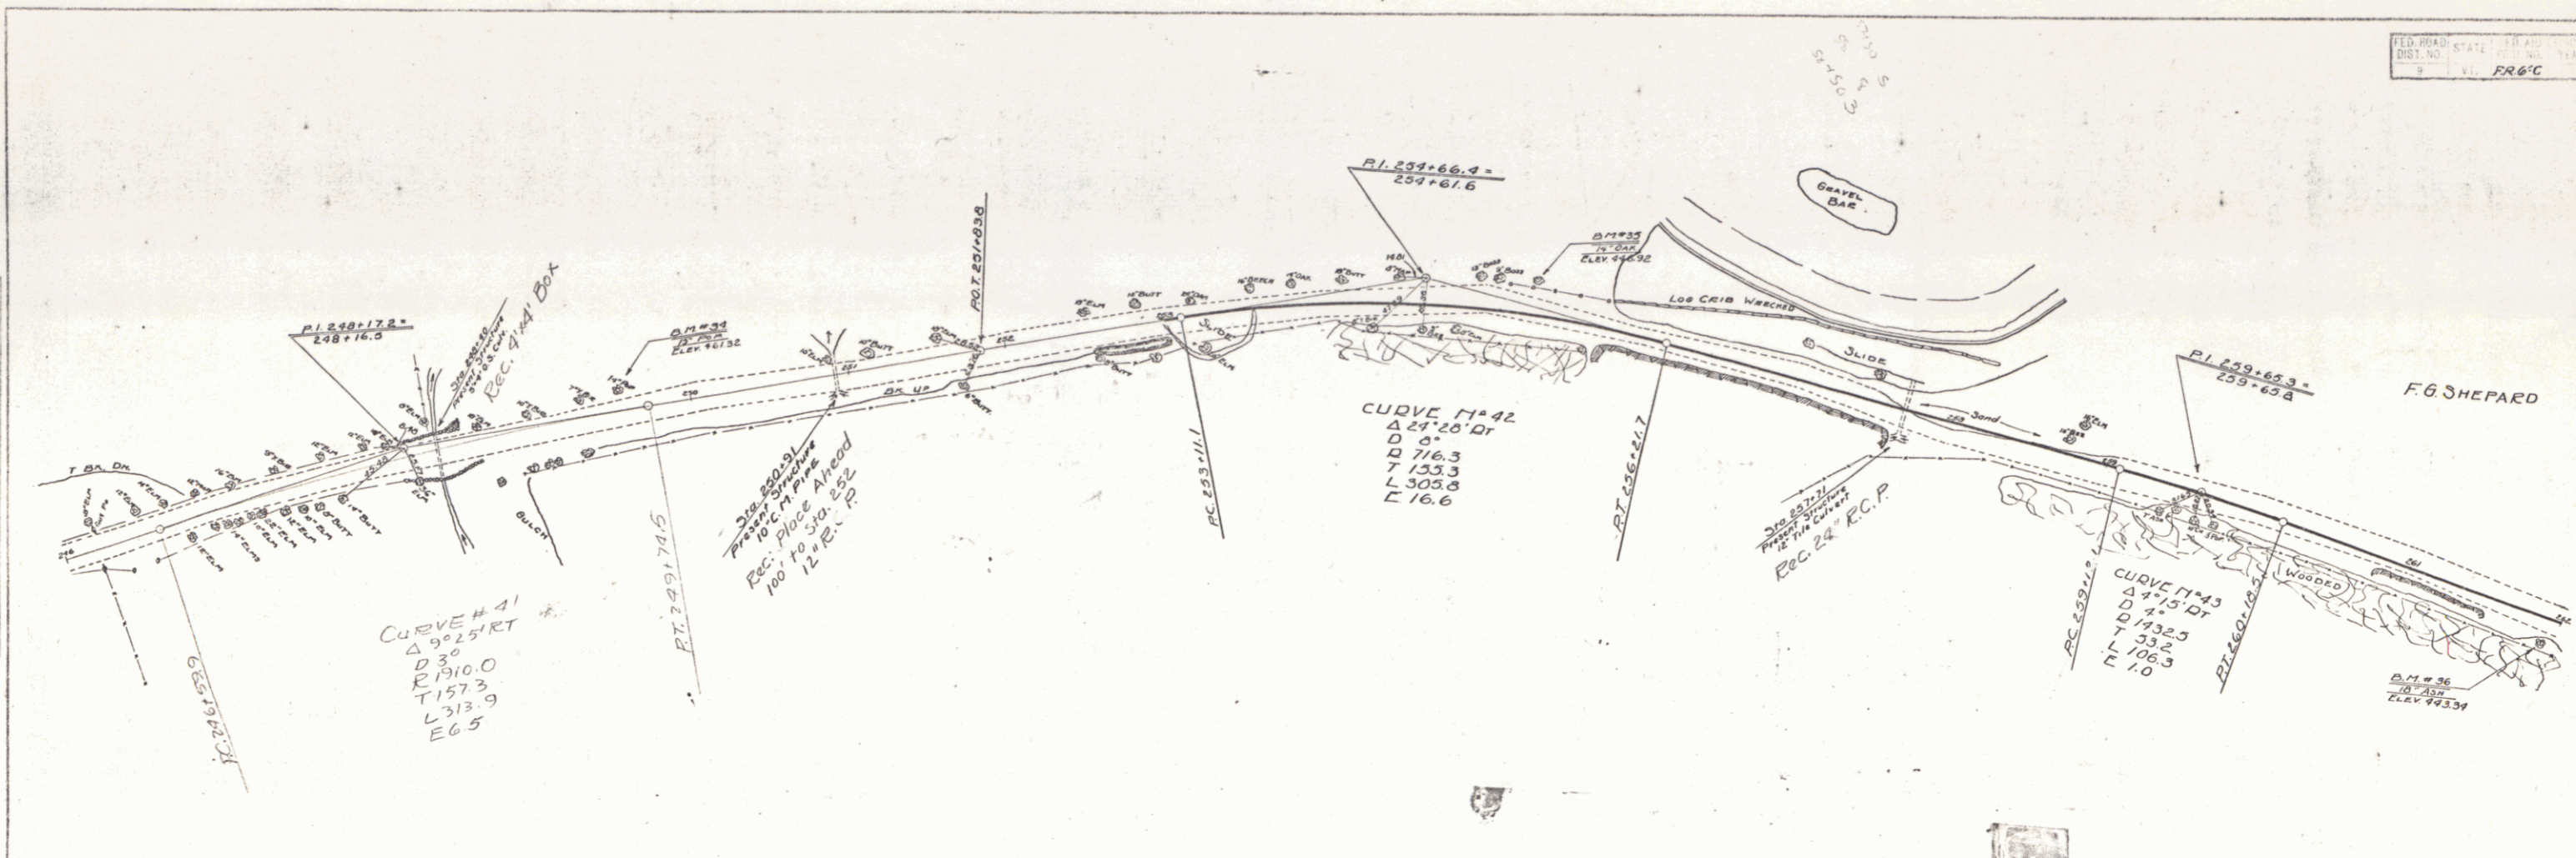

PROFILE  
 DATE 8/28  
 DRAWN BY N.L.S.  
 CHECKED BY N.L.S.  
 NO.

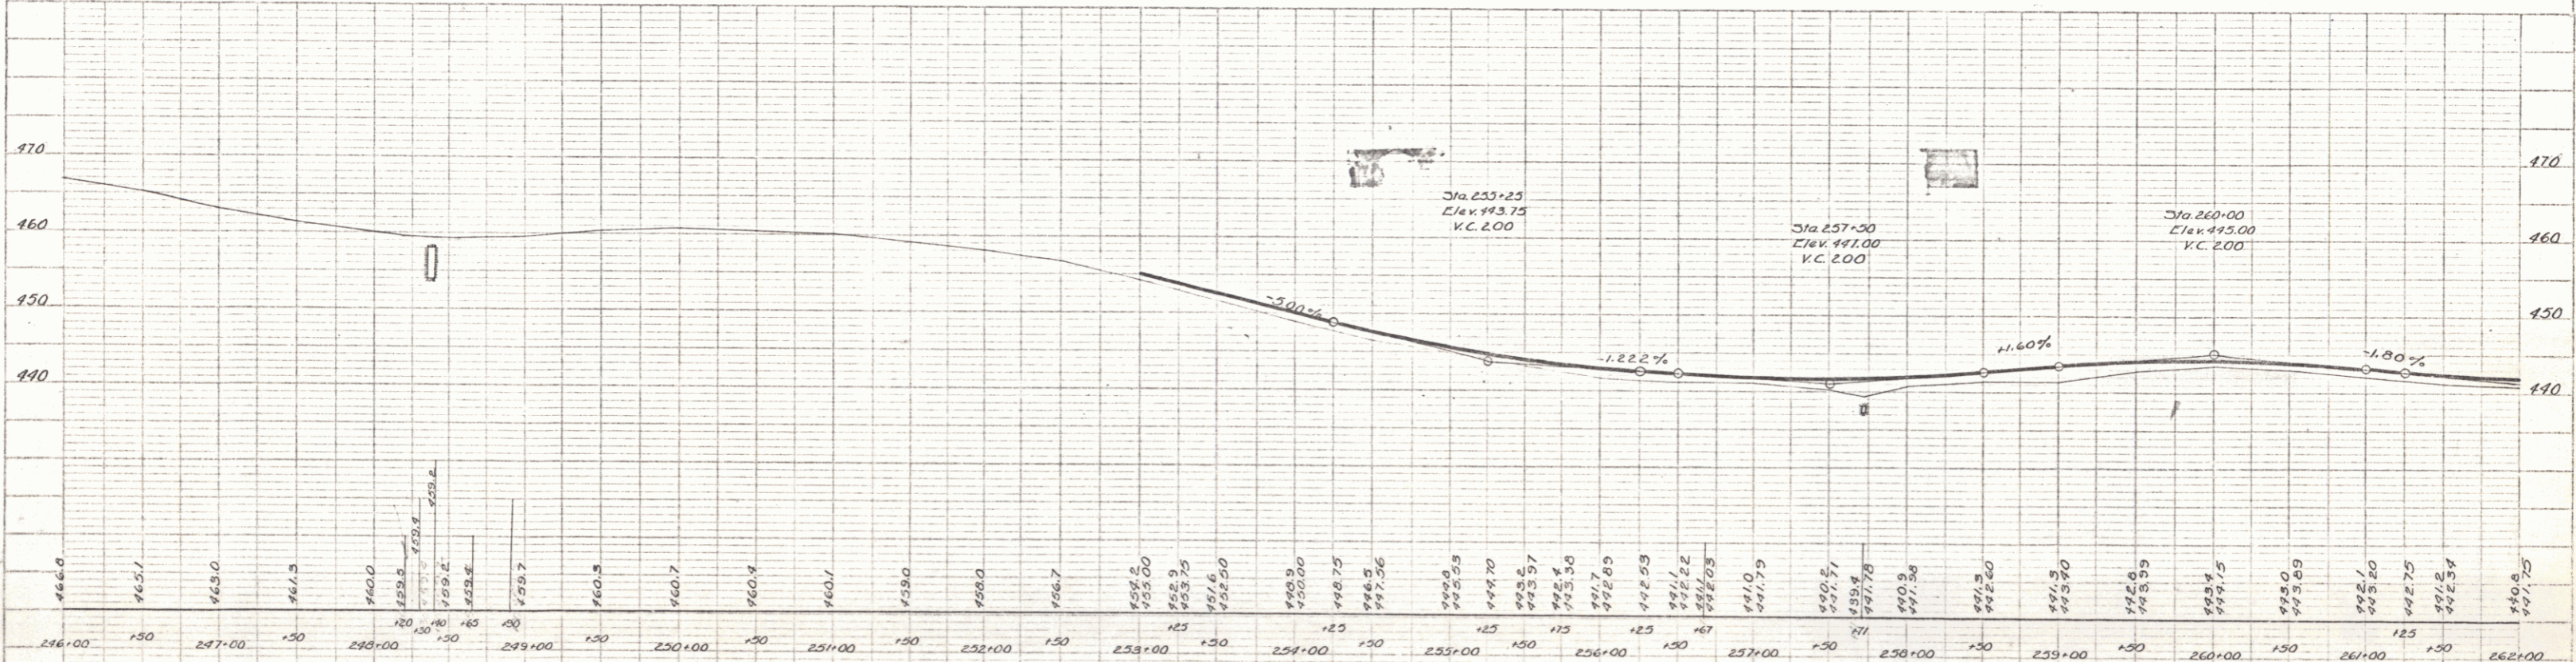

B.M. #34 SPIKE IN 15' POB LEFT STA 249+58 ~ ELEV 961.92  
 B.M. #35 SPIKE IN 14' OAK LEFT STA 253+31 ~ ELEV 946.92  
 B.M. #36 SPIKE IN 18' ASH RIGHT STA 261+92 ~ ELEV 943.34

SERIES FR No 6C  
 SHEET 18 OF