
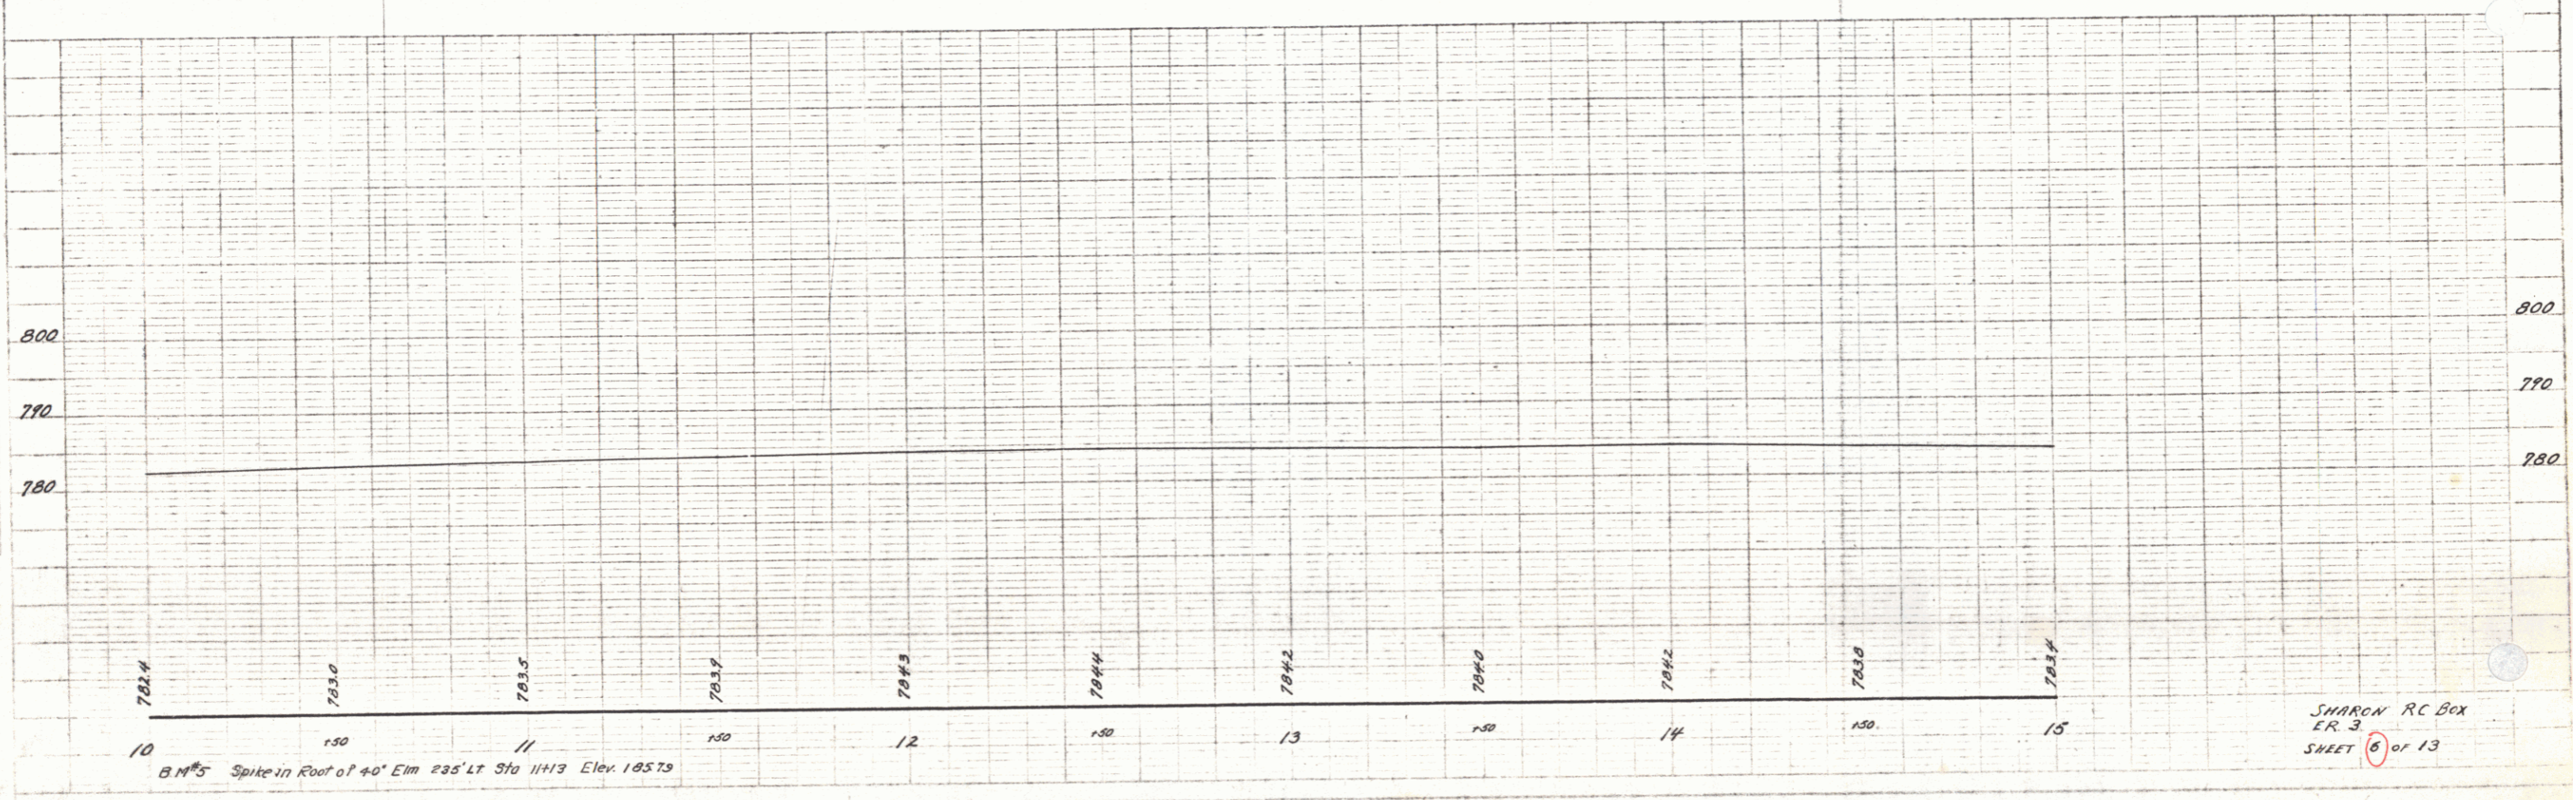


FEDERAL STATE ...
 DIST. NO. ...
 E. V. ER 3 1932 6 13

PLAN ...
 SHEET NO. ...
 DATE ...

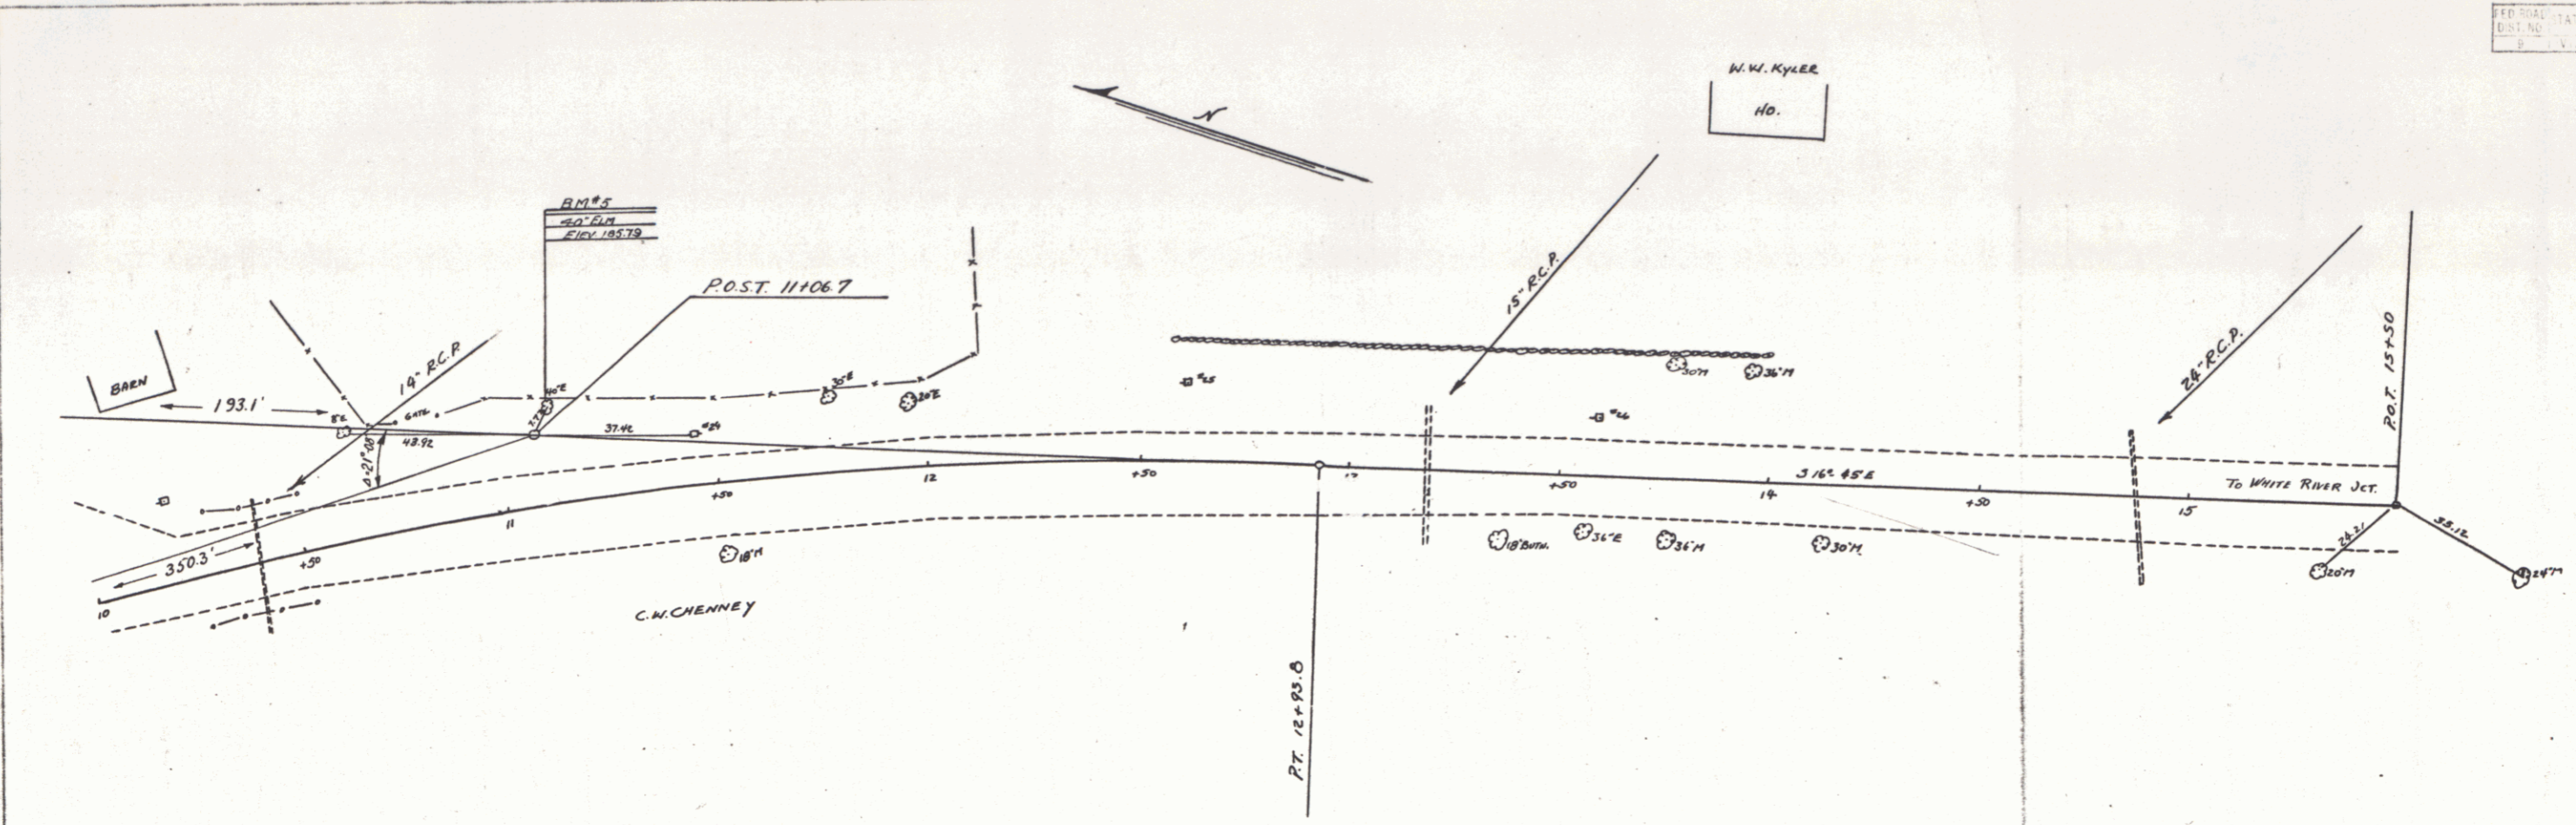

B.M. 5 Spike in Roof of 40' Elm 235' LT. Sta 11113 Elev. 18579

SHARON RC Box
 ER 3
 SHEET 6 of 13