
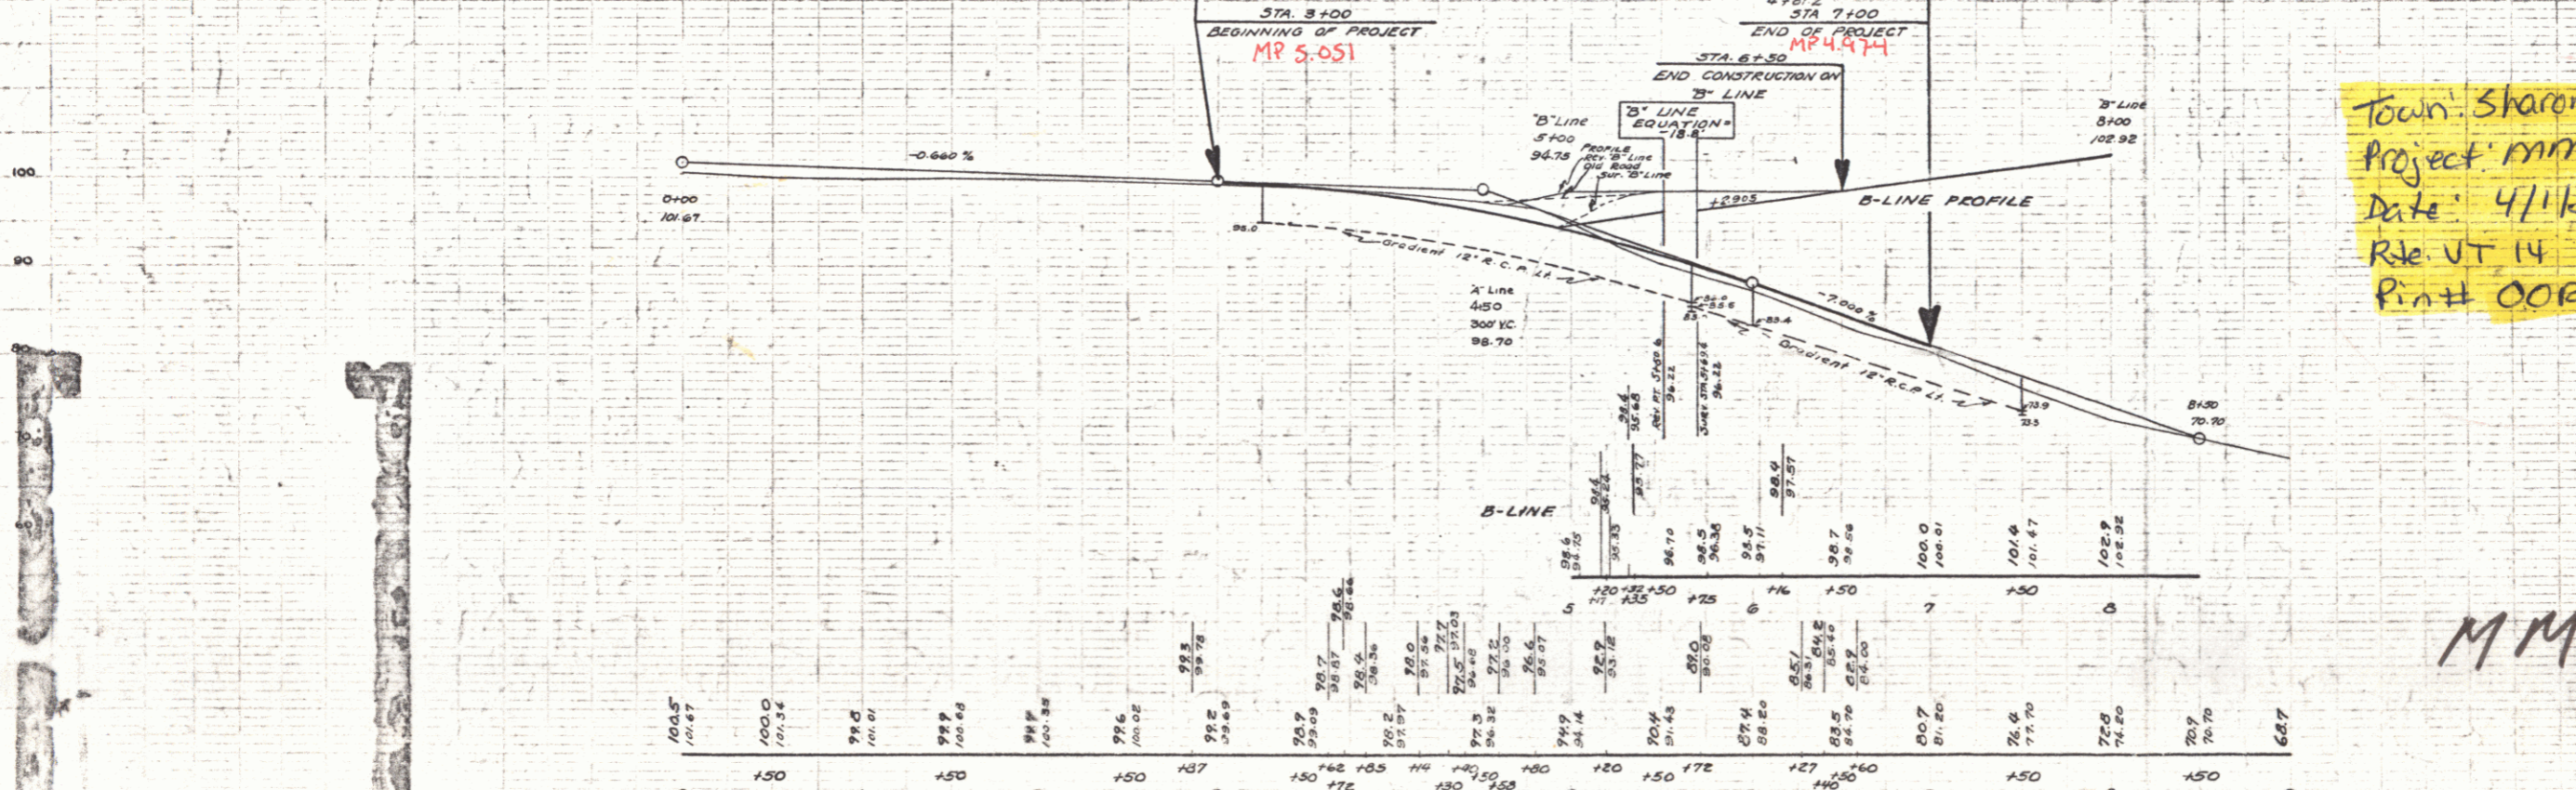


INDEX OF SHEETS
 SHEET NO. 1 PLAN & PROFILE SHEET & TYPICAL SECTIONS
 - 2 STANDARD STRUCTURE SHEETS-330-722 CURVES
 - 3-6 CROSS SECTION SHEETS
 1"=40' SCALE
 PLAN --- 1"=50'
 PROFILE --- 1"=5'
 TYPICAL --- 1"=5'
 CROSS SECTIONS --- 1"=5'

PLANNED STATE HIGHWAY PROJECT YEAR NO. SHEETS
 1936 / 6

(To Be Returned to R.O.W. Division)
 Form of
 TOWN FILE
 RIGHT-OF-WAY DIVISION
 M.P. 5.00

NOTE: Grades are figured for top of Conc. Pavement. Side grades are 7% or 8% wherever.
 NORMAL SECTION ON B-LINE
 B-LINE IS 6" GRAVEL SURFACE COURSE (7' FROM 20') WIDTH 22.0' AND 12" 5'-0" BASE OF GRAVEL (FROM 120')

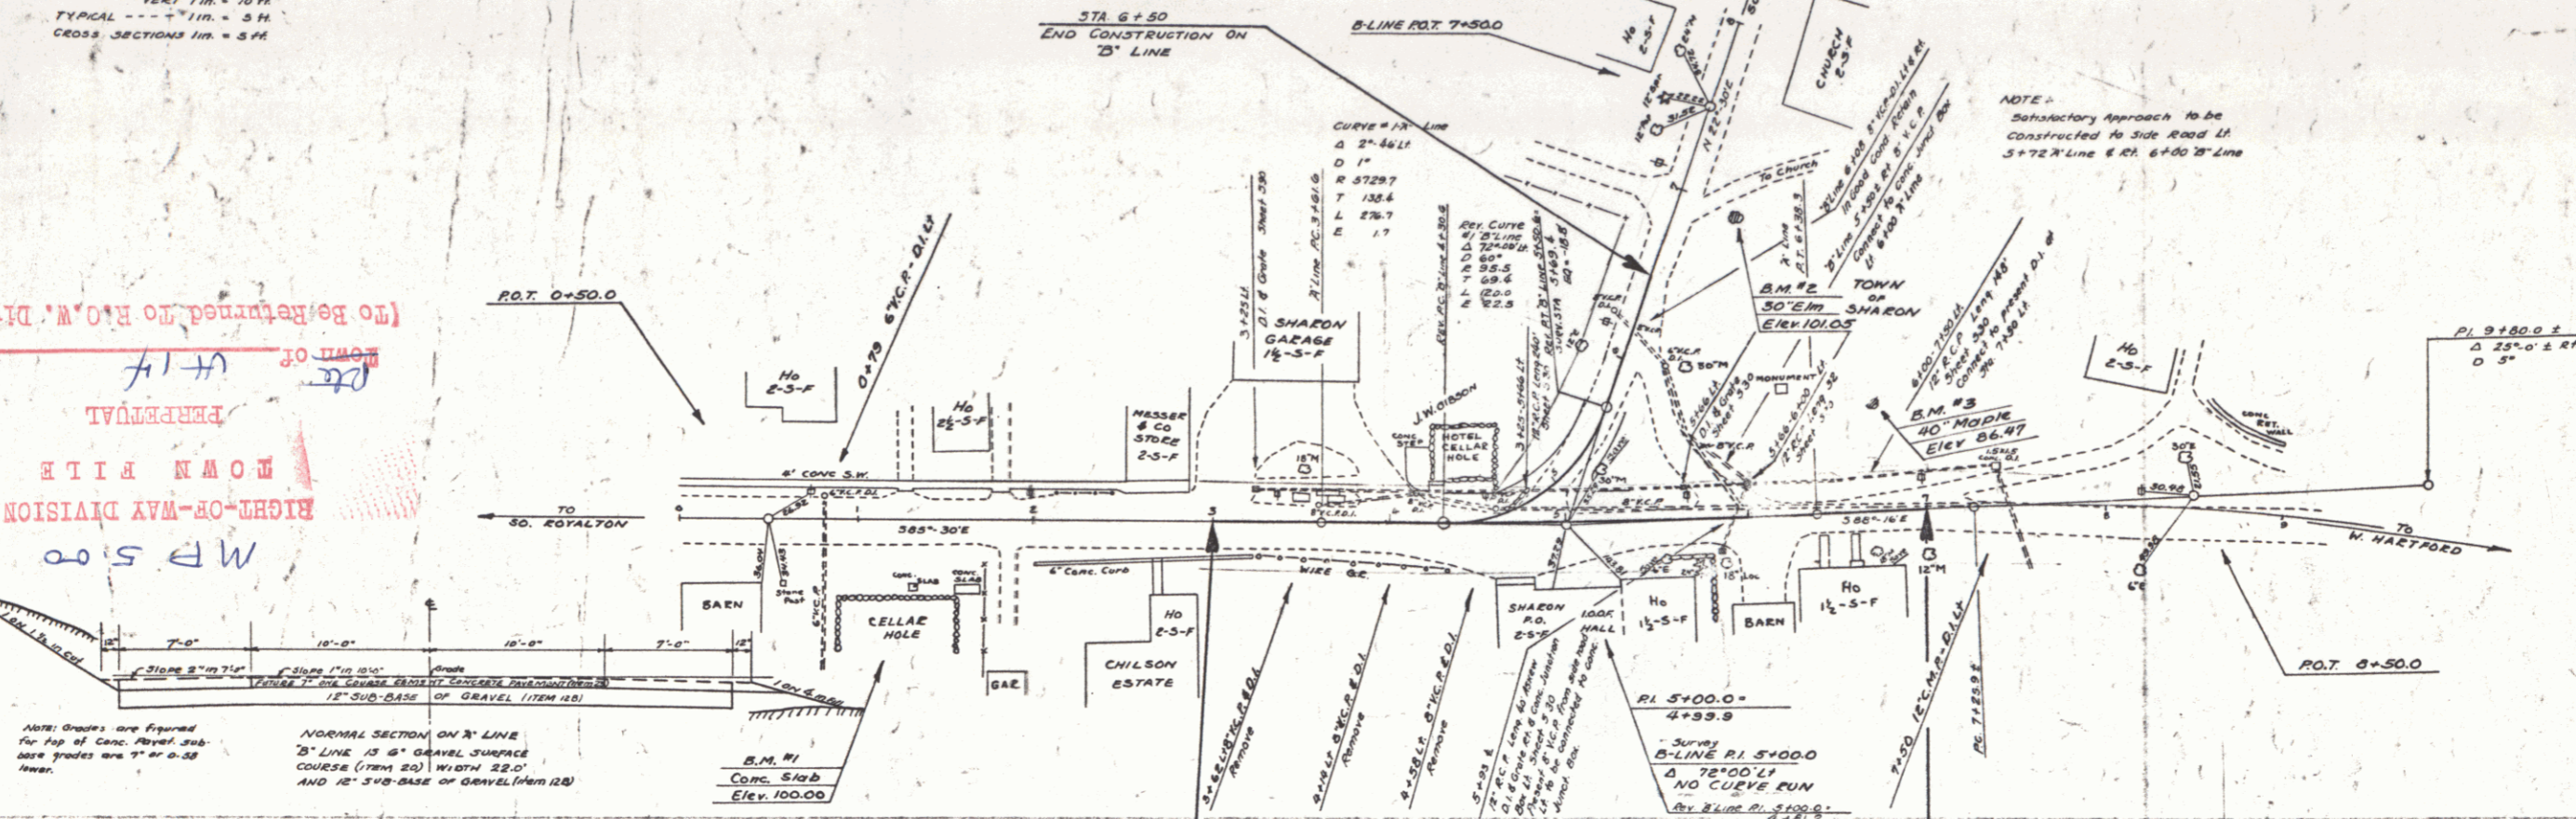

B.M.#1 Spot on conc slab 36' 21 5/8 1+30 Elev 100.00
 B.M.#2 Spike in roof of 30' Elm 25' 21 B-line Sta 6+36 Elev 101.05
 B.M.#3 Spike in roof of 40' Maple 60' 11 Sta 6+72 Elev. 86.47

Town: Sharon
 Project: MM 0.500
 Date: 4/1/36
 Rte: VT 14
 Pin# 00R 736

MM 0500

SHARON VILLAGE
 SHEET 6