
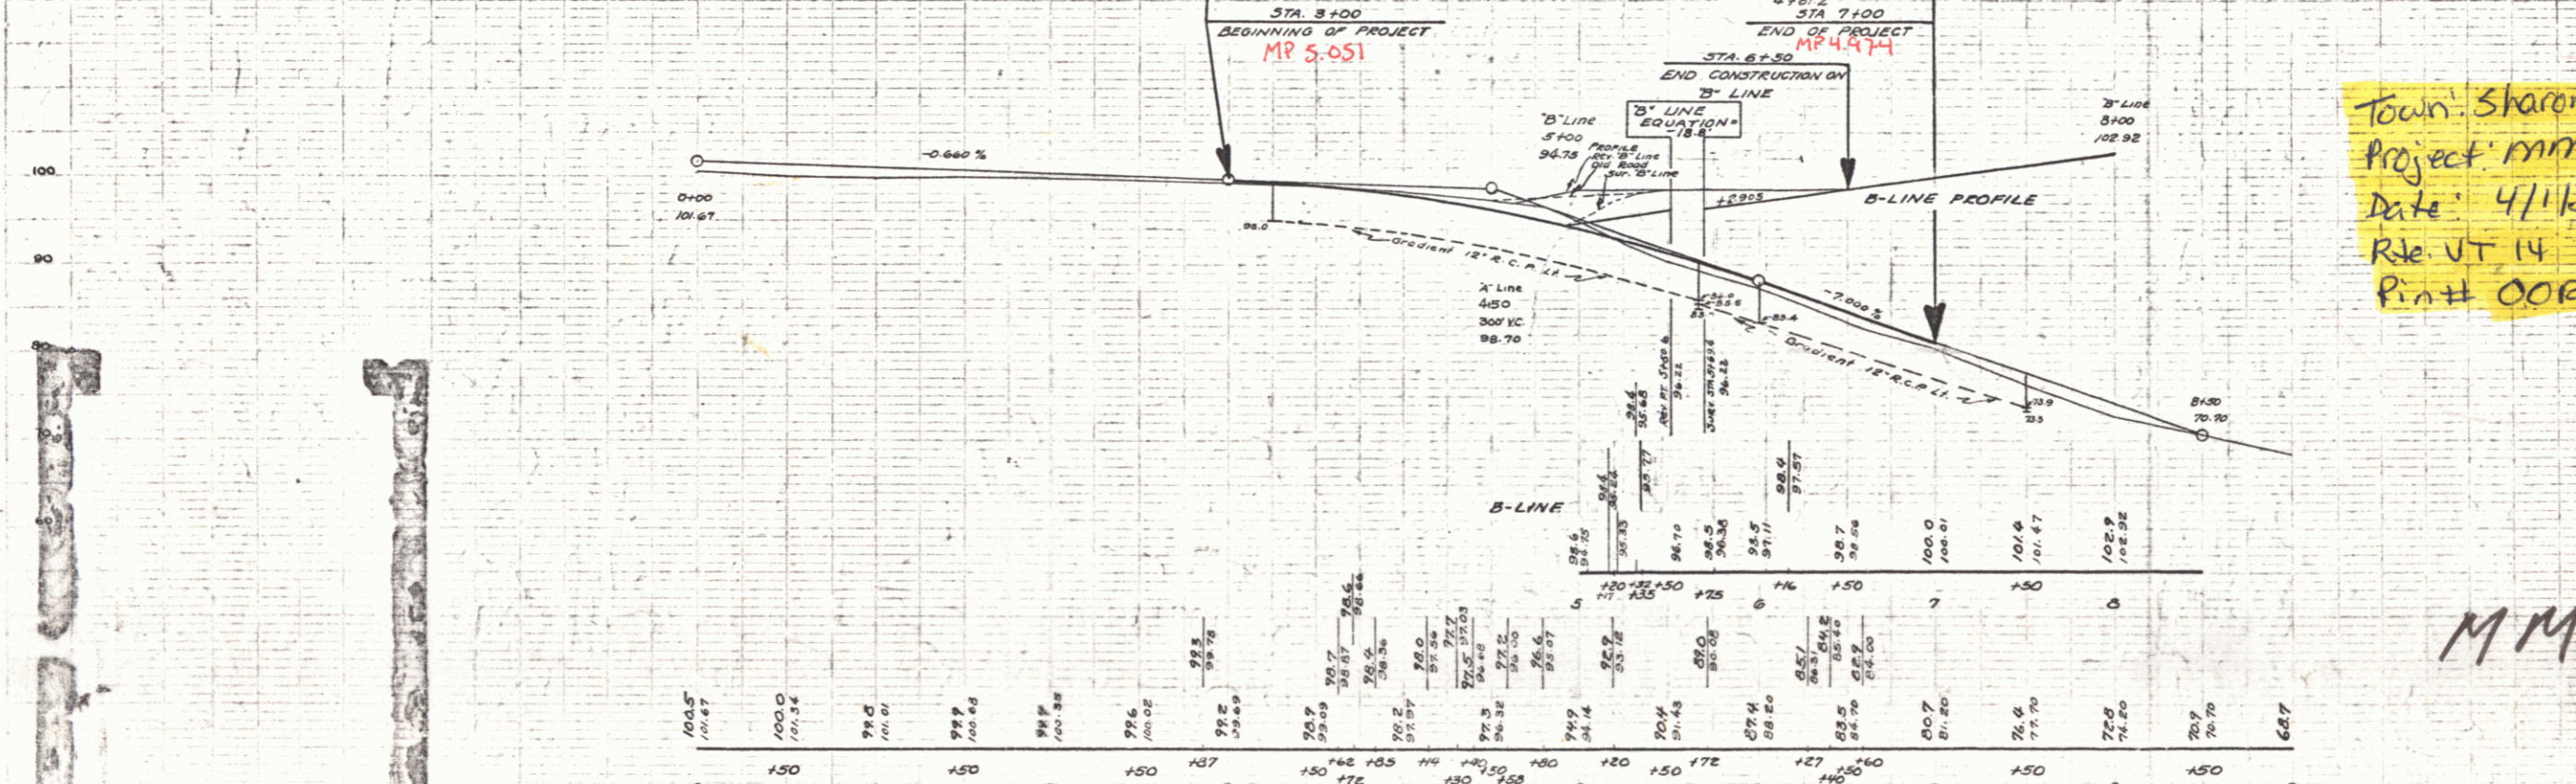


INDEX OF SHEETS  
 SHEET NO. 1 PLAN & PROFILE SHEET & TYPICAL SECTIONS  
 - 2 STANDARD STRUCTURE SHEETS 330-72a CURVES  
 - 3-6 CROSS SECTION SHEETS  
 1"=40' SCALE  
 PLAN --- 1"=50'  
 PROFILE --- 1"=5'  
 TYPICAL --- 1"=5'  
 CROSS SECTIONS --- 1"=5'

PLANNING STATE ROAD DISTRICT SHEET NO. SHEETS  
 1936 / 6

(To Be Returned to R.O.W. Division)  
 Form of  
 TOWN FILE  
 RIGHT-OF-WAY DIVISION  
 M.P. 5.00

NOTE: Grades are figured for top of Conc. Pavement. Side grades are 7" or 8" above.  
 NORMAL SECTION ON B-LINE  
 B-LINE IS 6" GRAVEL SURFACE COURSE (FROM 20" WIDTH 22.0" AND 12" SUB-BASE OF GRAVEL (FROM 120")

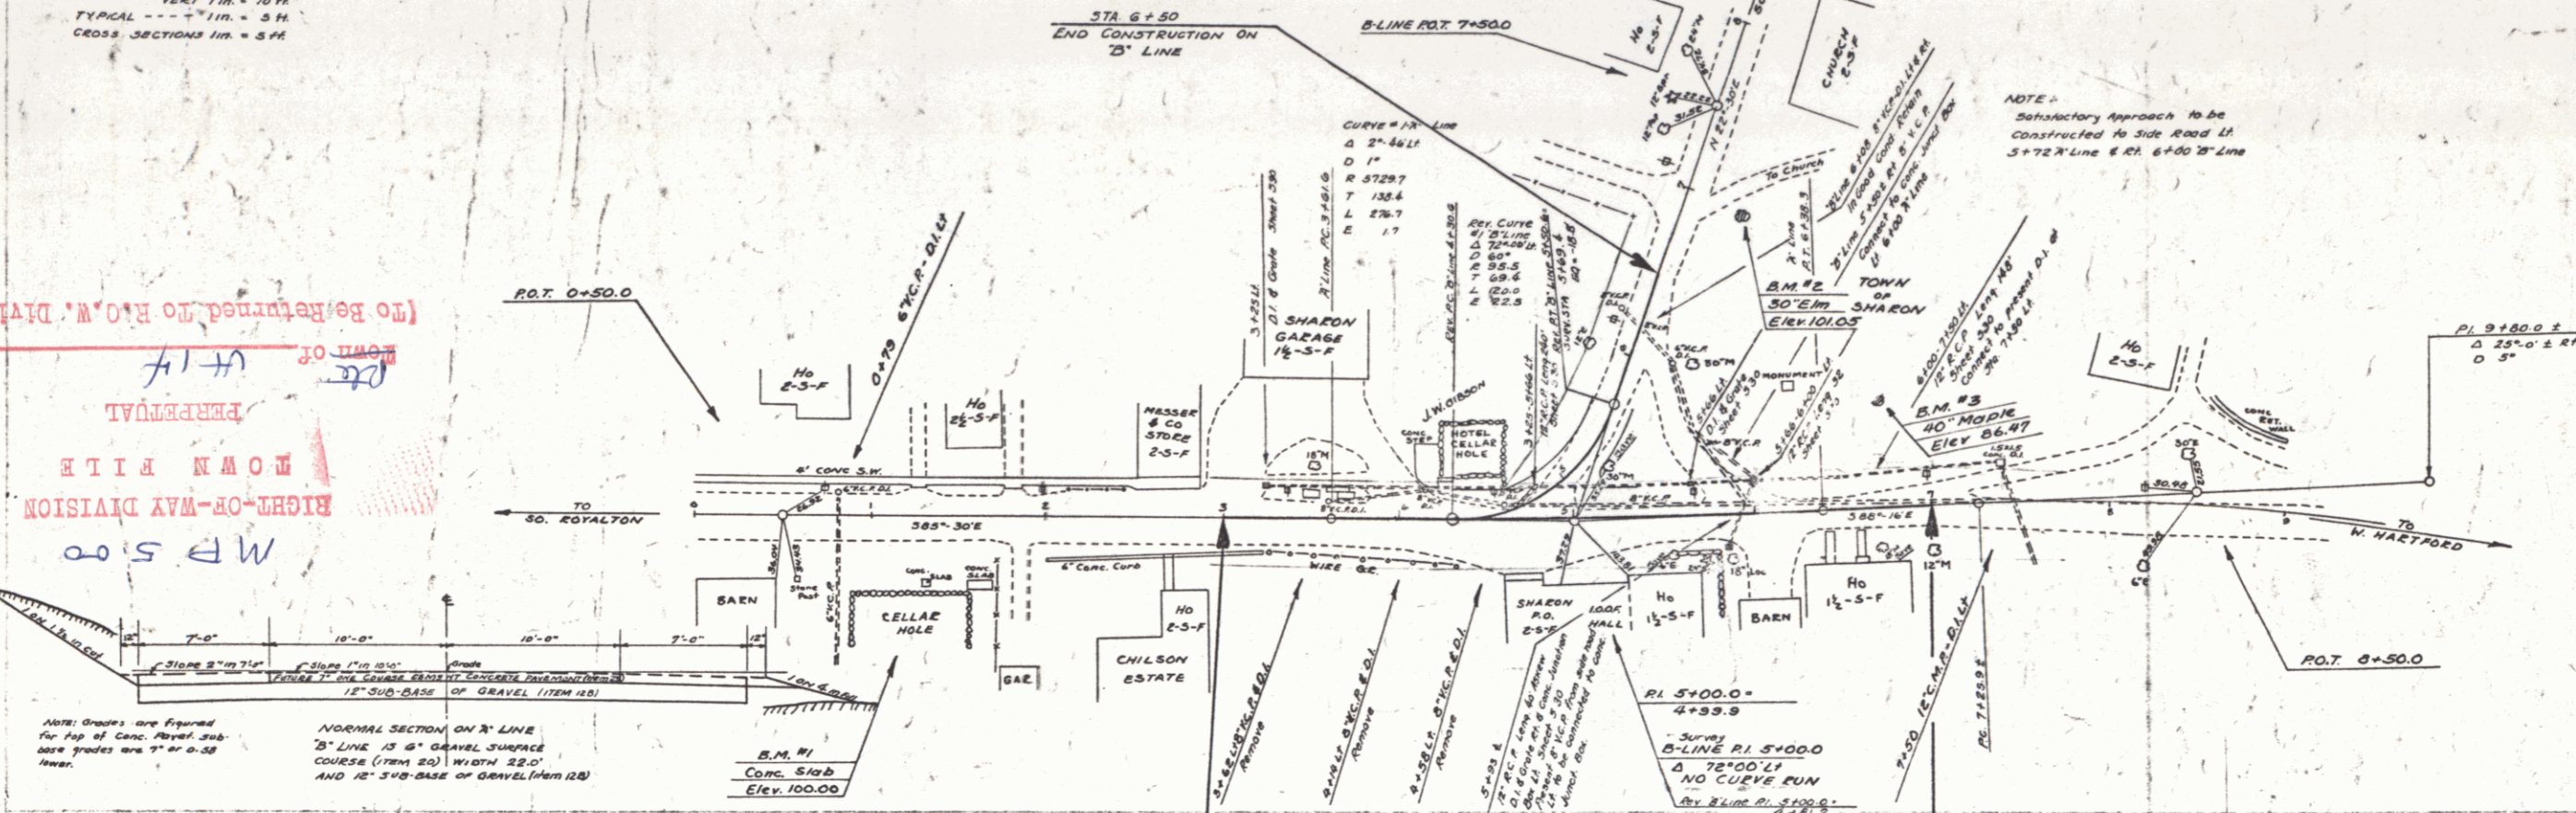

B.M.#1 Spot on conc slab 36' 21 5/8 1+30 Elev 100.00  
 B.M.#2 Spike in roof of 30' Elm 25' 21 B-line Sta 6+36 Elev 101.05  
 B.M.#3 Spike in roof of 40' Maple 60' 11 3/4 6+72 Elev. 86.47

Town: Sharon  
 Project: MM 0.500  
 Date: 4/1/36  
 Rte: VT 14  
 Print# OOR 736

MM 0500

SHARON VILLAGE  
 SHEET 6