



PLAN
 1/4" = 100'
 1/4" = 100'
 1/4" = 100'

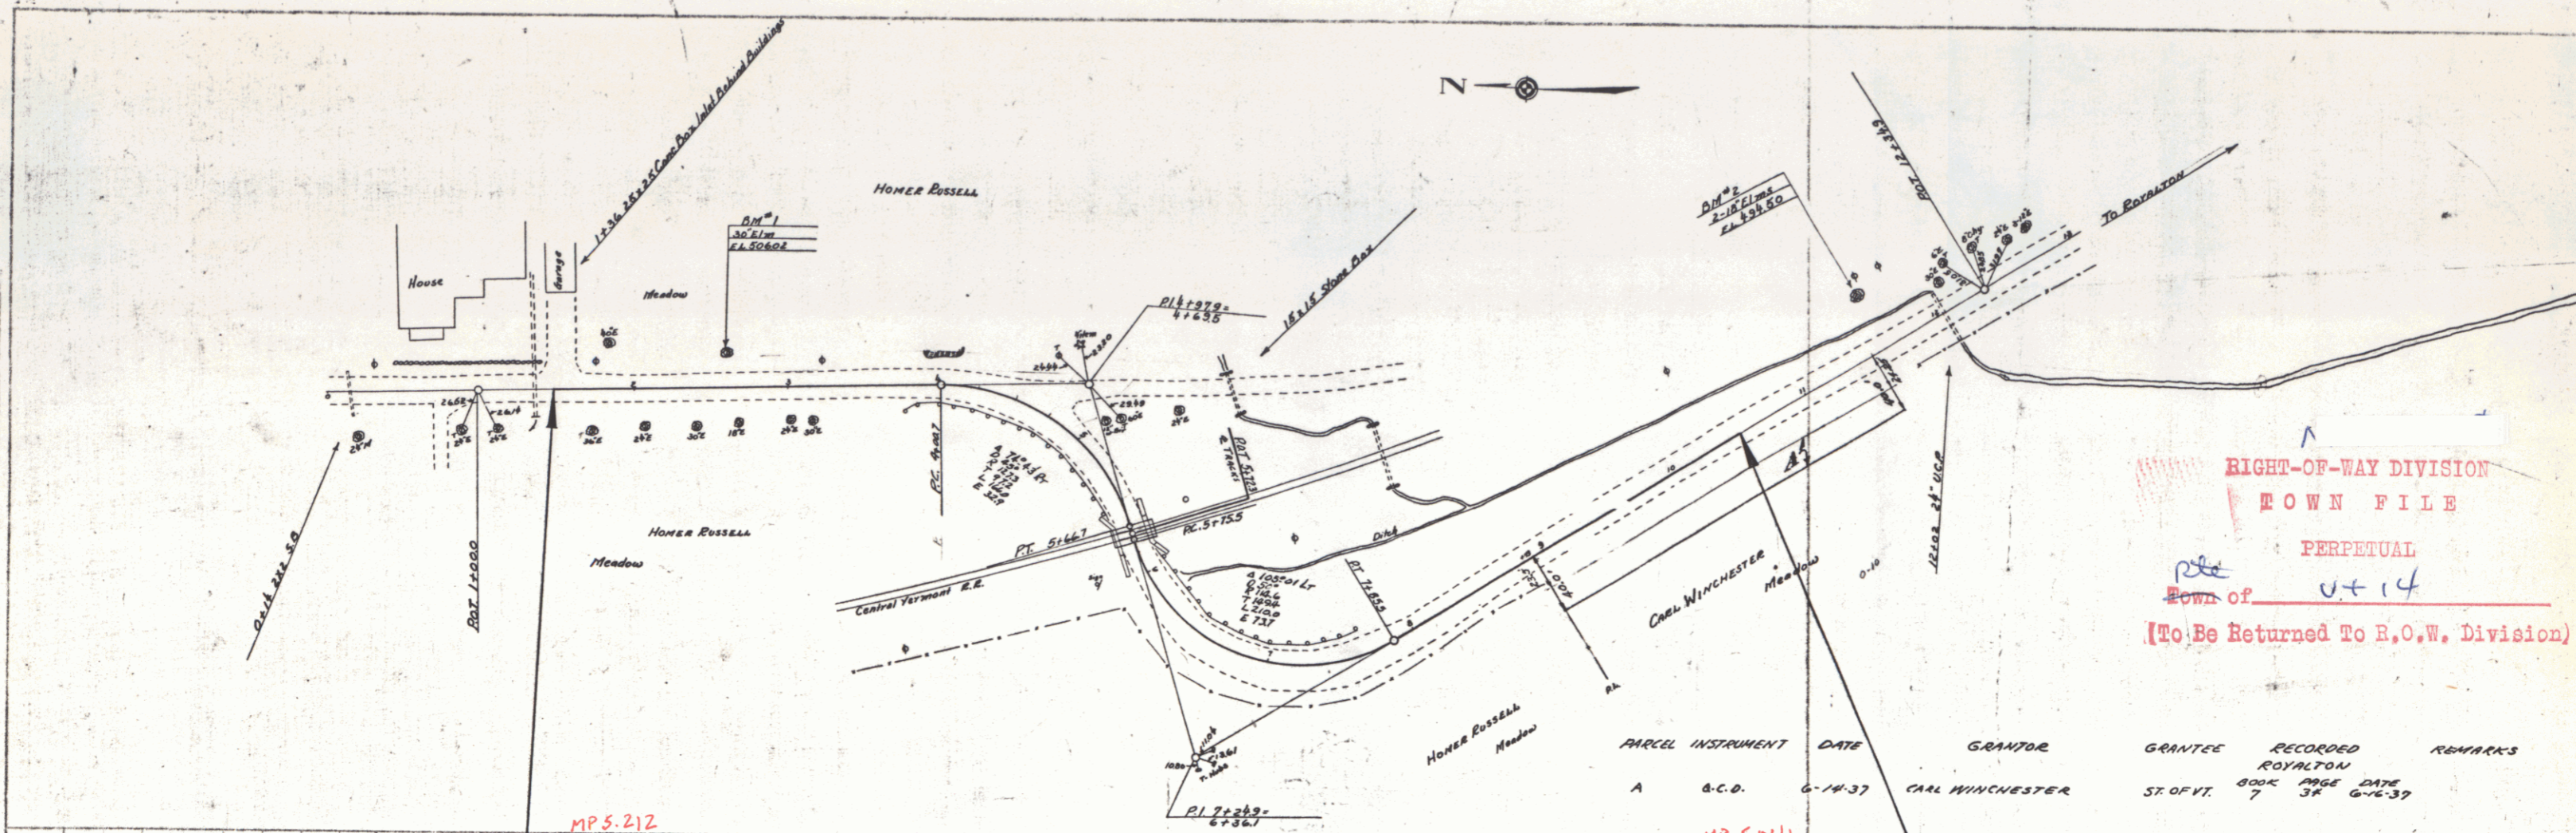

RIGHT-OF-WAY DIVISION
 TOWN FILE
 PERPETUAL
 Town of VT 14
 [To Be Returned To R.O.W. Division]

| PARCEL | INSTRUMENT | DATE | GRANTOR | GRANTEE | RECORDED ROYALTON BOOK PAGE DATE | REMARKS |
|--------|------------|---------|-----------------|------------|----------------------------------|---------|
| A | B.C.D. | 6-14-37 | CARL WINCHESTER | ST. OF VT. | 7 34 6-16-37 | |

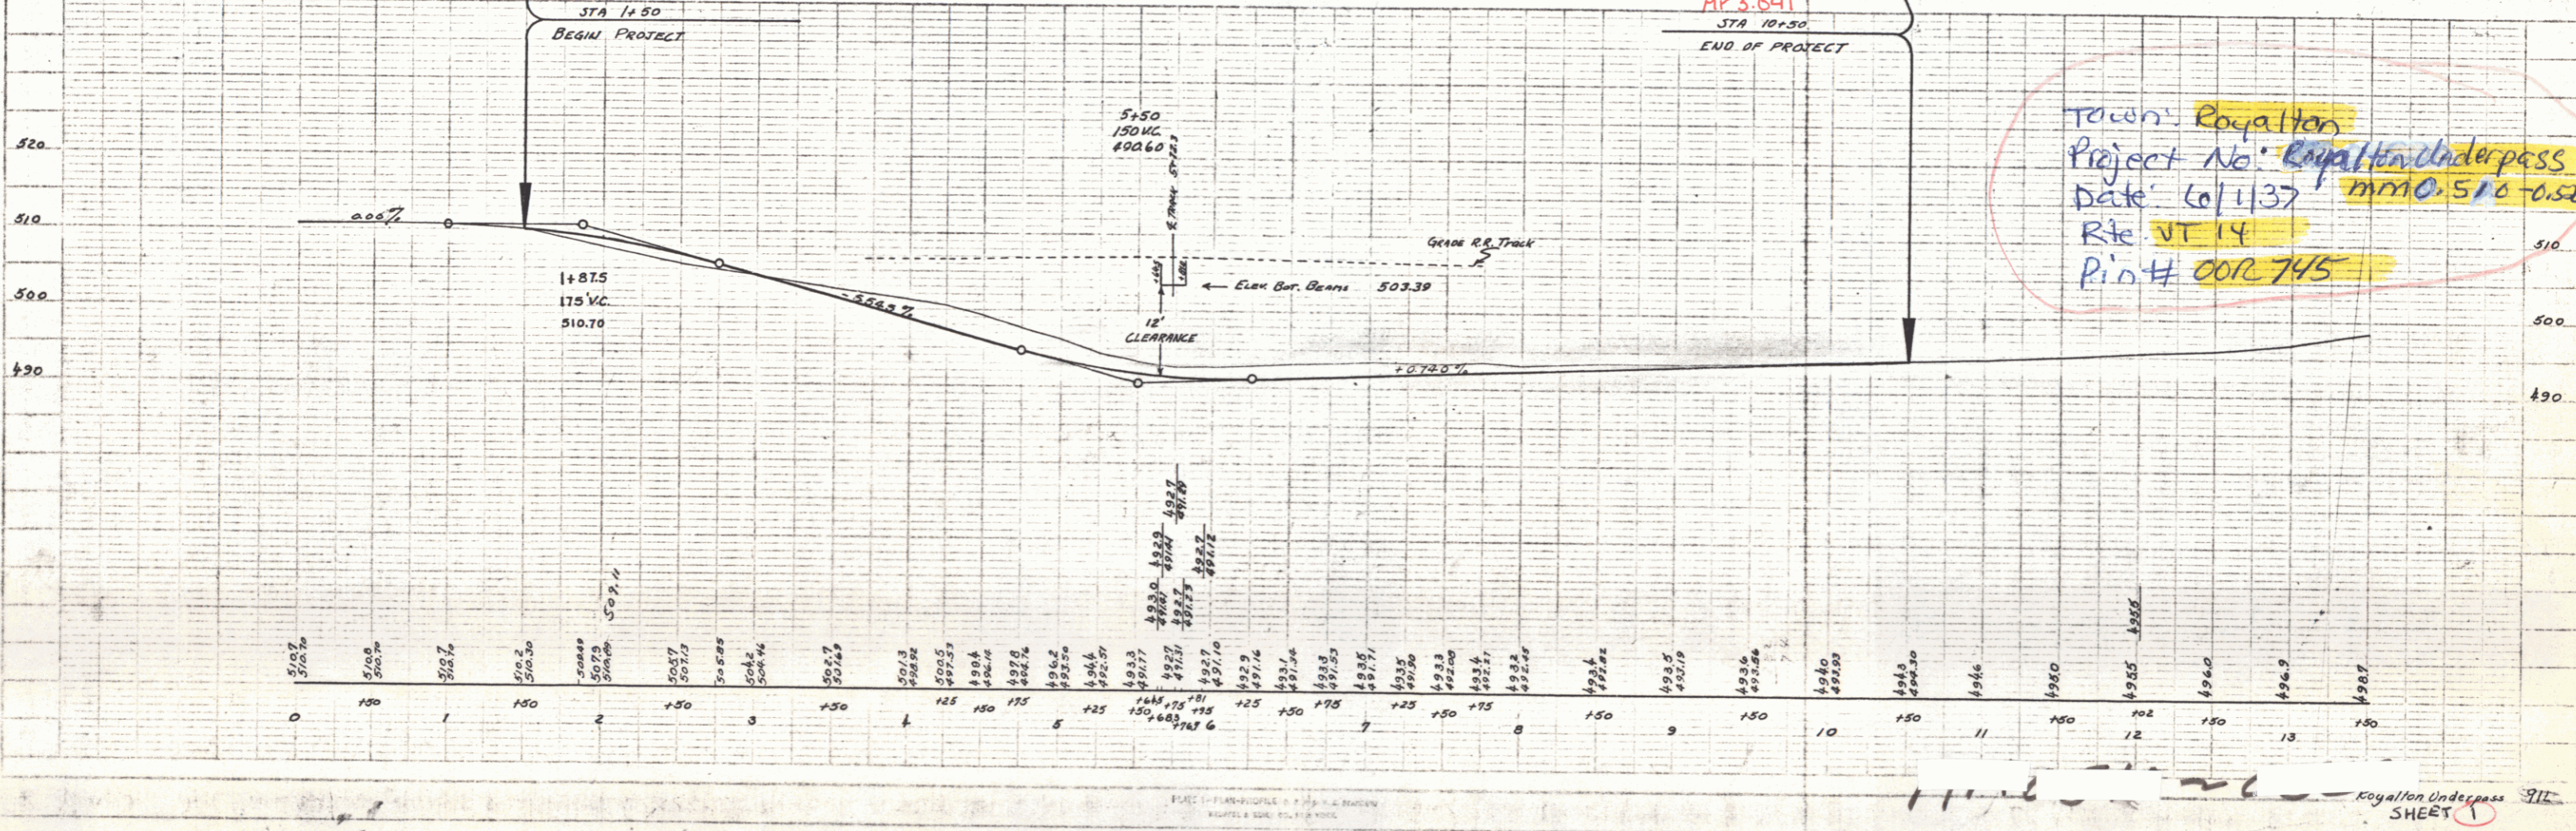

Town: Royalton
 Project No: Royalton Underpass
 Date: 6/1/37
 Rte: VT 14
 Pin # 00R 745

PLAN
 1/4" = 100'
 1/4" = 100'

Royalton Underpass
 SHEET 1

