

INDEX OF SHEETS


SHEET NO. 1	TITLE PAGE
" 2	TYPICAL CROSS-SECTION OF IMPROVEMENT
" 3	BANKING AND WIDENING TABLES
" 4	QUANTITY SHEET (ITEMS)
" 4A	QUANTITY SHEET (DRAINAGE)
" 5	QUANTITY SHEET (ITEMS)
6-9	EARTHWORK SHEETS
10	EARTHWORK SUMMARY
11-26	PLAN AND PROFILE
27	STANDARD STRUCTURE SHEET S-47-45 PIPE CULVERTS, STONE GUTTERS
28	STANDARD STRUCTURE SHEET S-46-45 BOUNDARY MARKERS
29	STANDARD STRUCTURE SHEET S-40 BARRICADES, SIGNS AND LIGHTS
30	STANDARD STRUCTURE SHEET S-41 TYPICAL GRADING
31	STANDARD STRUCTURE SHEET S-45-45 GUARD RAIL
32	STANDARD STRUCTURE SHEET S-53-48 PRECAST REINFORCED CONCRETE PIPE DROP INLETS.
" 33-103	CROSS SECTIONS

STANDARD STRUCTURE SHEETS APPROVED BY THE CHIEF ENGINEER, VERMONT STATE DEPARTMENT OF HIGHWAYS.

S - 40 FEB. 28, 1949
 S - 46-45 FEB. 28, 1949
 S - 47-45 FEB. 28, 1949

STATE OF VERMONT
 STATE HIGHWAY DEPARTMENT

PLAN AND PROFILE OF PROPOSED
 STATE HIGHWAY

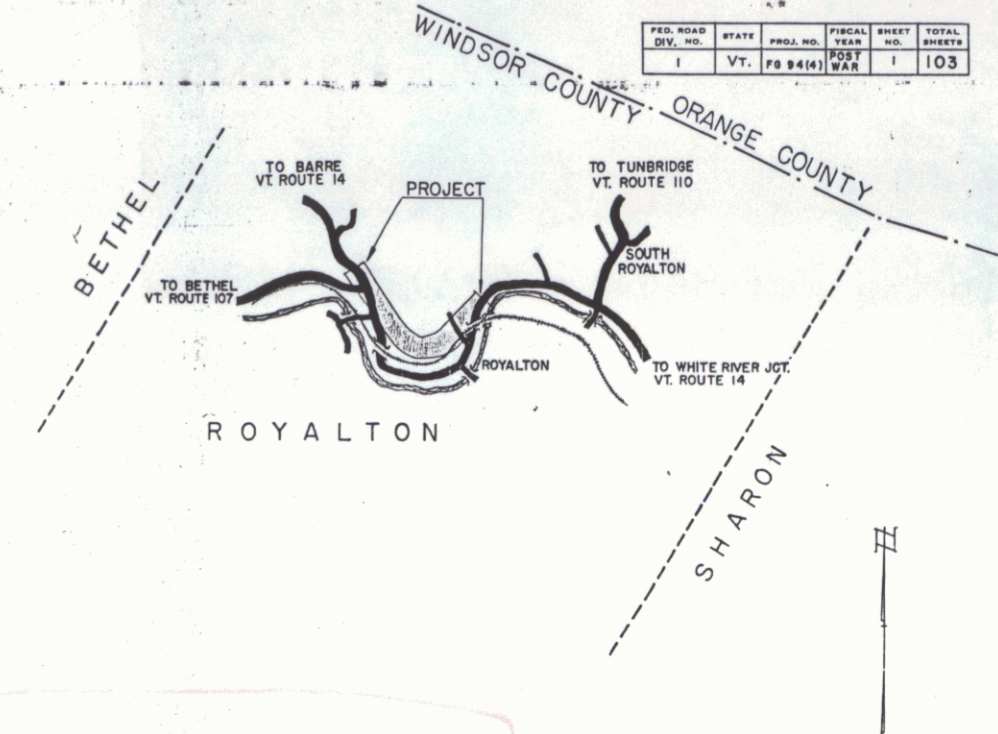


Pin# 00R246

TOWN OF ROYALTON
 COUNTY OF WINDSOR
 WHITE RIVER JCT.-BARRE ROAD
 VERMONT ROUTE 14

BEGINNING AT A POINT APPROXIMATELY 5,350 FEET WEST-ERLY OF THE INTERSECTION OF VERMONT ROUTES 110 AND 14 AND EXTENDING WESTERLY AND NORTHERLY 12,900 FT

LENGTH OF PROJECT 12,900 FT. = 2.443 MILES

Project Never Built.

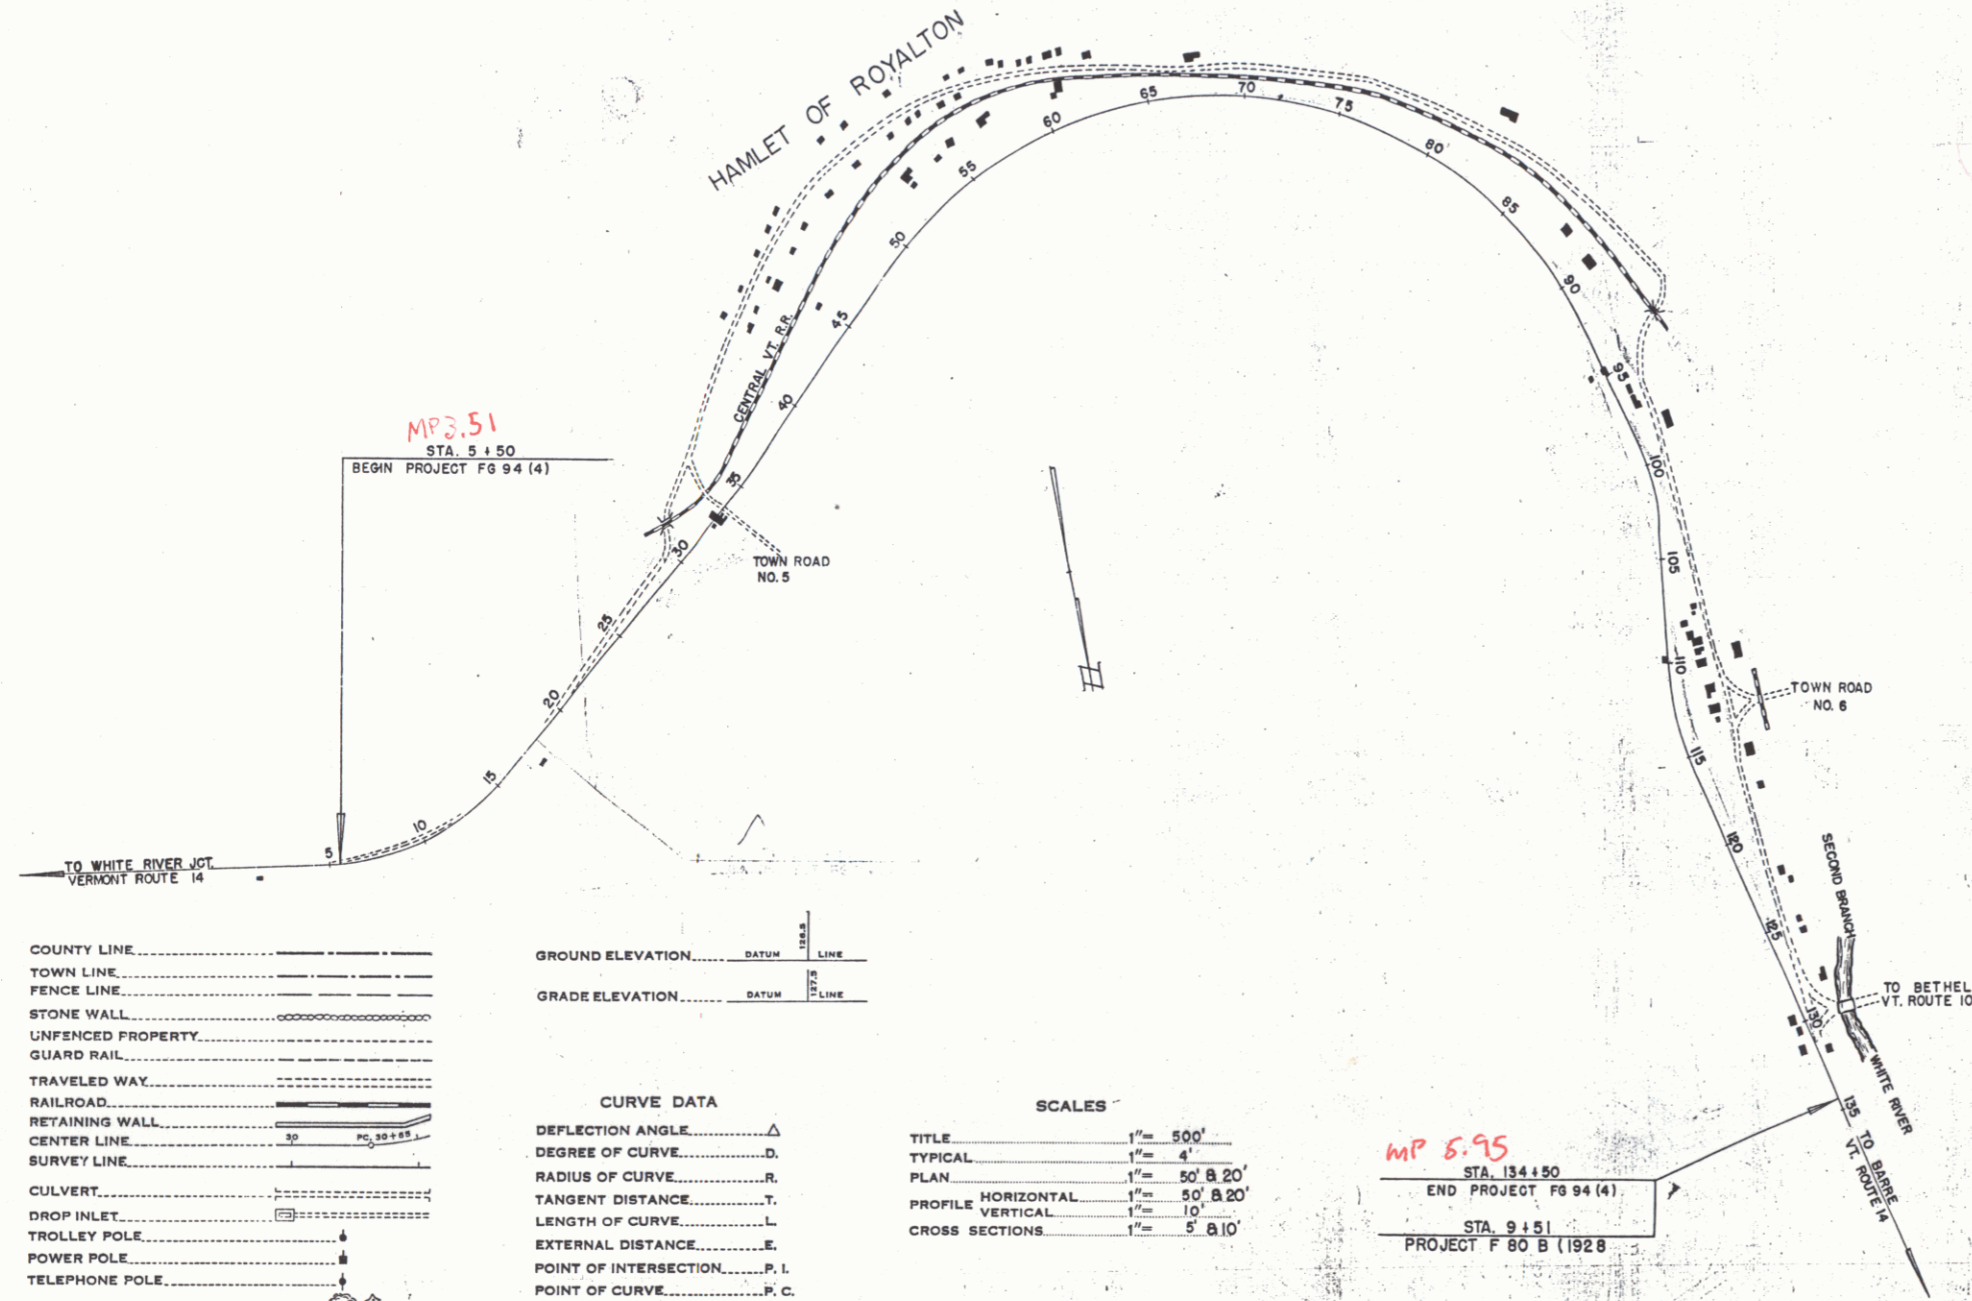

COUNTY LINE	-----
TOWN LINE	-----
FENCE LINE	-----
STONE WALL	-----
UNFENCED PROPERTY	-----
GUARD RAIL	-----
TRAVELED WAY	-----
RAILROAD	-----
RETAINING WALL	-----
CENTER LINE	-----
SURVEY LINE	-----
CULVERT	-----
DROP INLET	-----
TROLLEY POLE	-----
POWER POLE	-----
TELEPHONE POLE	-----
TREES	-----
HEDGE	-----

GROUND ELEVATION	DATUM	LINE
GRADE ELEVATION	DATUM	LINE

CURVE DATA

DEFLECTION ANGLEΔ
DEGREE OF CURVED
RADIUS OF CURVER
TANGENT DISTANCET
LENGTH OF CURVEL
EXTERNAL DISTANCEE
POINT OF INTERSECTIONP. I.
POINT OF CURVEP. C.
POINT OF TANGENTP. T.
POINT ON TANGENTP. O. T.

SCALES

TITLE	1" = 500'
TYPICAL	1" = 40'
PLAN	1" = 50' @ 20'
PROFILE HORIZONTAL	1" = 50' @ 20'
PROFILE VERTICAL	1" = 10'
CROSS SECTIONS	1" = 5' @ 10'

MP 5.95
 STA. 134.150
 END PROJECT FG 94 (4)
 STA. 91.51
 PROJECT F 80 B (1928)

APPROVED: MAY 23, 1950
H. E. Laigust
 CHIEF ENGINEER

SUBMITTED BY ORDER OF THE STATE HIGHWAY BOARD

THESE PLANS ARE SUBJECT TO SUCH REVISIONS AS MAY BE REQUIRED BY THE BUREAU OF PUBLIC ROADS OR THE COMMISSIONER OF HIGHWAYS.
 CONSTRUCTION IS TO BE CARRIED ON IN ACCORDANCE WITH THE PLANS AND THE STANDARD ROAD AND BRIDGE SPECIFICATIONS OF 1948, AS APPROVED JULY 25, 1949, BY THE BUREAU OF PUBLIC ROADS, INCLUDING ALL SUBSEQUENT APPROVED REVISIONS AND SUCH REVISED SPECIFICATIONS AND SPECIAL PROVISIONS AS ARE SUBMITTED WITH THE PLANS.

DEPARTMENT OF COMMERCE
 BUREAU OF PUBLIC ROADS
 RECOMMENDED FOR APPROVAL:

DISTRICT ENGINEER: _____ DATE: _____
 APPROVED: _____

DIVISION ENGINEER: _____ DATE: _____

APPROVED: MAY 22, 1950
H. W. Mansueti
 HIGHWAY ENGINEER

APPROVED: MAY 22, 1950
J. K. Perkins
 DISTRICT HIGHWAY COMMISSIONER

PROJECT: FG No. 94(4) FILED
 SHEET (1) OF 103

