
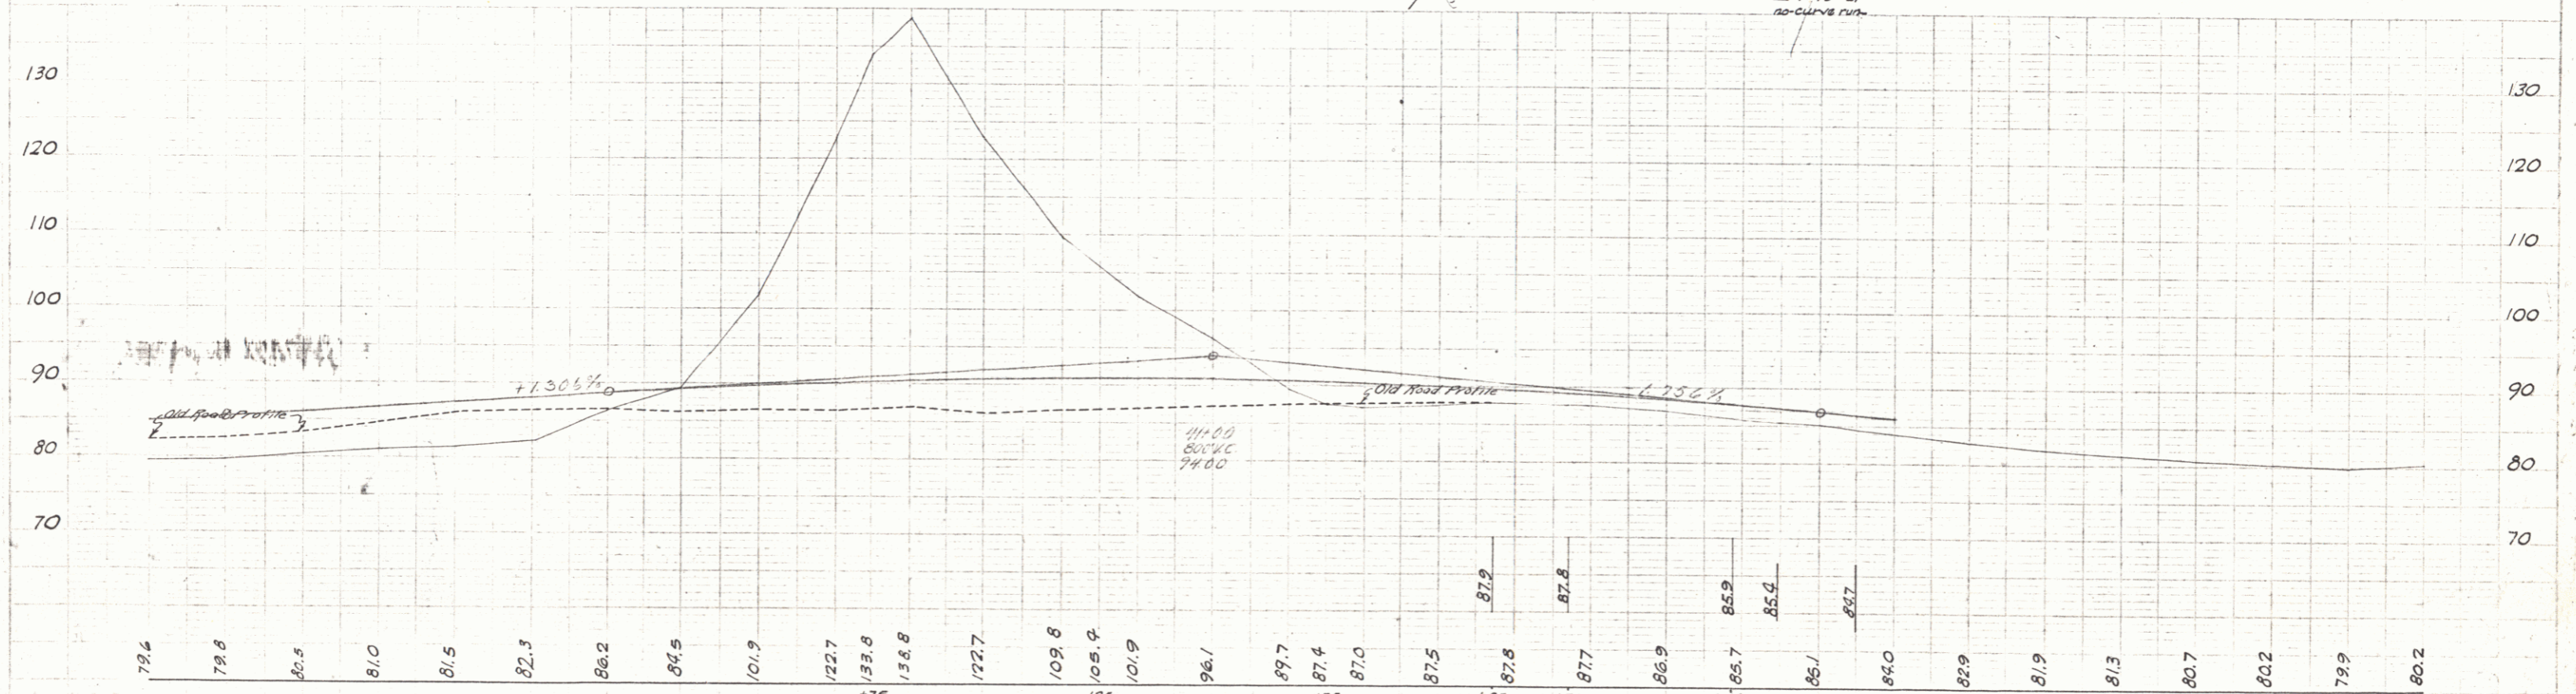


Lane 7.40

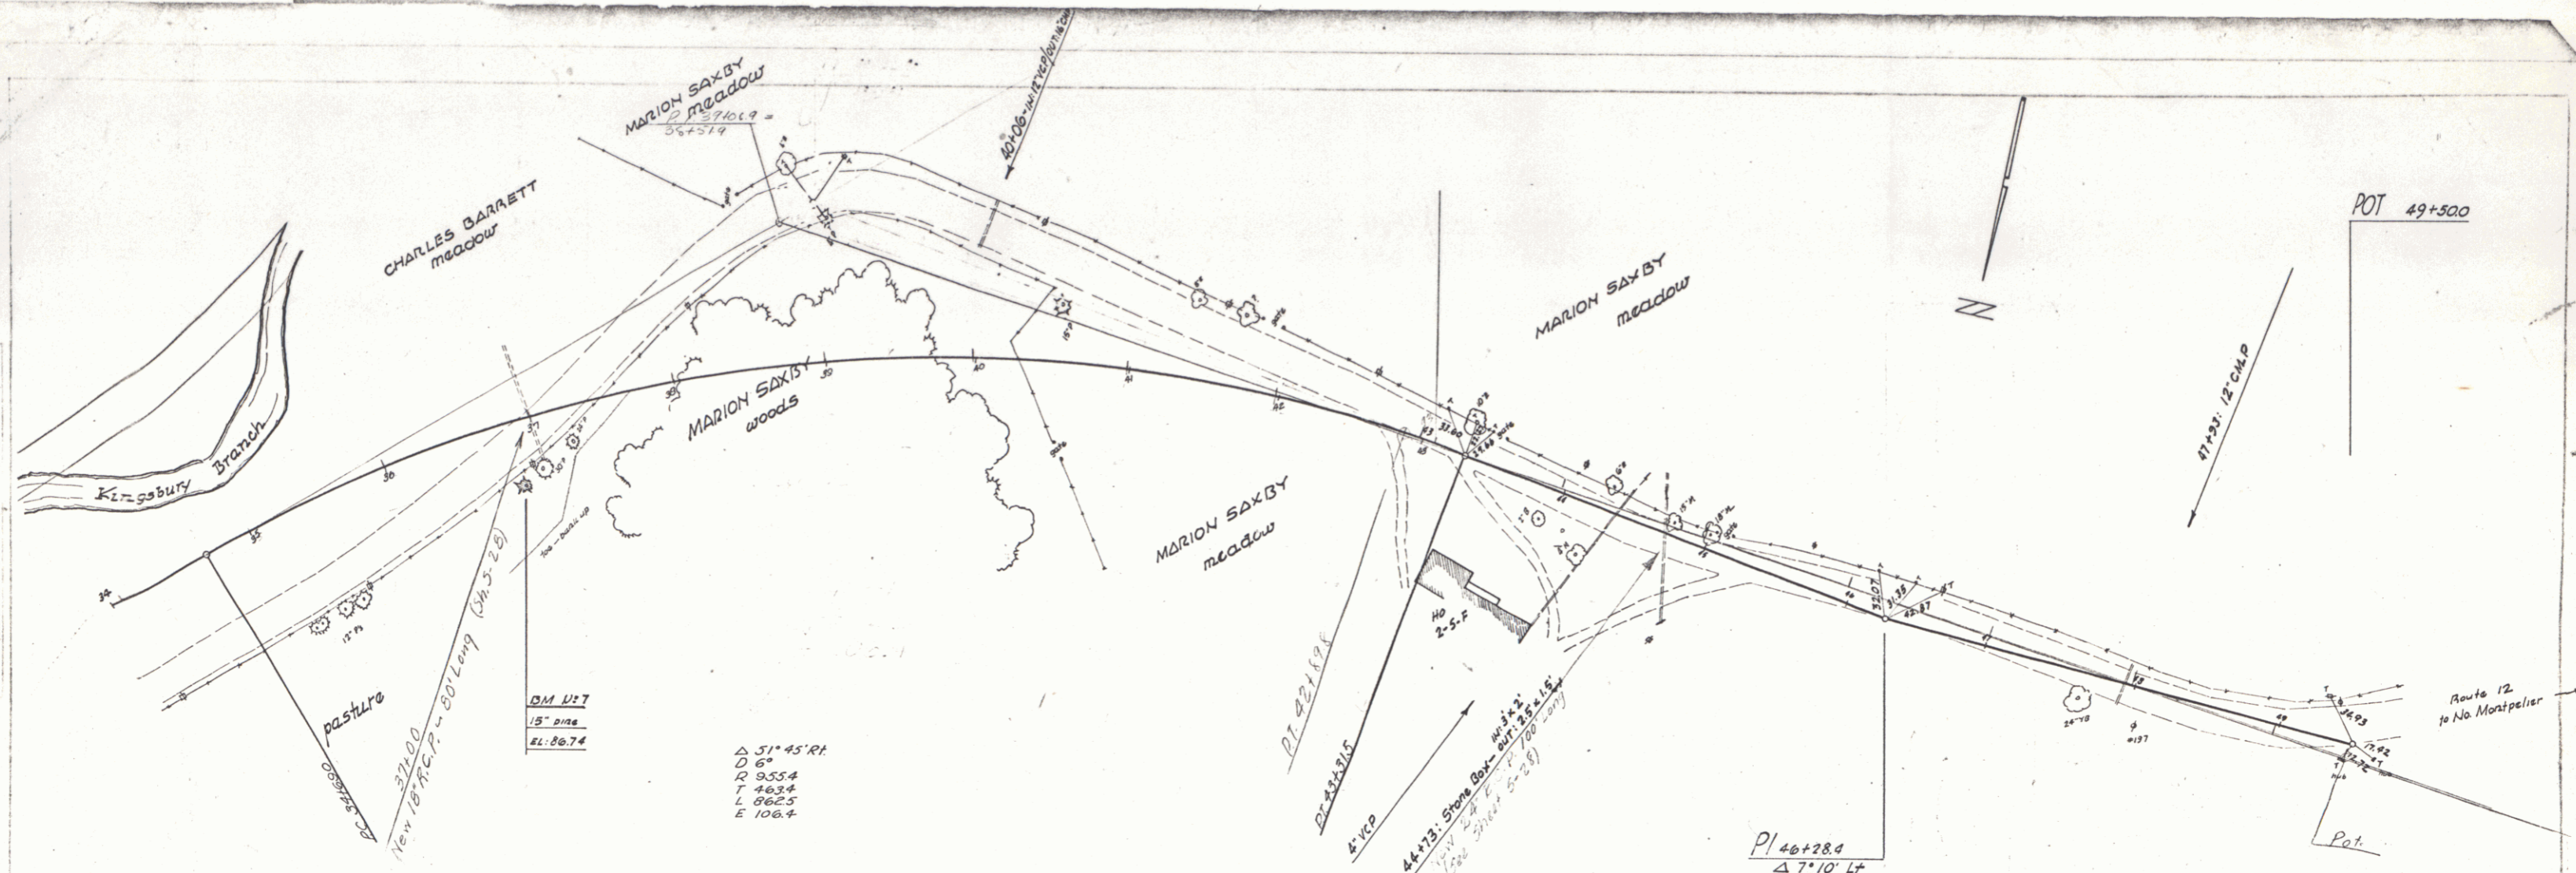

B.M. No 7 spike in root of 15" pine 43 ft right of 36+82 - elevation: 86.74

Series Sheet 120 of No. Sheets

13