


FED. ROAD DIST. NO.	STATE	PROJECT NO.	YEAR	SHEET NO.	TOTAL SHEETS
144(B)	VT	1946	6	23	

Δ 37' 09" LI
 D T
 R 890
 T 2752
 L 5307
 E 450
 Bank 3/4 per ft wider 2' 0"

Note: The contractor's attention is called to the existing sewer lines and water pipe lines which are shown on the plans as close to their correct location as it is possible to obtain data. No work is to be done on the sewer lines or water pipe lines as part of this contract, unless noted. From sta 10+00 to sta 12+00 the crown of the surface is to be 3/4 inches in 10 feet.

PARCEL	INSTRUMENT	DATE	GRANTOR	GRANTEE	RECORDED		REMARKS
					BOOK	PAGE	
A	AGR'M'T.	5-1-46	SARAH JACKSON	ST. OF VT.	23	490	CULVERT
	W.D.O.E.	5-1-46	EMMA LACOUNT	" "	23	487	5-22-46

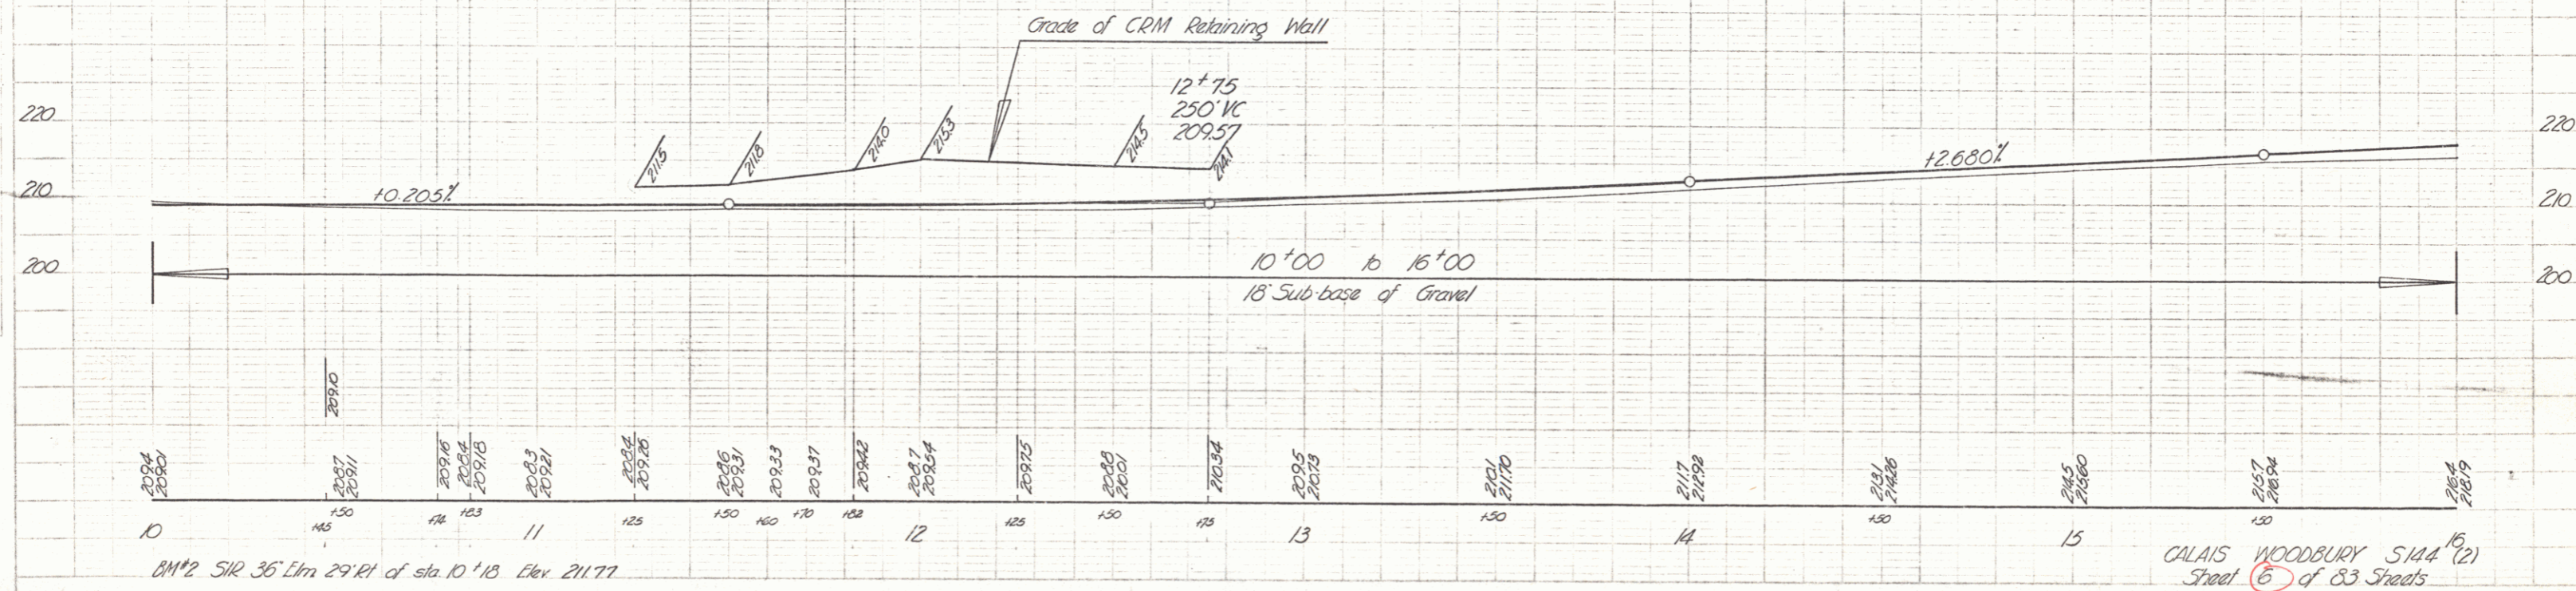

CALAIS WOODBURY 5144 (2)
 Street 6 of 83 Streets