


PARCEL	INSTRUMENT	DATE	GRANTOR	GRANTEE	RECORDED	REMARKS
A, B, C, D	WOOD	9-5-43	LEON WOODCOCK	ST OF VT	BOOK PAGE DATE	
A	WOOD	8-25-43	RAJAN & ELISE WEEKS	ST OF VT	23 418 19 9-5-43	
					23 408 9-5-43	

BRIDGE DATA	
Type	Old Conc New Conc
Overall Length	34 ft / 34 ft
Roadway Width	22' / 30'
Clear Span	30' / 30'
Clear Height	6' / 6'
Waterway	16.5 sq ft / 16.5 sq ft
Stream Characteristics:	Slow - sluggish - no drift

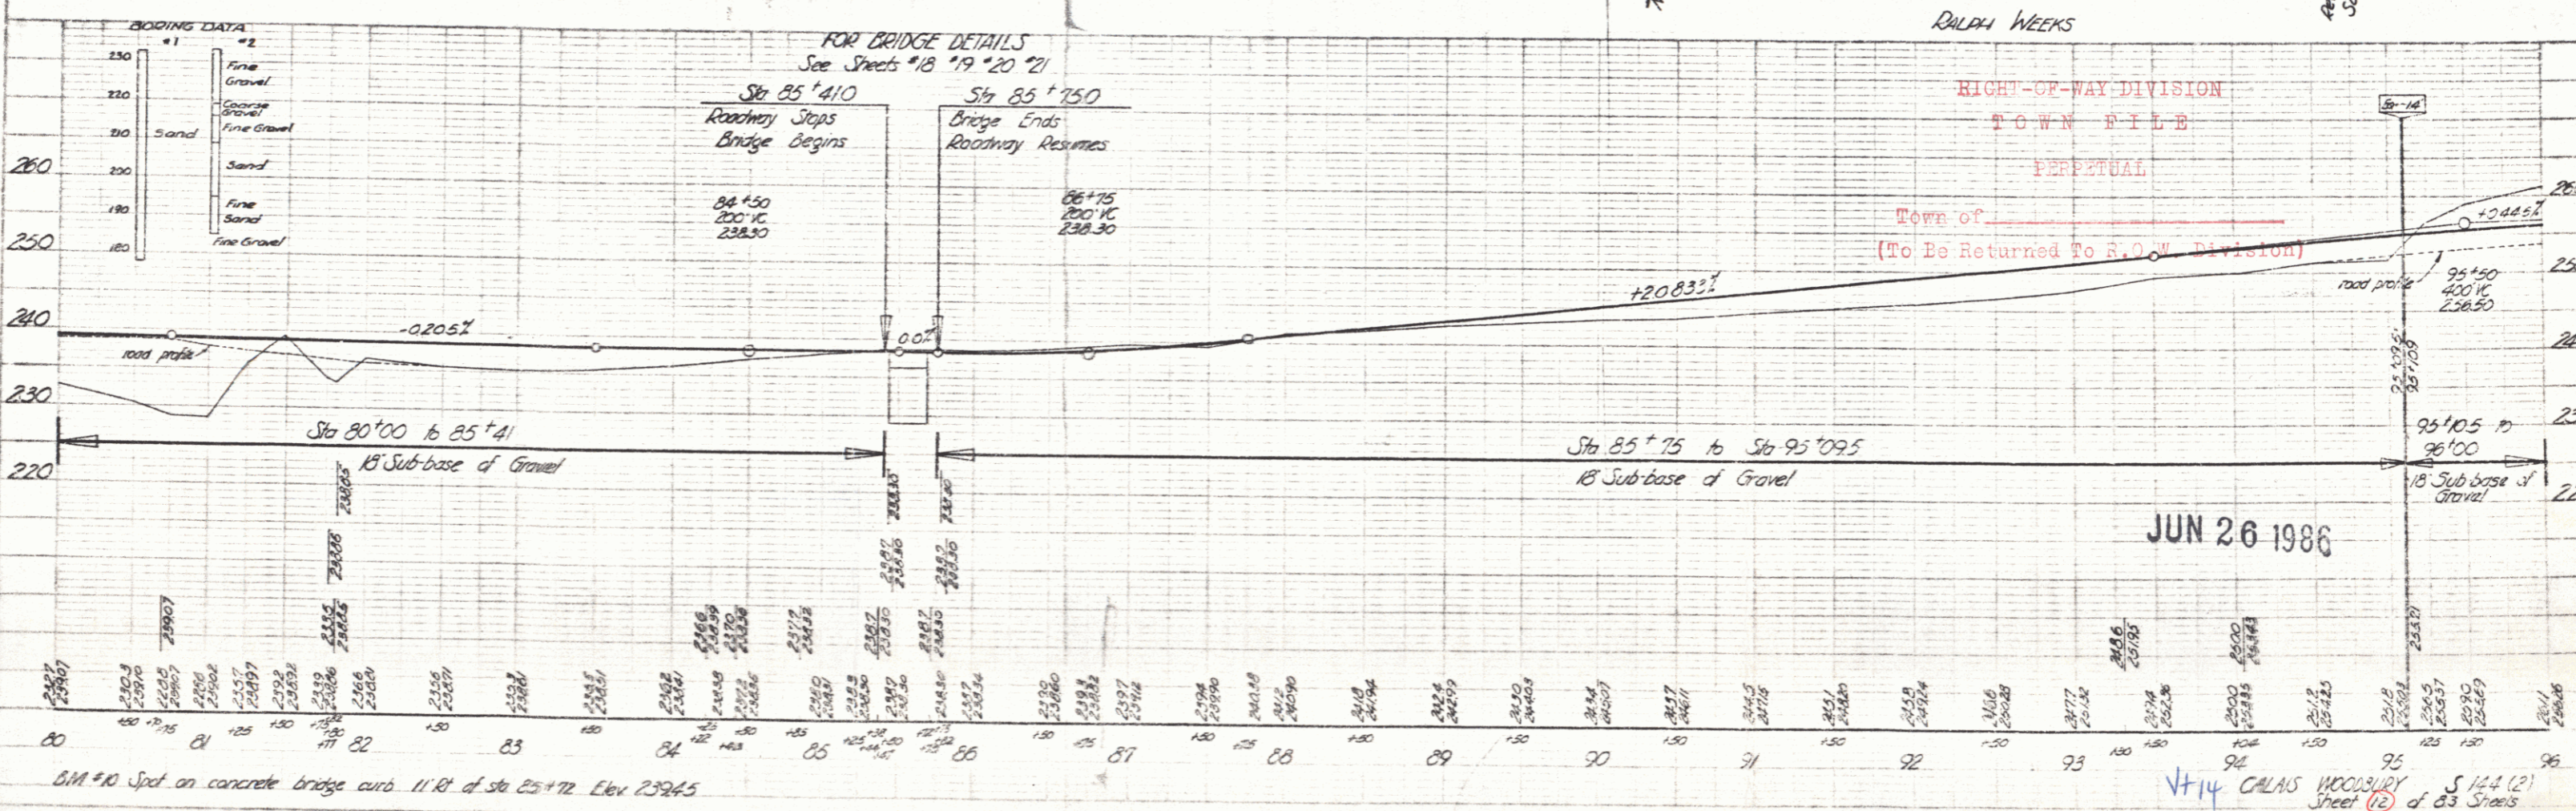

STATE OF VT  
borrow pit  
woods  
meadow  
house 15F  
PORTER COLBY

BOOKING DATA  
#1  
#2  
Fine Gravel  
Coarse Gravel  
Sand  
Fine Sand  
Fine Gravel

611#0 Spot on concrete bridge curb 11 ft of sta 25+72 Elev 239.45

JUN 26 1986

714 CALAIS WOODSURY Sheet 12 of 83 Sheets