


PLAN
 DRAWN BY
 CHECKED BY
 DATE

Rev Curve
 A 32' 38' 4"
 D 6'
 L 955.4
 T 282.7
 E 548.4
 F 43.9
 Bank 1/4" per foot
 Do not widen

2' 58.4"
 3720.7
 148.5
 230.6
 1.9
 0 701.00

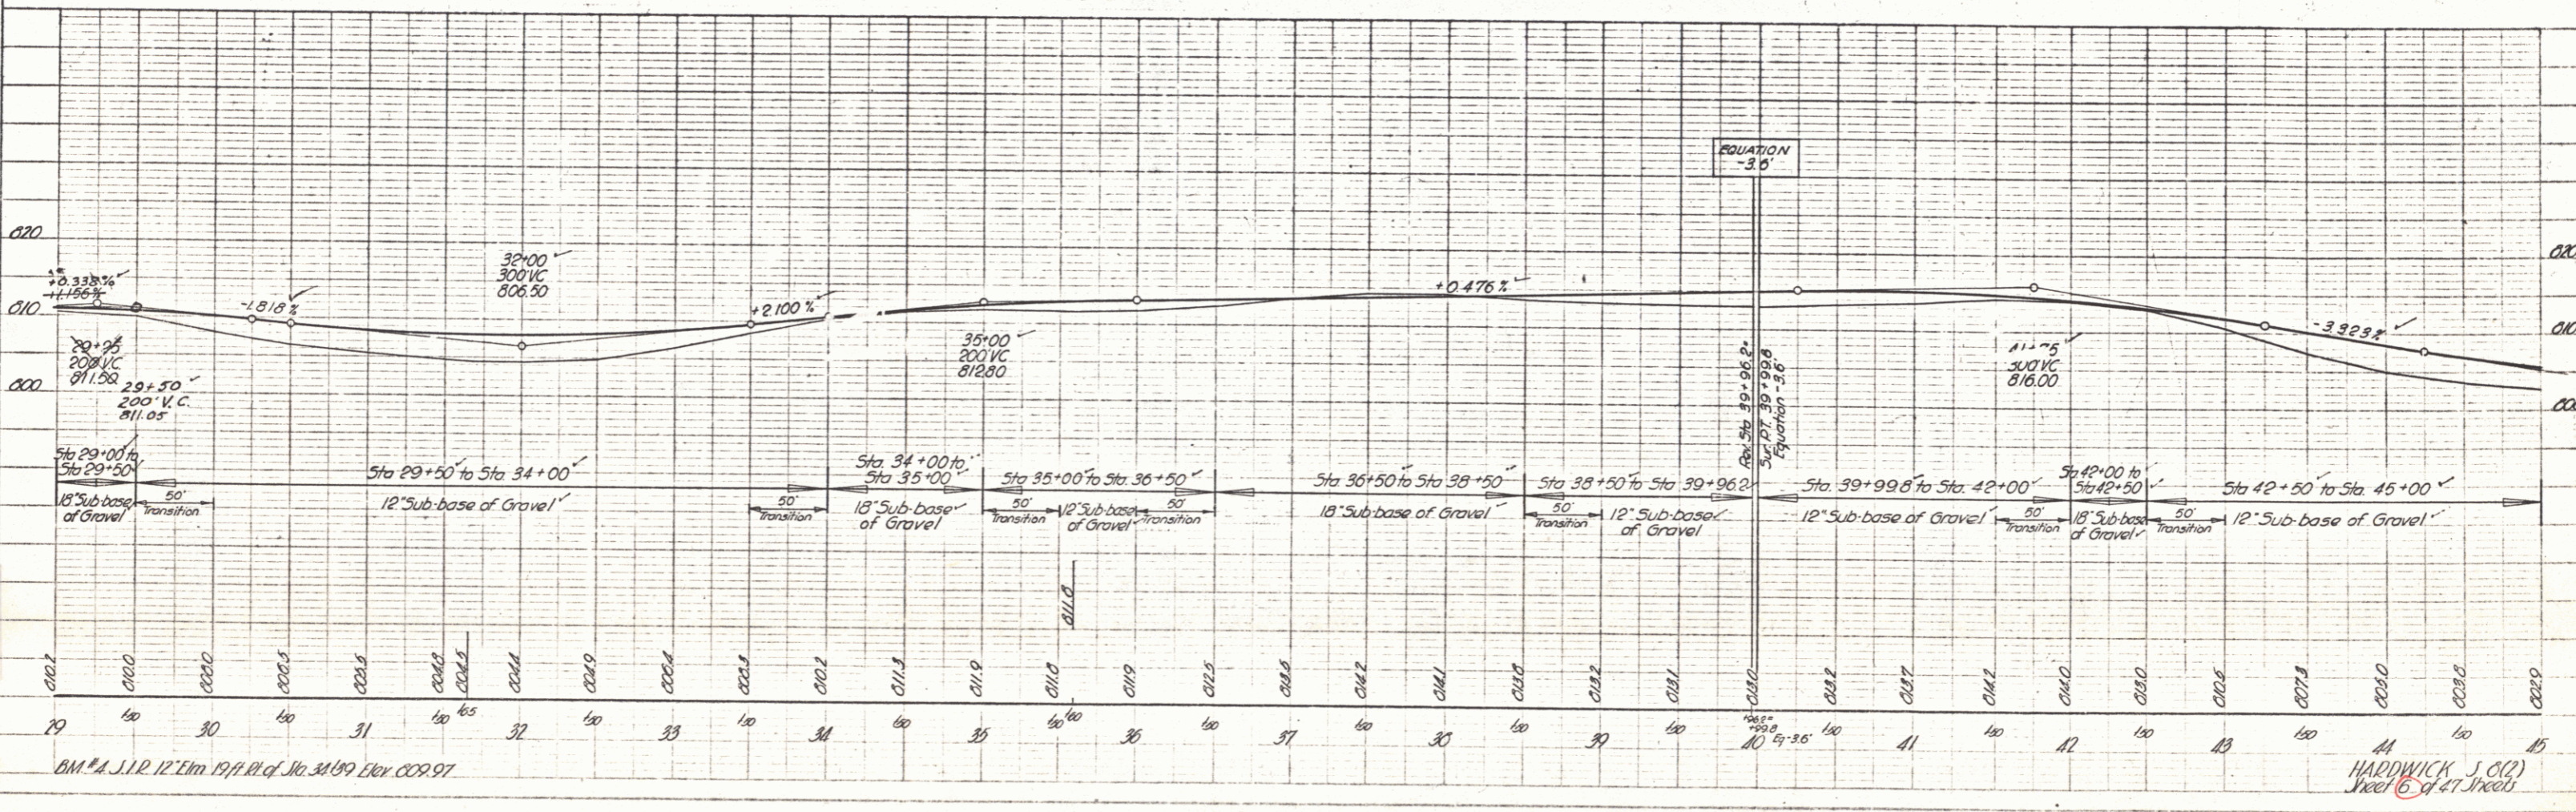

PROFILE
 DRAWN BY
 CHECKED BY
 DATE

BM #4 J.R. 12' Elm 197 ft. of No. 34 1/2" Elev. 802.97

HARDWICK J.C. (2)
 No. 6 of 47 sheets