


NOTE
BORROW FOR THIS PROJECT
IS TO BE TAKEN FROM THE
INSIDE OF CURVE 0.61 MILE
SOUTH OF GREENSBORO-CRAFTS-
BURY TOWN LINE

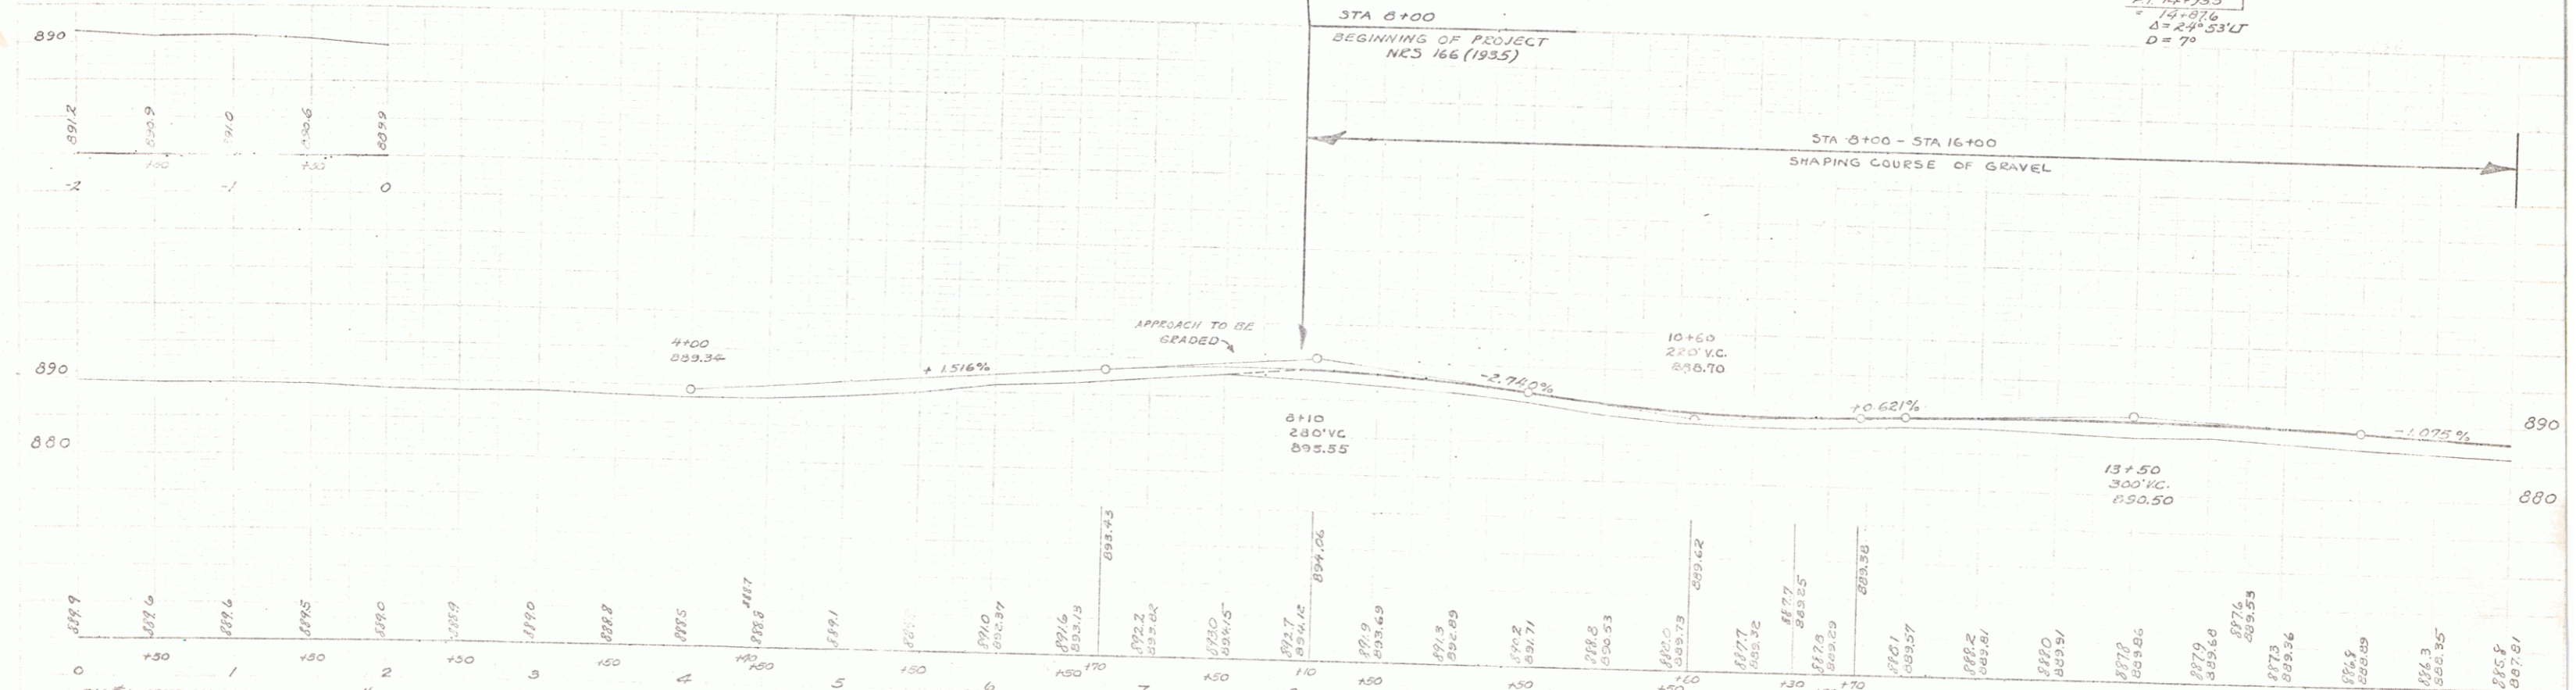

BM #1 SPOT ON GAS FOUNDATION 1/2 MILE SOUTH OF GREENSBORO-CRAFTSBURY TOWN LINE ELEV 893.33
BM #2 8" YELLOW BIRCH 21" RT STA. 6+62 ELEV. 890.86

SERIES NPS NO. 166 (1935)
SHEET 4 OF 15