



Scale
 1" = 50'
 1" = 100'

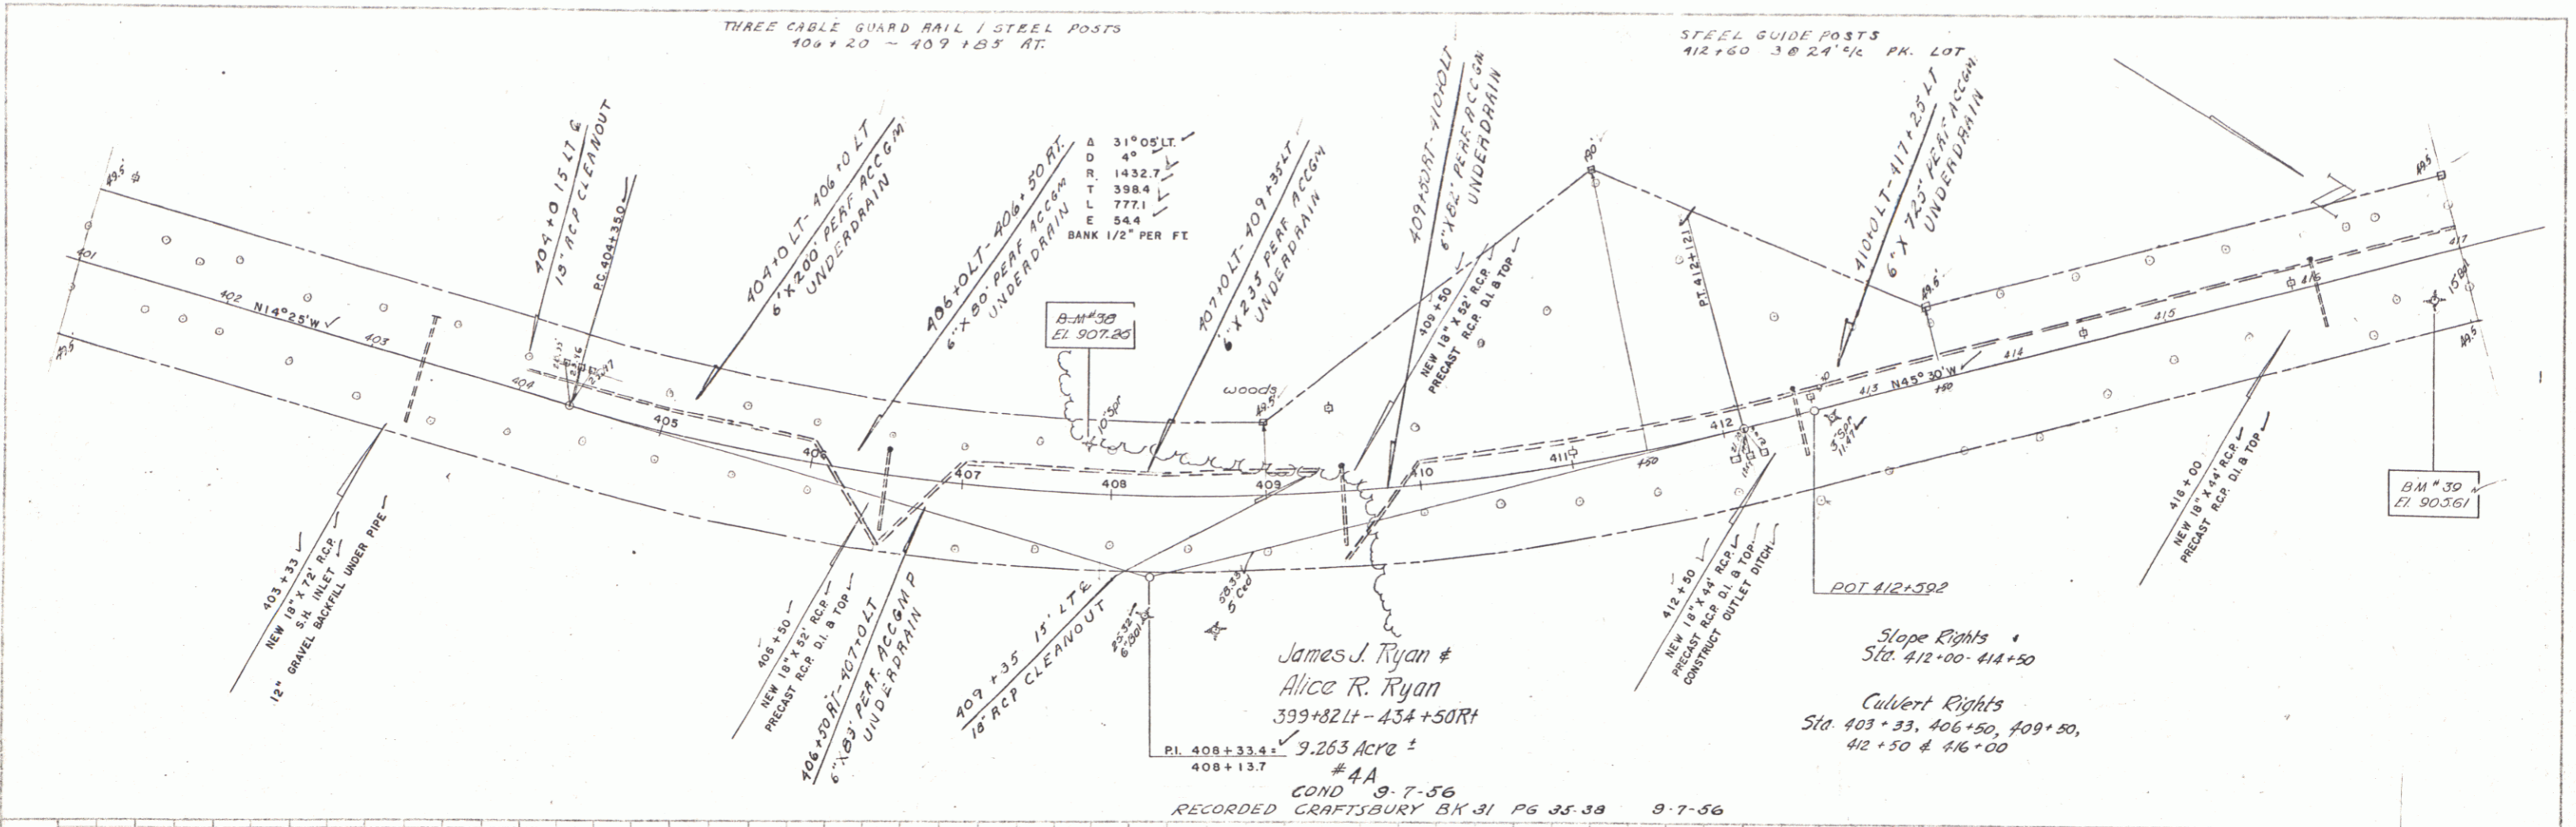

DELAND
 1" = 5'

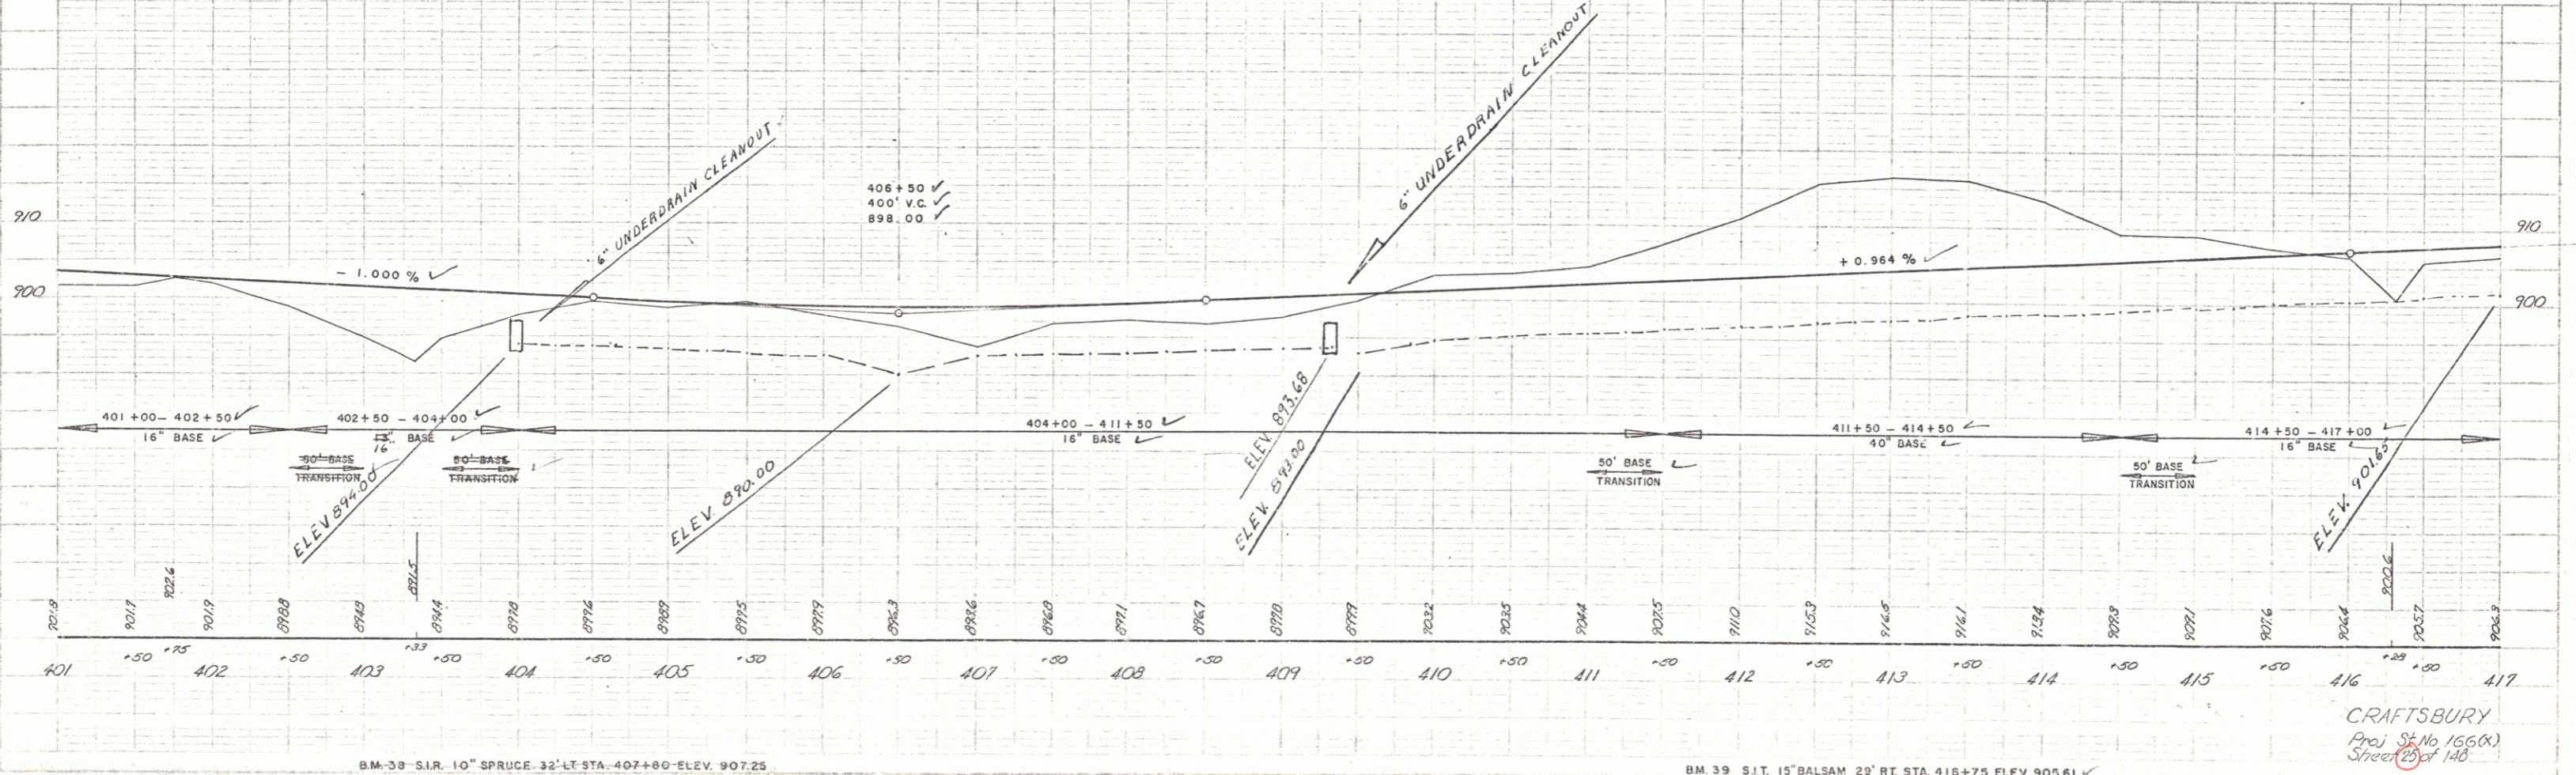

CRAFTSBURY
 Proj. St. No. 156(X)
 Sheet 25 of 148

5