

THREE CABLE GUARD RAIL / STEEL POSTS  
471+07 - 474+57 LT.

CONSTRUCT DRIVES  
468+88 LT 1.75  
469+90 LT 1.25  
470+25 LT  
471+40 RT  
475+30 RT 1.1  
466+15 LT  
462+25 RT

ERNEST A & GENEVIEVE M PIKE  
STA 477+00 - 494+54 RT  
A.C.D. 11-29-56  
RECORDED CRAFTSBURY BK 31 PG 34 12-12-56

Charles M. & Sylvia P. Brewster  
466+22 Lt - 477+00 Lt  
0.192 Acre ±  
#8A  
W.D. 11-16-56  
RECORDED CRAFTSBURY BK 31 PG 2 11-24-56

Earl E. Hackett & Gladys M. Hackett  
477+00 Lt - 494+54 Rt  
2.759 Acre ±  
#9  
W.D. 11-14-56  
RECORDED CRAFTSBURY BK 31 PG 4-5 11-24-56


#8B  
0.722 Acre ±  
466+49 Rt - 484+35  
Charles M. & Sylvia P. Brewster

A 11° 37' RT  
D 30  
R 1910.1  
T 194.3  
L 387.2  
E 99  
BANK 1/2" PER FT.

BM #46  
Elev 894.63

Scale: 1" = 30'  
Date: 1-30-57  
Checked: [Signature]  
Plotted: [Signature]

Scale: 1" = 50'  
Date: 1-30-57  
Checked: [Signature]  
Plotted: [Signature]

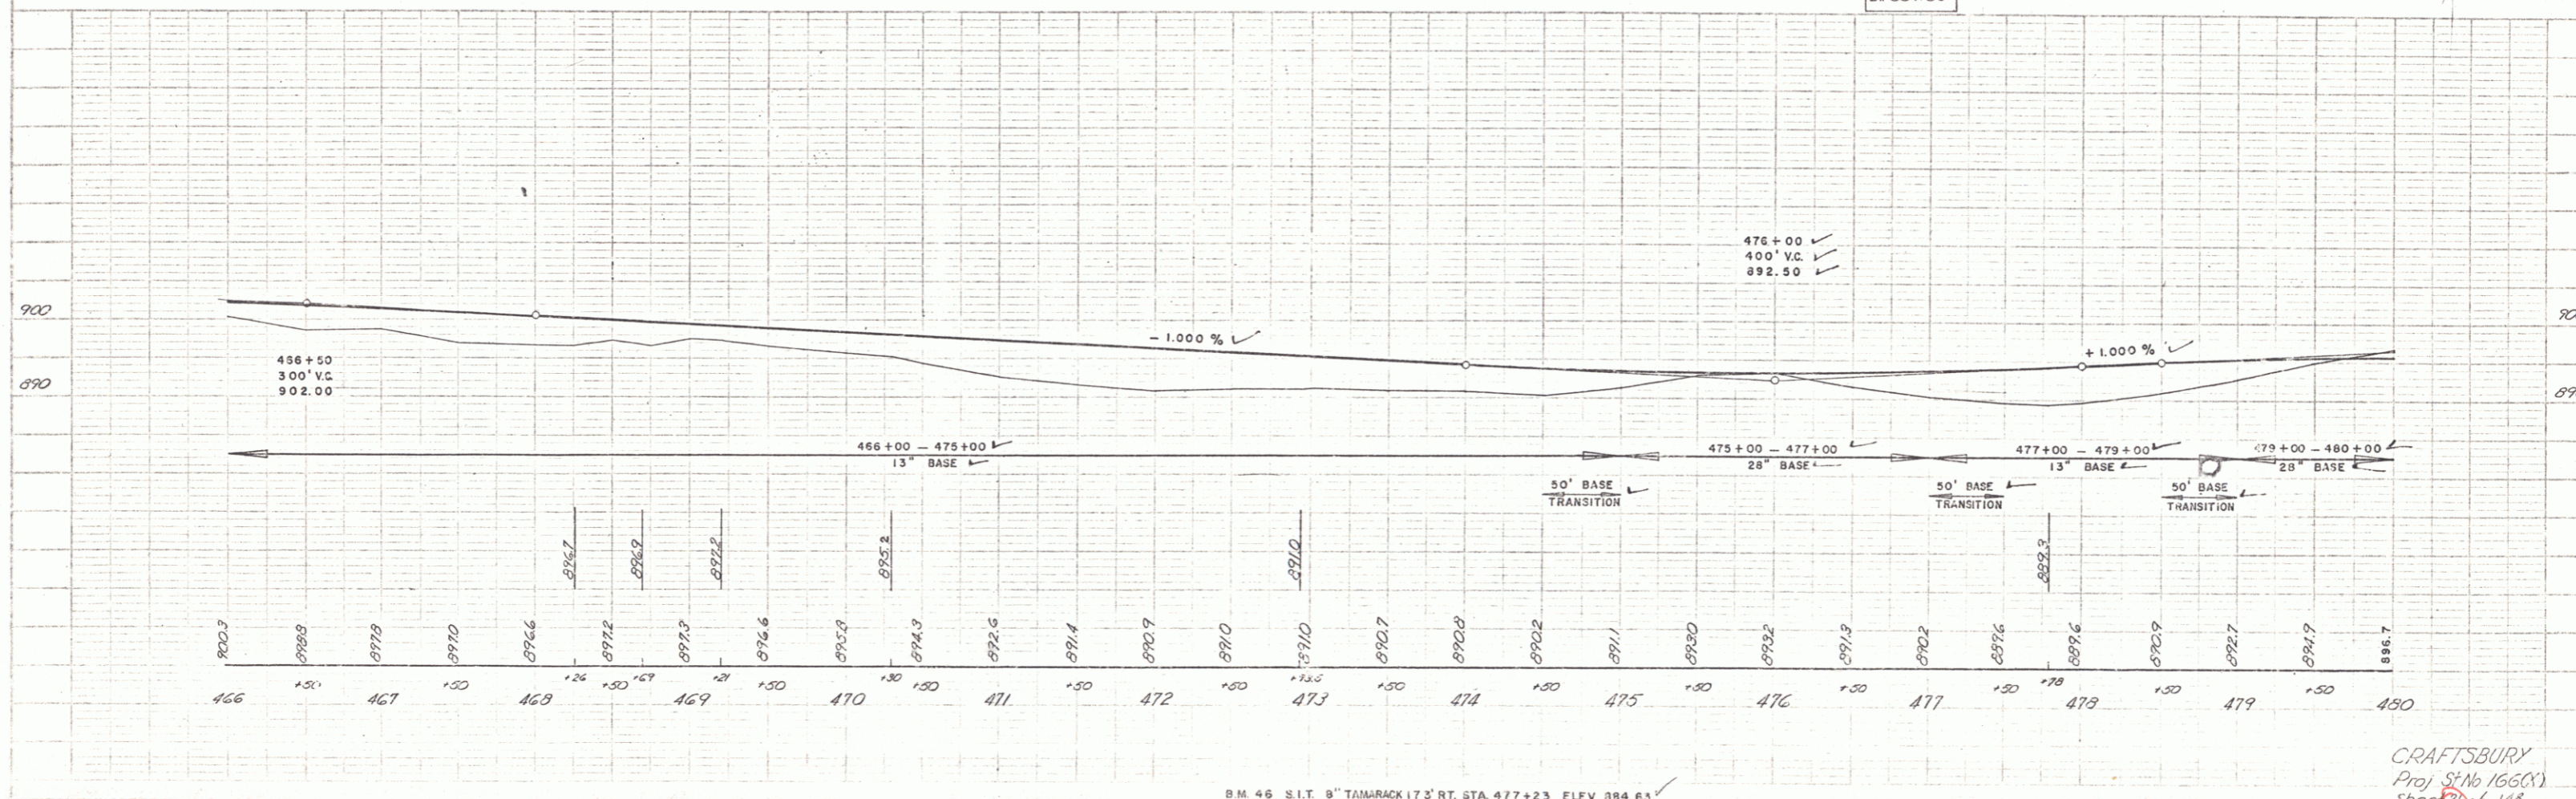

CRAFTSBURY  
Proj. No. 1660  
Sheet 31 of 148