


PLAN
 DATE: _____ BY: _____
 NOTE BOOK NO. _____
 SHEET NO. _____

PROFILE
 DATE: _____ BY: _____
 NOTE BOOK NO. _____
 SHEET NO. _____

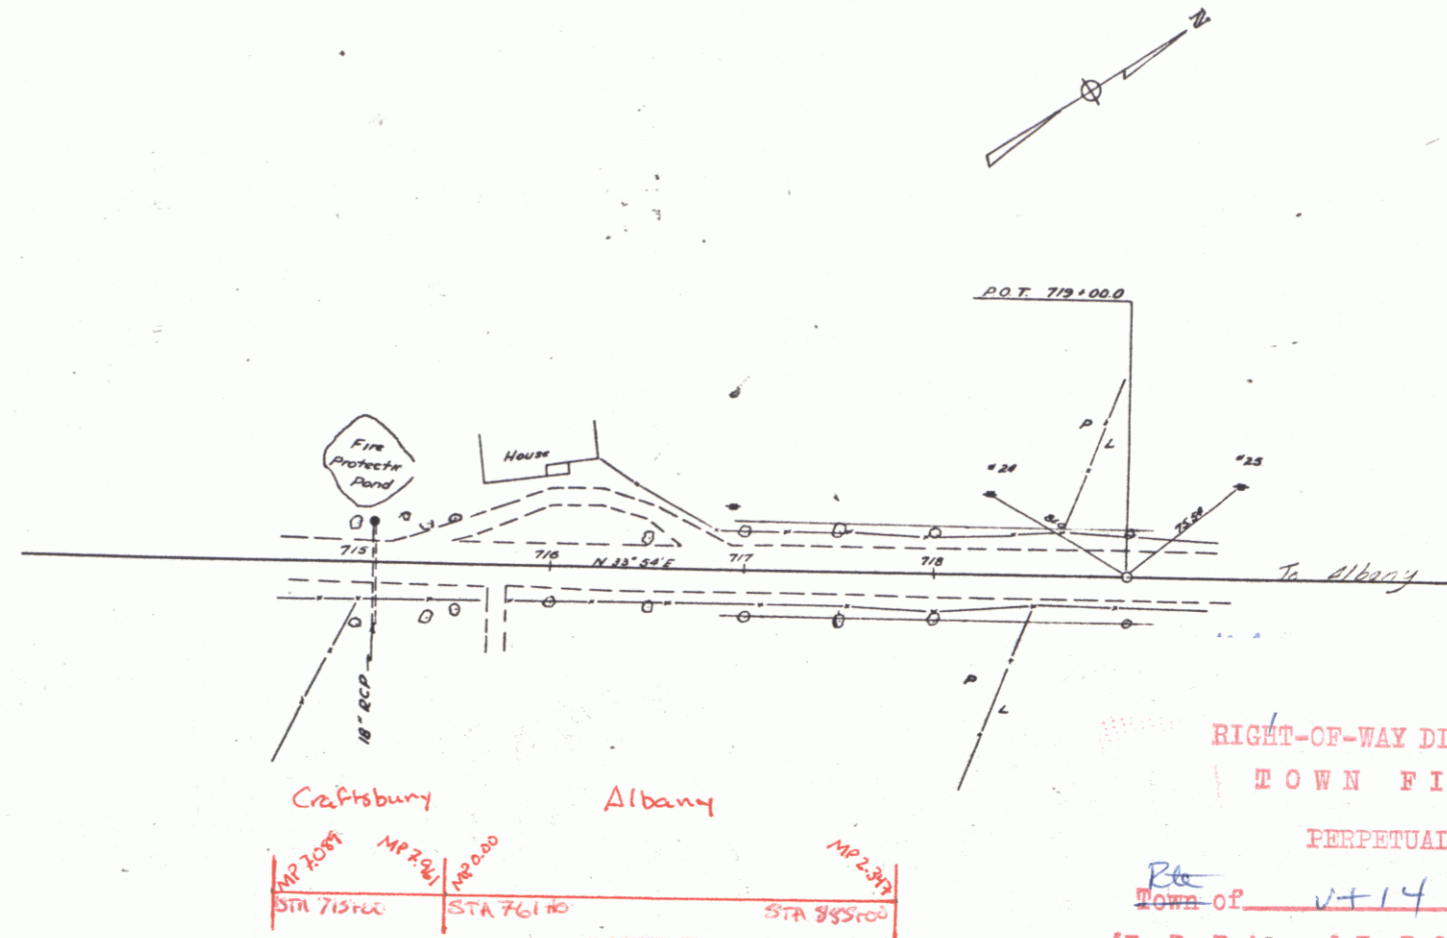

Towns: Craftsbury-Albany
 Project No. ST 1106 V
 Date: 1/1/57
 Rte. VT 14
 Plan# 00R 7169

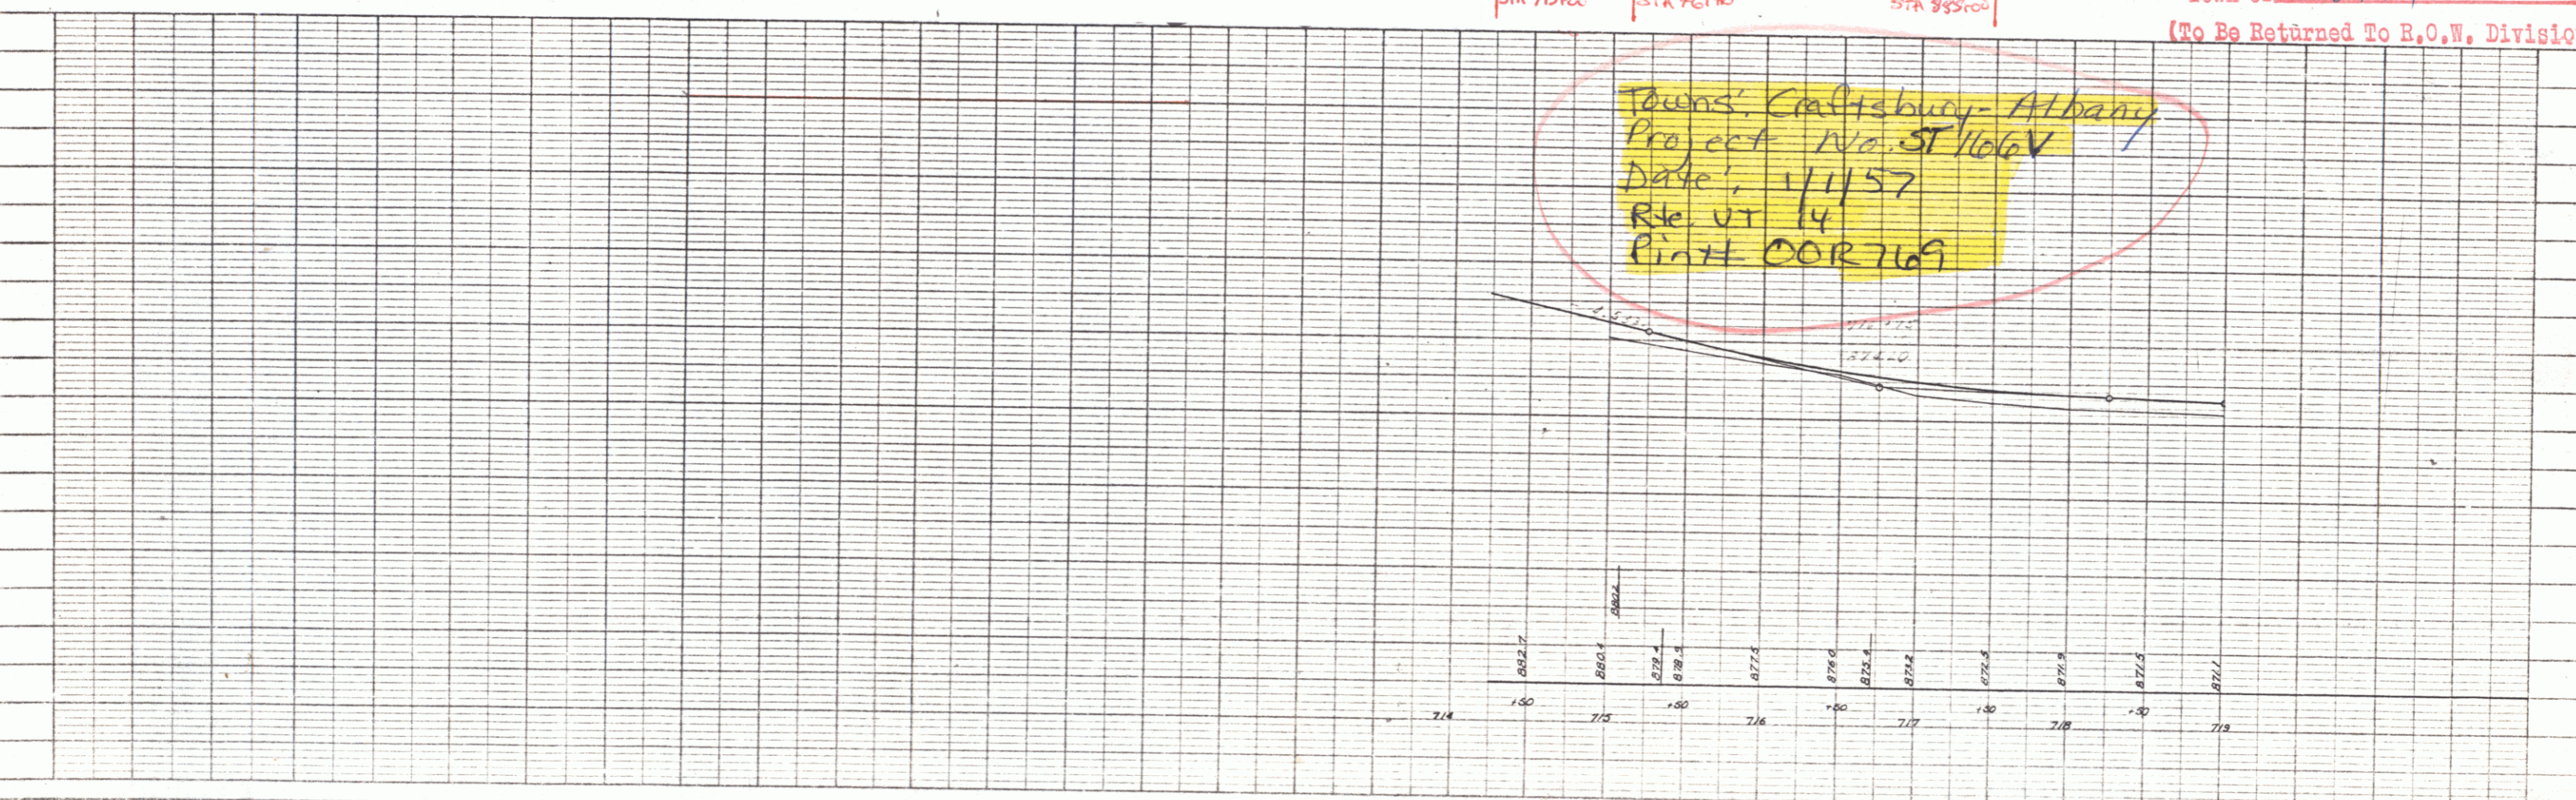


PLATE 1-PLAN-PROFILE C. P. & S. L. ENGINEERS
 BUFFALO & BARKER BLDG. NEW YORK
 172 E. ON. NO. 546-C

SHEET 1
 Craftsbury Albany 166 V