
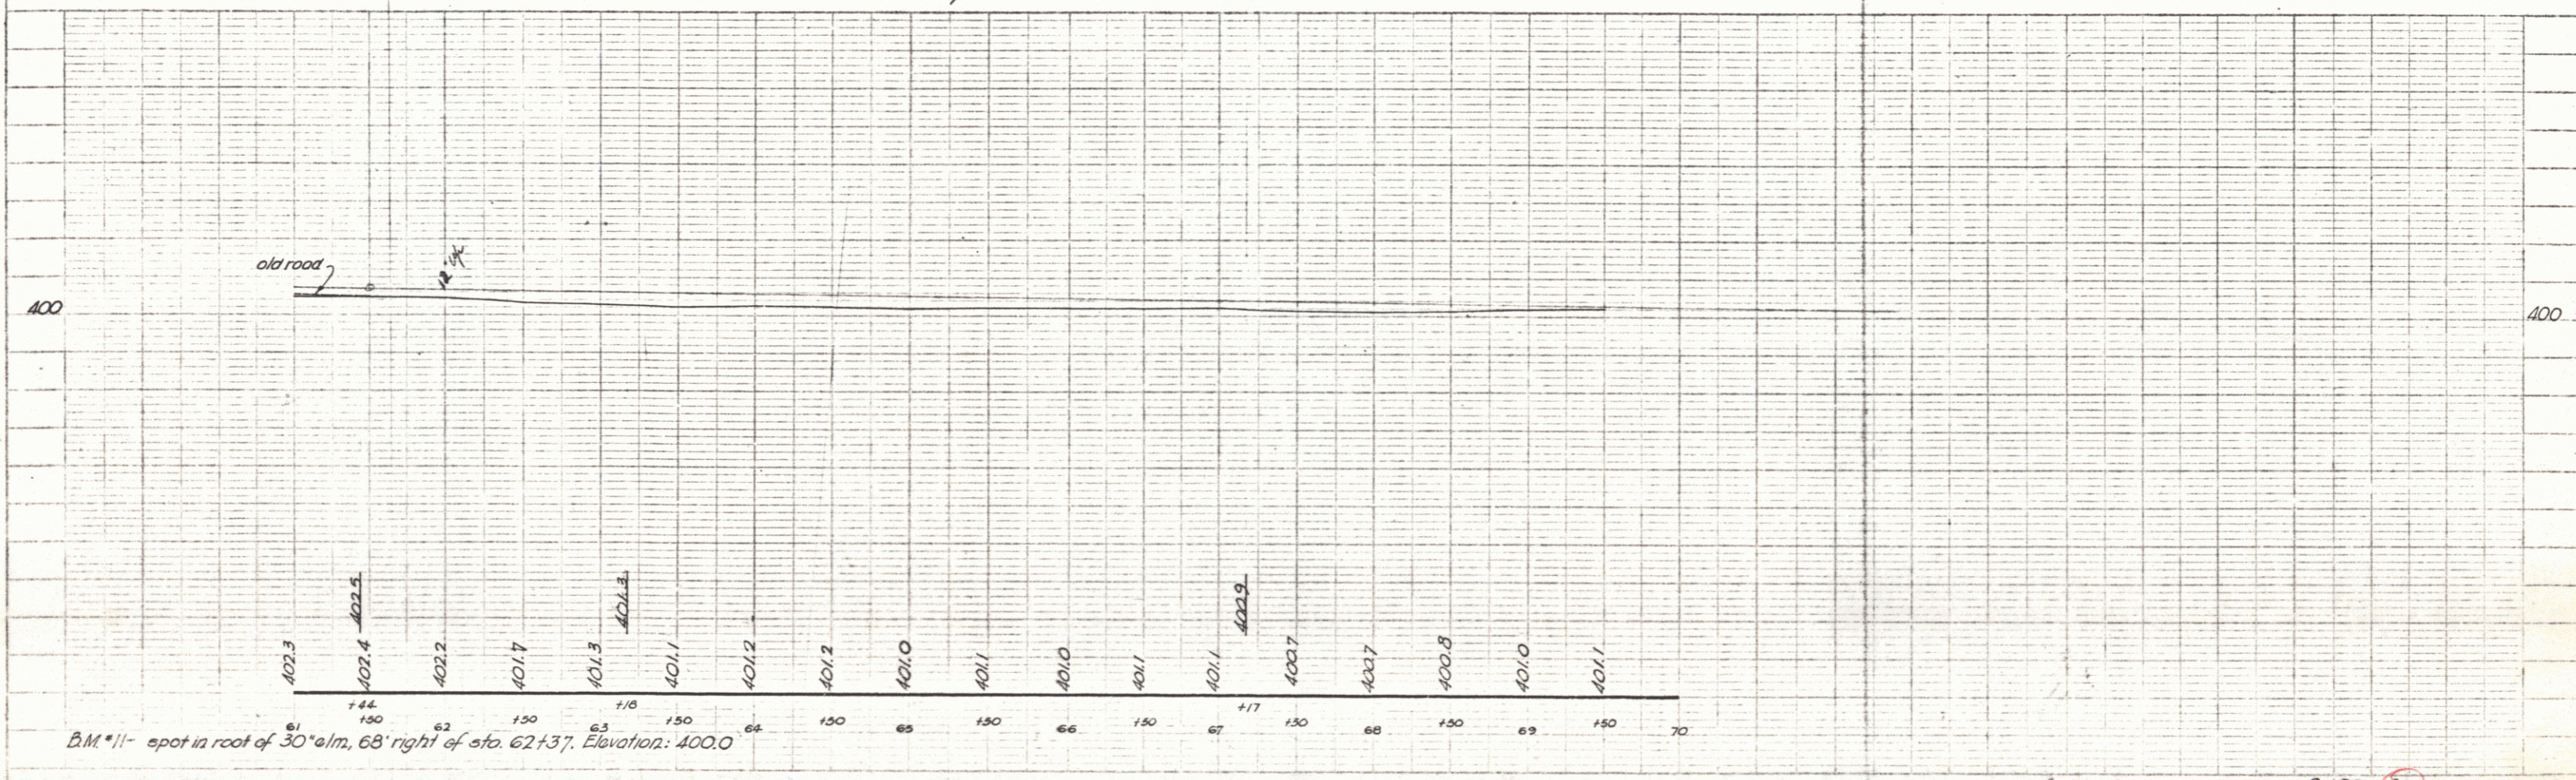


PARCEL INSTRUMENT DATE	GRANTOR	GRANTEE	RECORDED	REMARKS
B	W.D.O.E. 12-12-40	EMMA BROWN	SHARON	
			BOOK PAGE DATE	
			23 360-1 12-16-40	

PLAN  
 DATE 1/37  
 ADRIANA

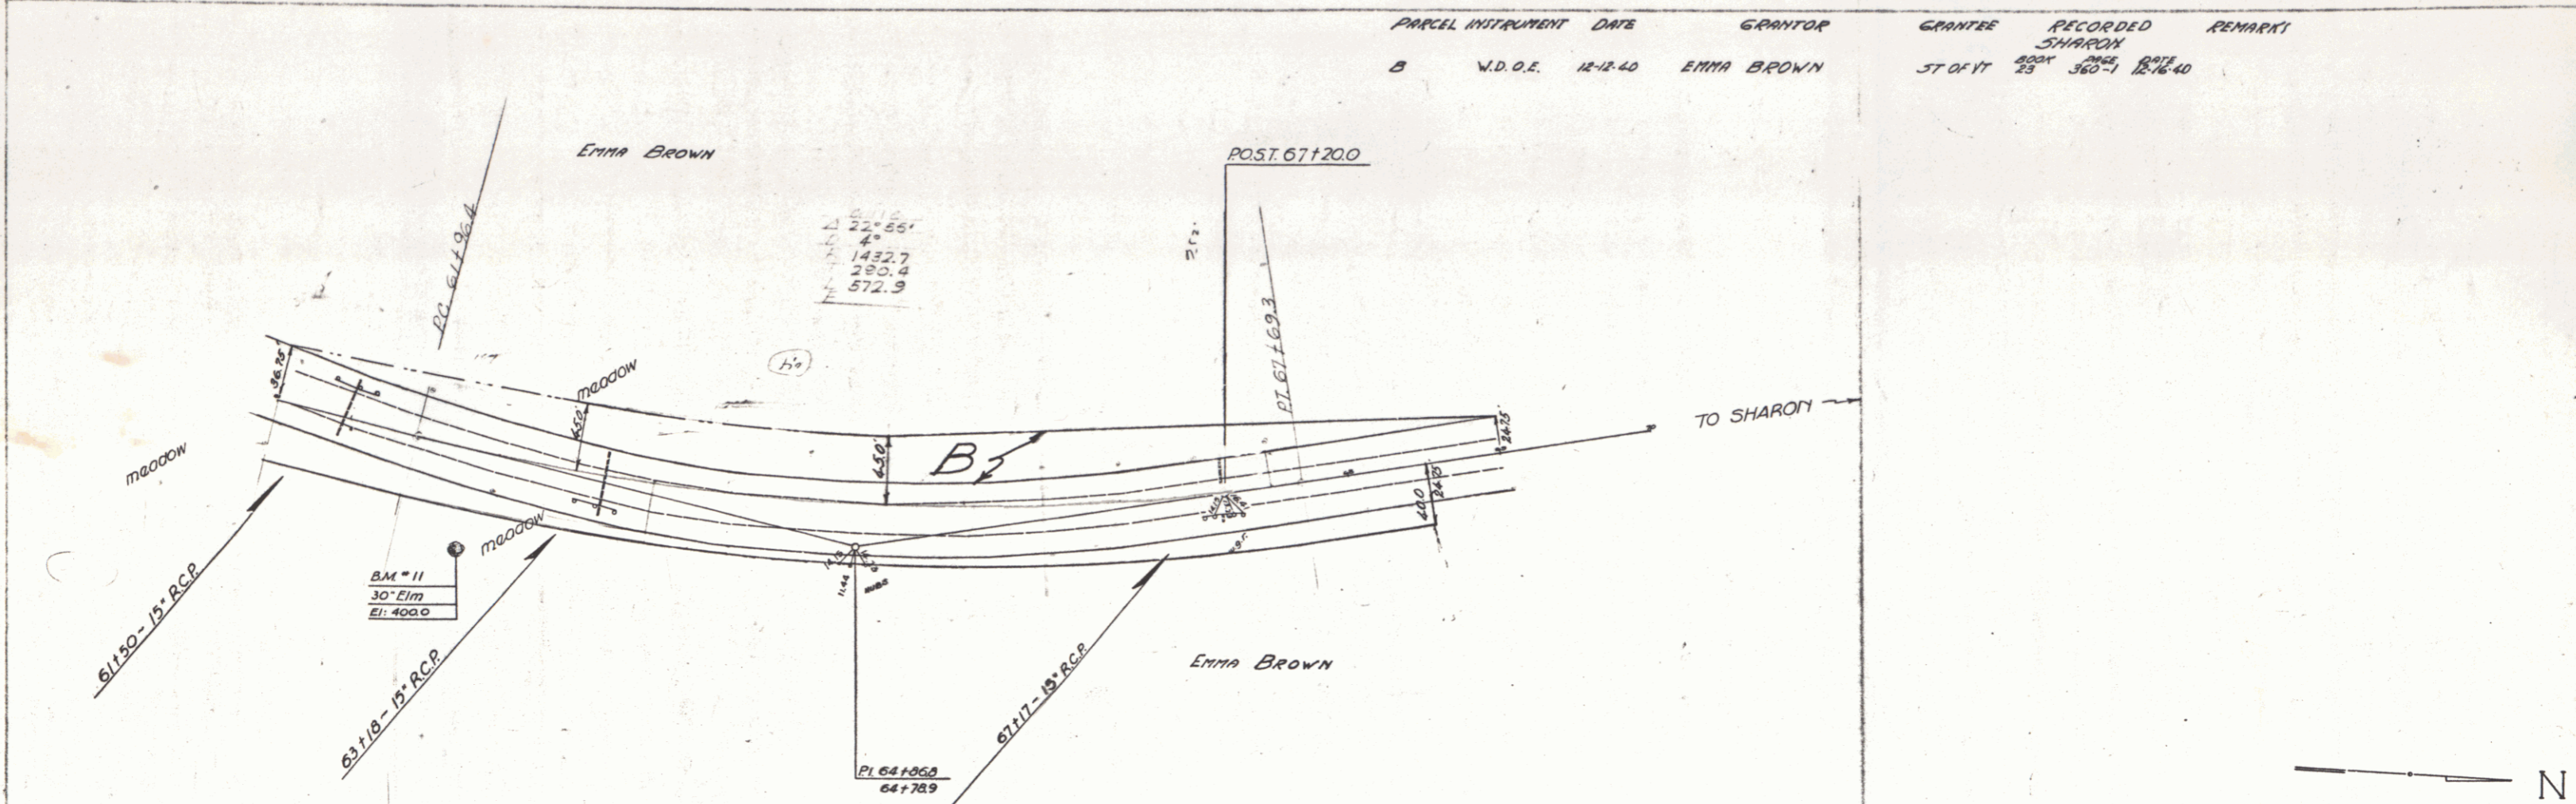

SHEET 2  
 Route # SAARON