
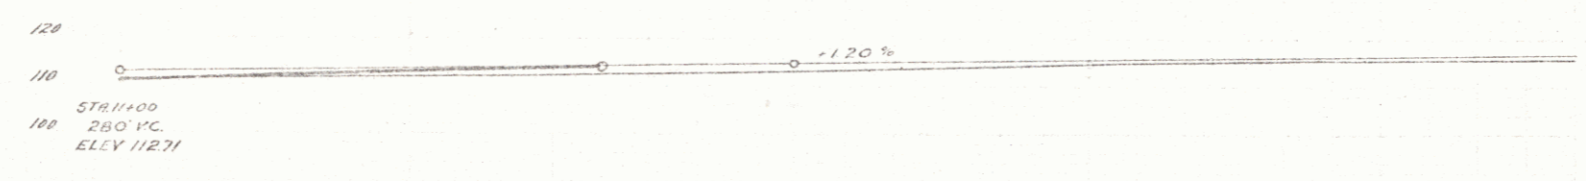


SEC 1922 5 19

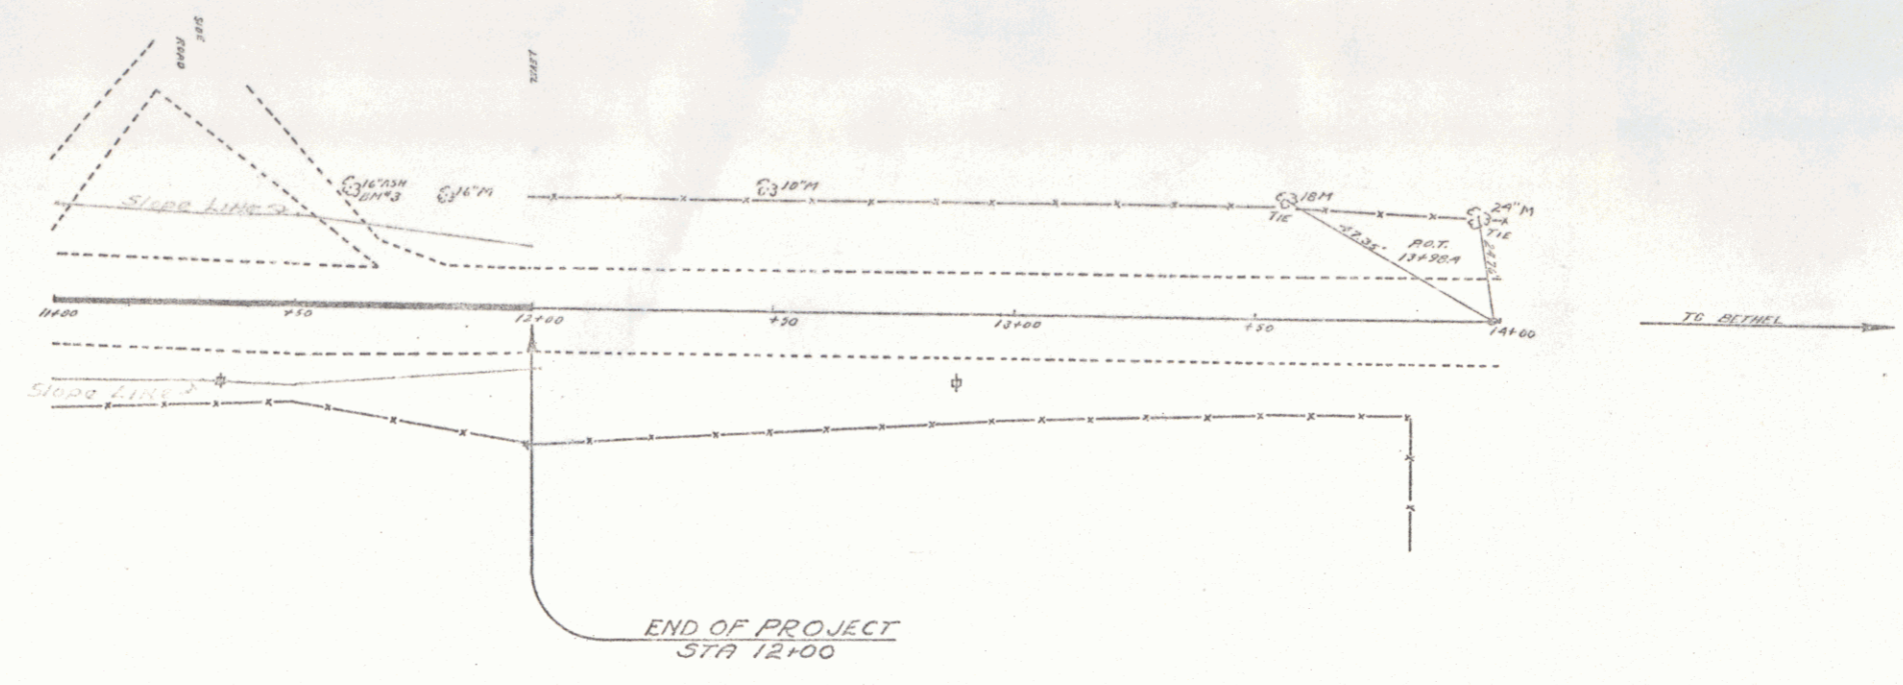

END OF PROJECT STR 12+00

MONYK RANDOLPH BRIDGE
OVER
SECOND BRANCH WHITE RIVER
KAP 800

B.M. No 3-16 Ash, 20' Left of Sta. 11+61 Elev. 119.92

114+00	114+30	115+00	121+00	121+50	122+00	123+00	124+00
114.69	114.82	115.87	121.51	121.61	122.74	123.74	124.51

SHEET 5 OF 19

4