

NON GOVT PARTICIPATION  
 INSTALLING WATER PIPE SLEEVE  
 STA. 204+40  
 Install sleeve for water pipe across  
 roadway Item 103 Non Govt.  
 Slope to be furnished by property  
 owner.

CONSTRUCT DRAIN  
 LT 204+30 204+40  
 RT 204+30 204+40

GUIDE POSTS		
Sta.	LT	RT
197+45	1	
197+45-201+64		15
204+35		1

PLANK GUARD RAIL			
Sta.	Sta.	Pos.	LF.
204+97.5	205+29.5	Lt & Rt	64
205+60	205+84.0	Lt & Rt	48


PARCEL # 24-A-B  
 O.C.D. 10-24-50

GRANTOR ARLIE W. INGALLS

CREATED ST. OF VT.

RECORDED JOHNSON

BOOK 35  
 PAGE 297  
 DATE 1-16-51  
 PLANS # 24 B on Sheet 33

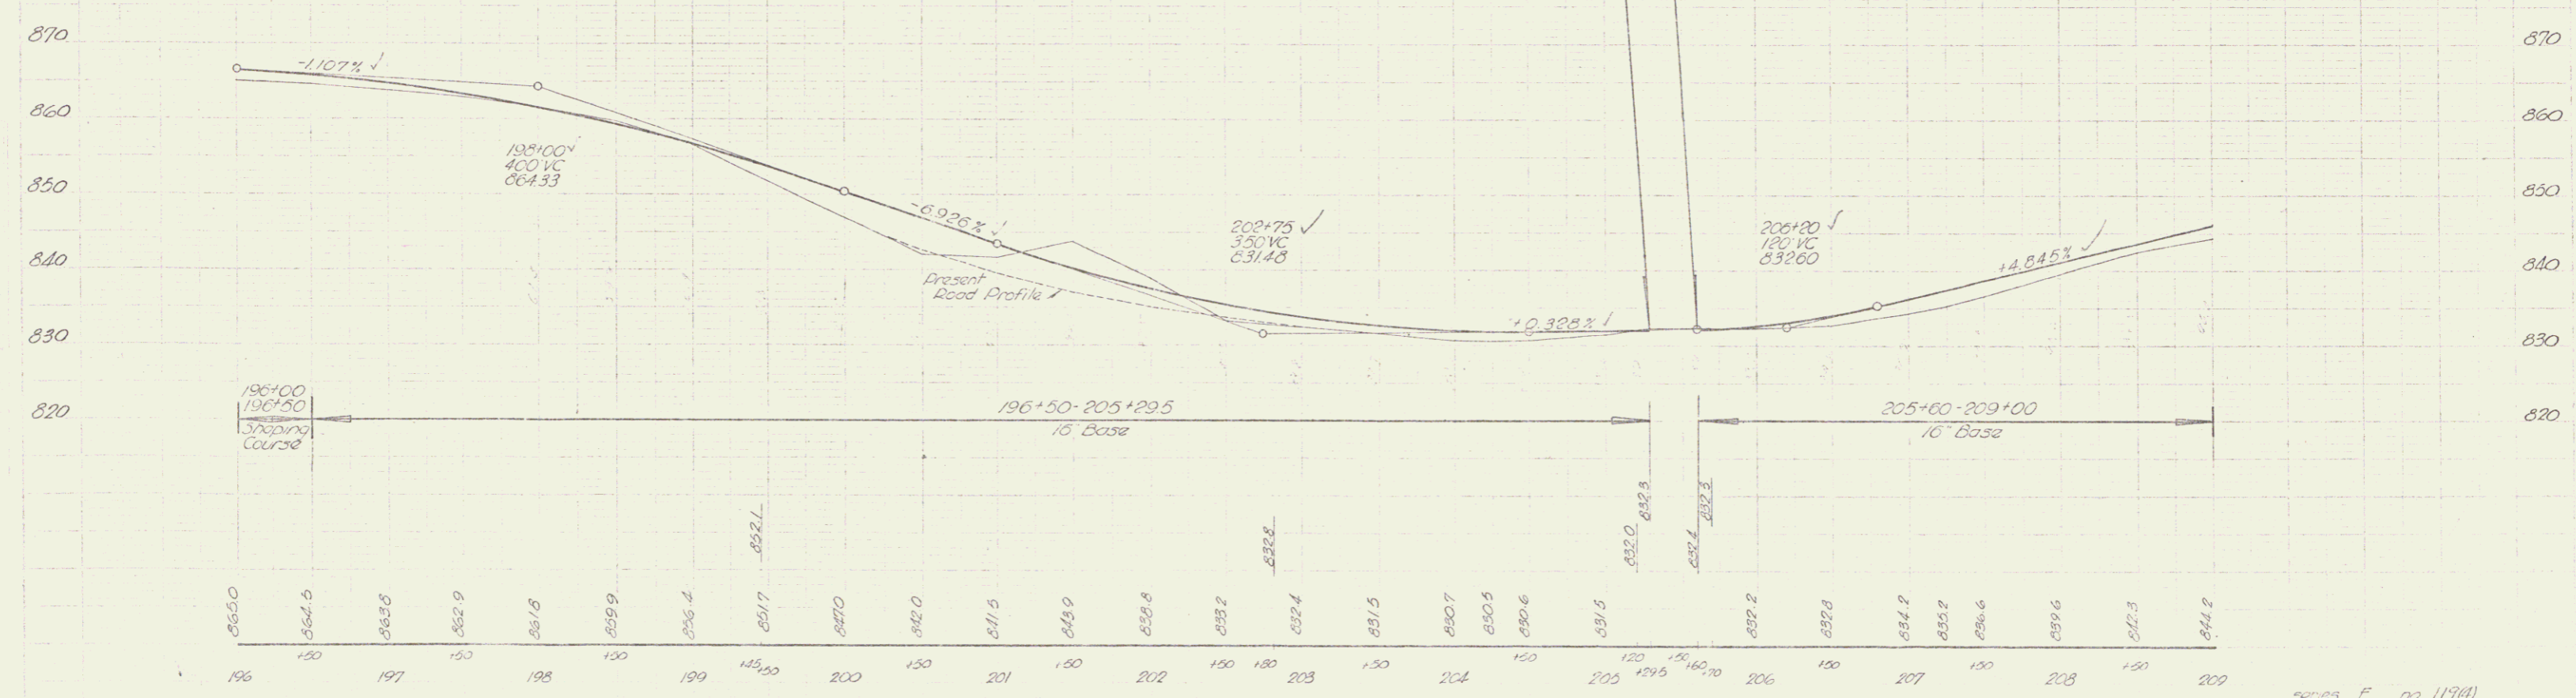

BM # 23 Spot on Abut. 13 1/2 Sta 205+30 Elev 832.12

series F no 119(A)  
 sheet 32 of 27  
 JOHNSON - HYDE PARK