


PARCEL	INSTRUMENT	DATE	GRANTOR	GRANTEE	RECORDED BOOK	RECORDED PAGE	DATE
15	A	W.D.	3-1-37	LESTER A. TREAT	1	330	3-7-37
14	A'	W.D.	2-25-37	M. J. BURRINGTON, JR.	1	430	2-25-37
16	A''	W.D.	4-26-37	CHARLES DAVIS, ABRAHAM SATTER & BARNETT CANTOE EST.	1	439	4-29-37

TYPICAL SECTION OF DIKE
STA 1082+0 LT.
Length 170 Ft. ±

NOTE: All material excavated in the improvement of the present channel is to be used as borrow and will be paid for only under the item of Common Excav. Incl. Borrow (Item 10-11). No payment will be allowed under the item of Channel Excavation.

Project F-23
(1920)

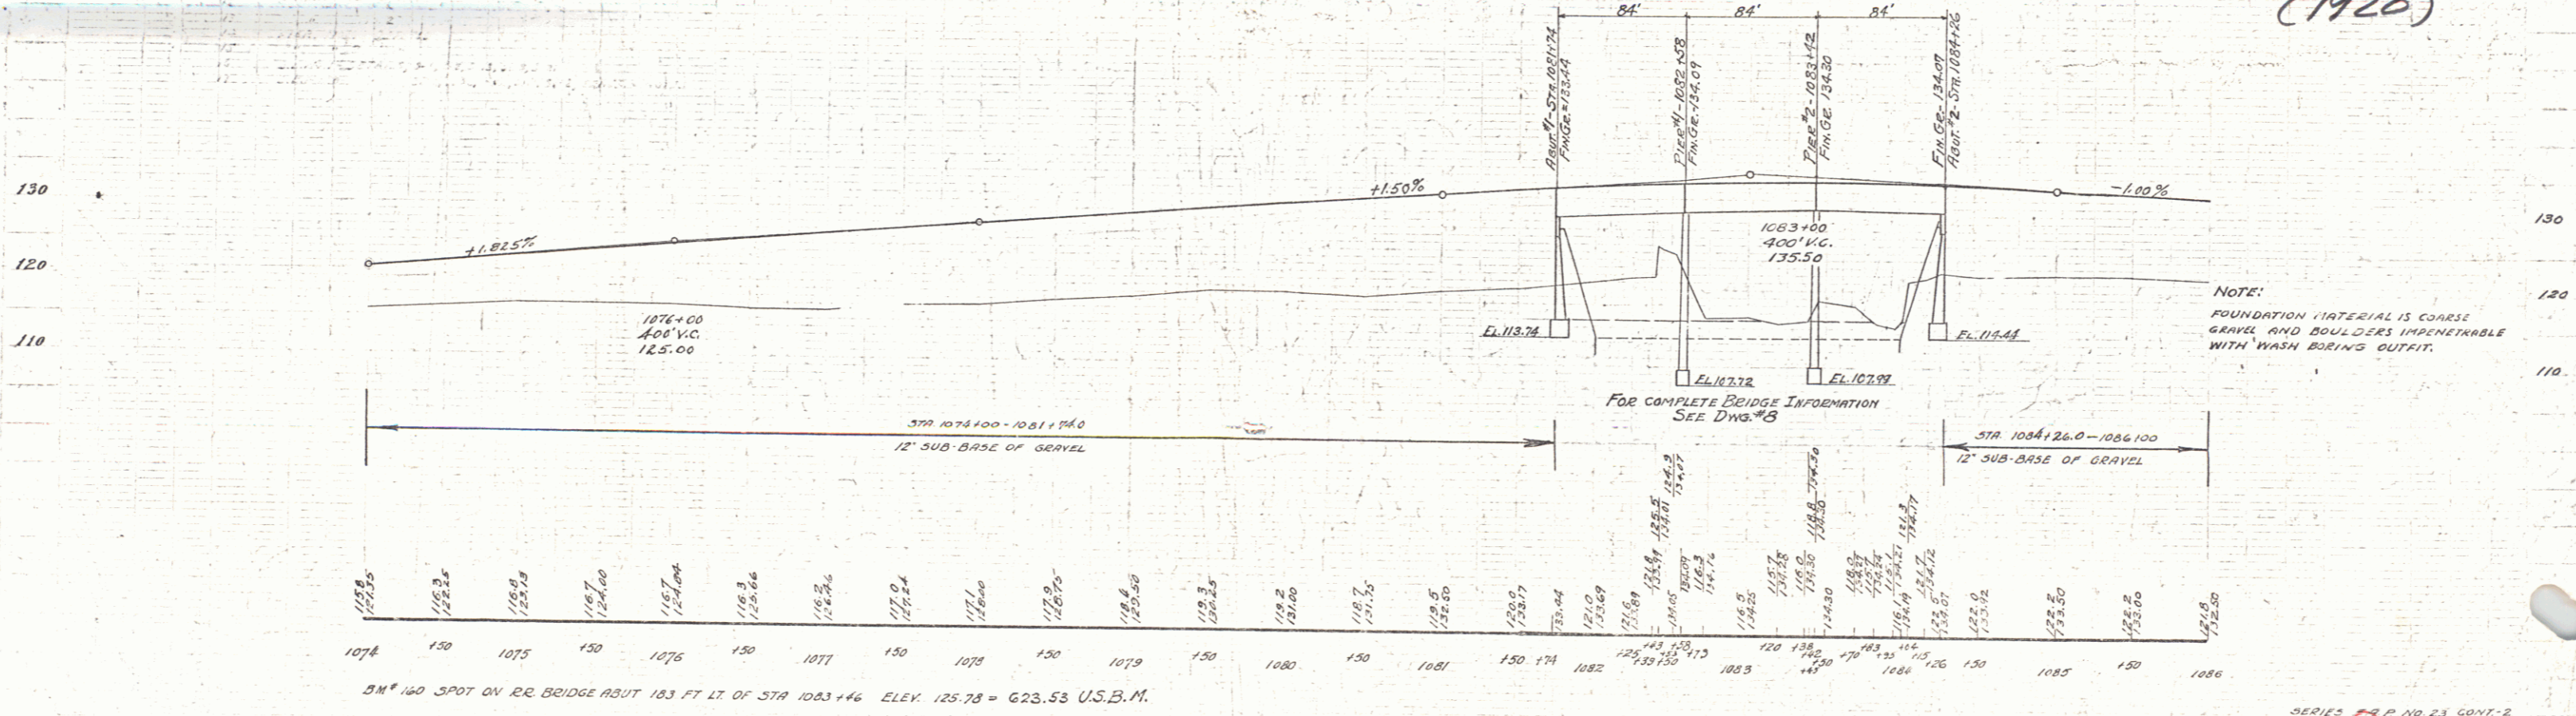

NOTE: FOUNDATION MATERIAL IS COARSE GRAVEL AND Boulders IMPENETRABLE WITH WASH BORING OUTFIT.

B.M. 160 SPOT ON RR BRIDGE ABUT 183 FT. LT. OF STA 1083+46 ELEV. 125.78 = 623.53 U.S.B.M.