

Project  
F23  
(1920)


NOTE:  
Inside of curve to be banked 1/4 ft. Outside to be banked 1 in 10' from Sta 1087+50 - 1089+00.

Const. Satisfactory Approach of Bituminous Macadam Surface Course, Item 33, And Broken Stone Base Course Item 20

STA 1088+100 - 1091+00 Rd. Concrete Pavement on Present Road is to be Removed. This to be Paid for as Solid Rock Excavation, Item 10. New Concrete Pavement is to be laid to fit the new grade over this Area.

Bituminous Macadam Surface Course, Item 33 And Broken Stone Base Course Item 20

PARCEL INSTRUMENT	DATE	GRANTOR	GRANTEE	RECORDED BOOK	FILE DATE
#14 A	W.G.	2-25-37	M.J. BURNINGTON JR.	Jr. of Yr.	1 430 2-25-37

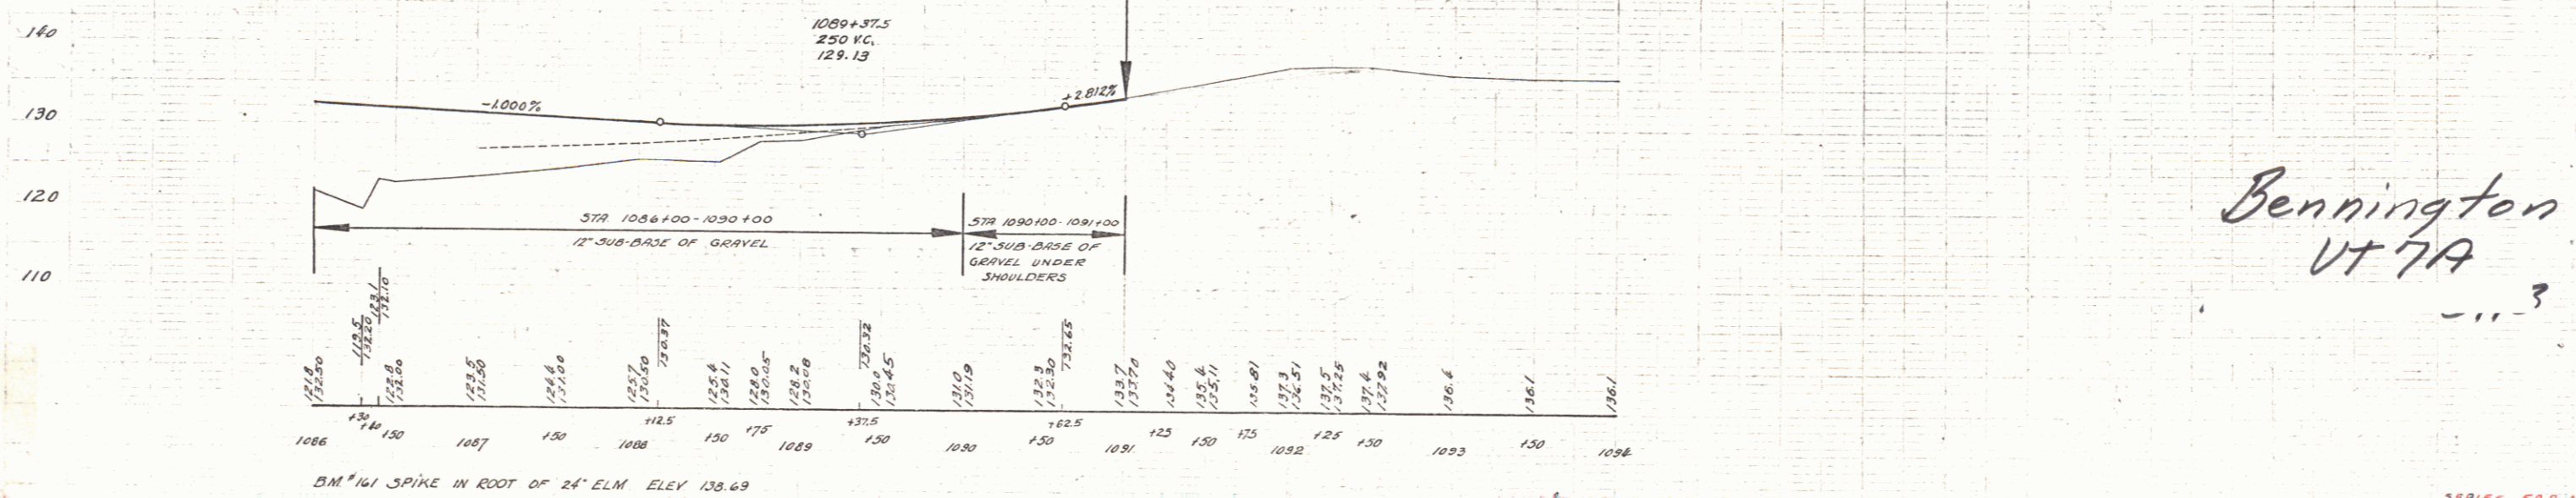

Bennington  
VT 7A