
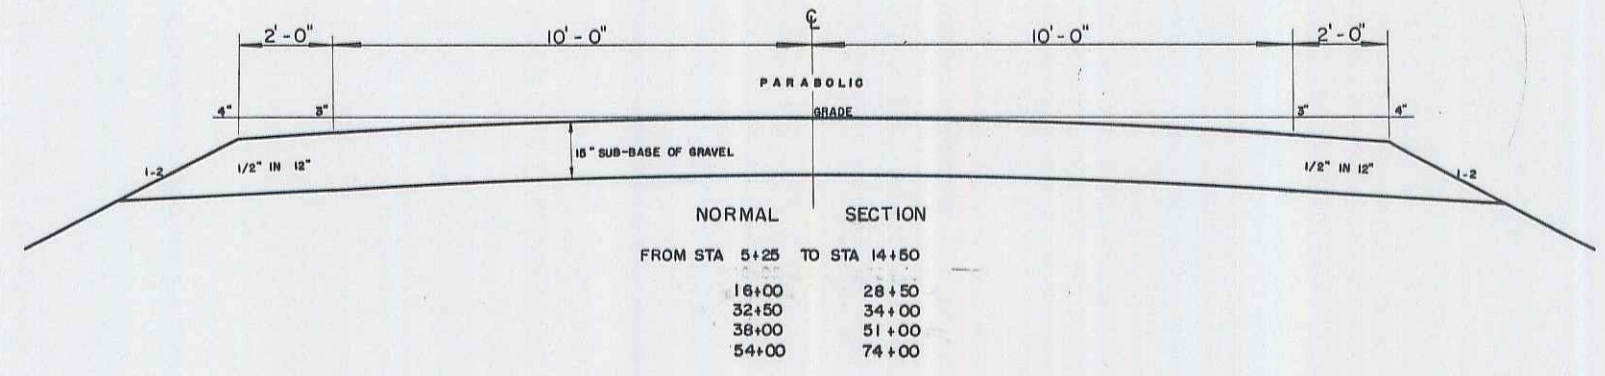


TYPICAL SECTIONS

DOUBLE TACK COAT OF REFINED TAR WITH SAND-GRAVEL SEAL, ITEM 311-A
 (15") SUB-BASE OF GRAVEL, ITEM 201-A

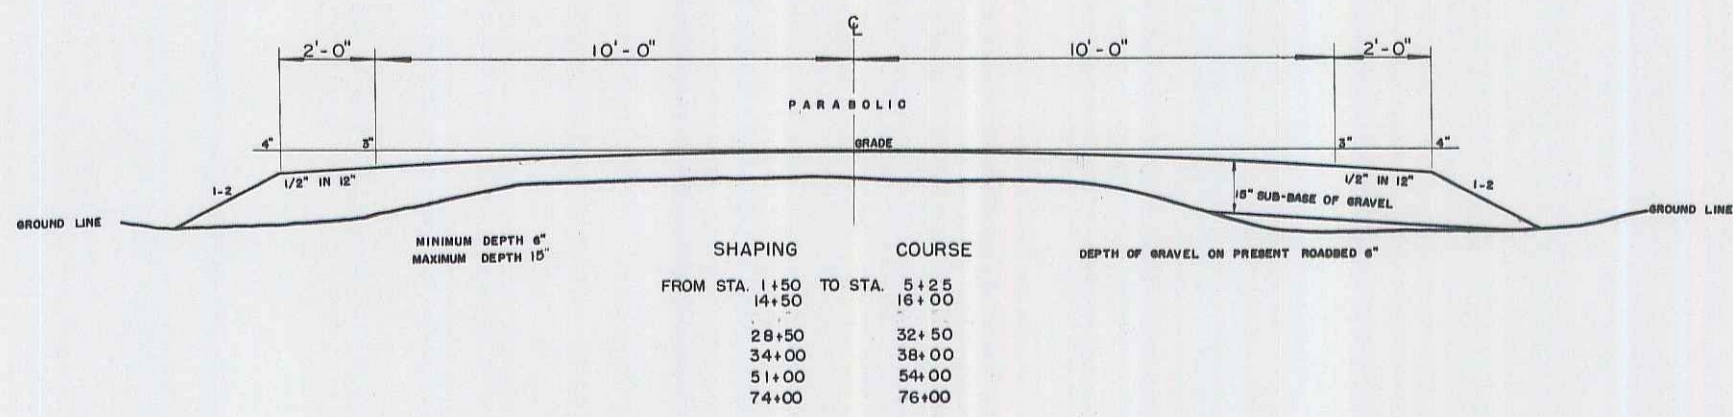

LONDONDERRY

Surveyed by	POGAR	1951
Designed by	N.L.S.	FEB 1952
Drawn by	A.J.A.	
Traced by	A.J.A.	
Checked by		
PROJECT S	No. 242 (2)	Filed
	Sheet 2	of 32 Sheets