


STATE OF VERMONT  
 DEPARTMENT OF HIGHWAYS  
 SWANTON, VT. - ST. ARMOND, QUE. ROAD  
 PROPOSED RELOCATION OF **U.S. ROUTE 7**  
**SN FAP 34 (2) & SN FAP 21 (2)**  
**TOWN OF HIGHGATE**  
 SCALE 1 INCH = 200 FEET


Pen: 00R845  
 Date 10/01/1945  
 Proj # SNFAP34(2) / SNFAP21(2)  
 Town: Highgate  
 Route: US-7

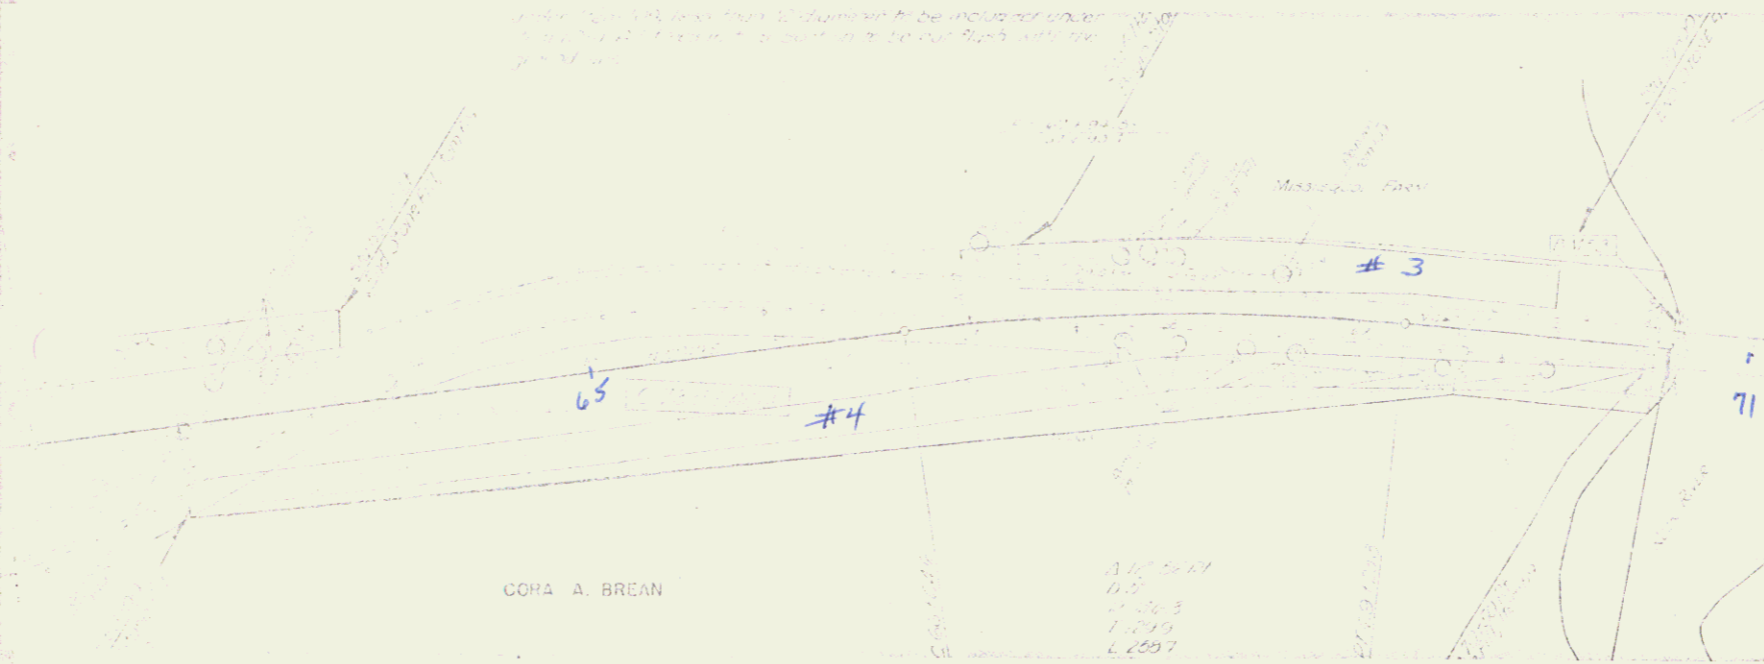

②

2

Under item 109, less than 12" diameter to be included under item 10-11 All trees in this section to be cut flush with the ground line.

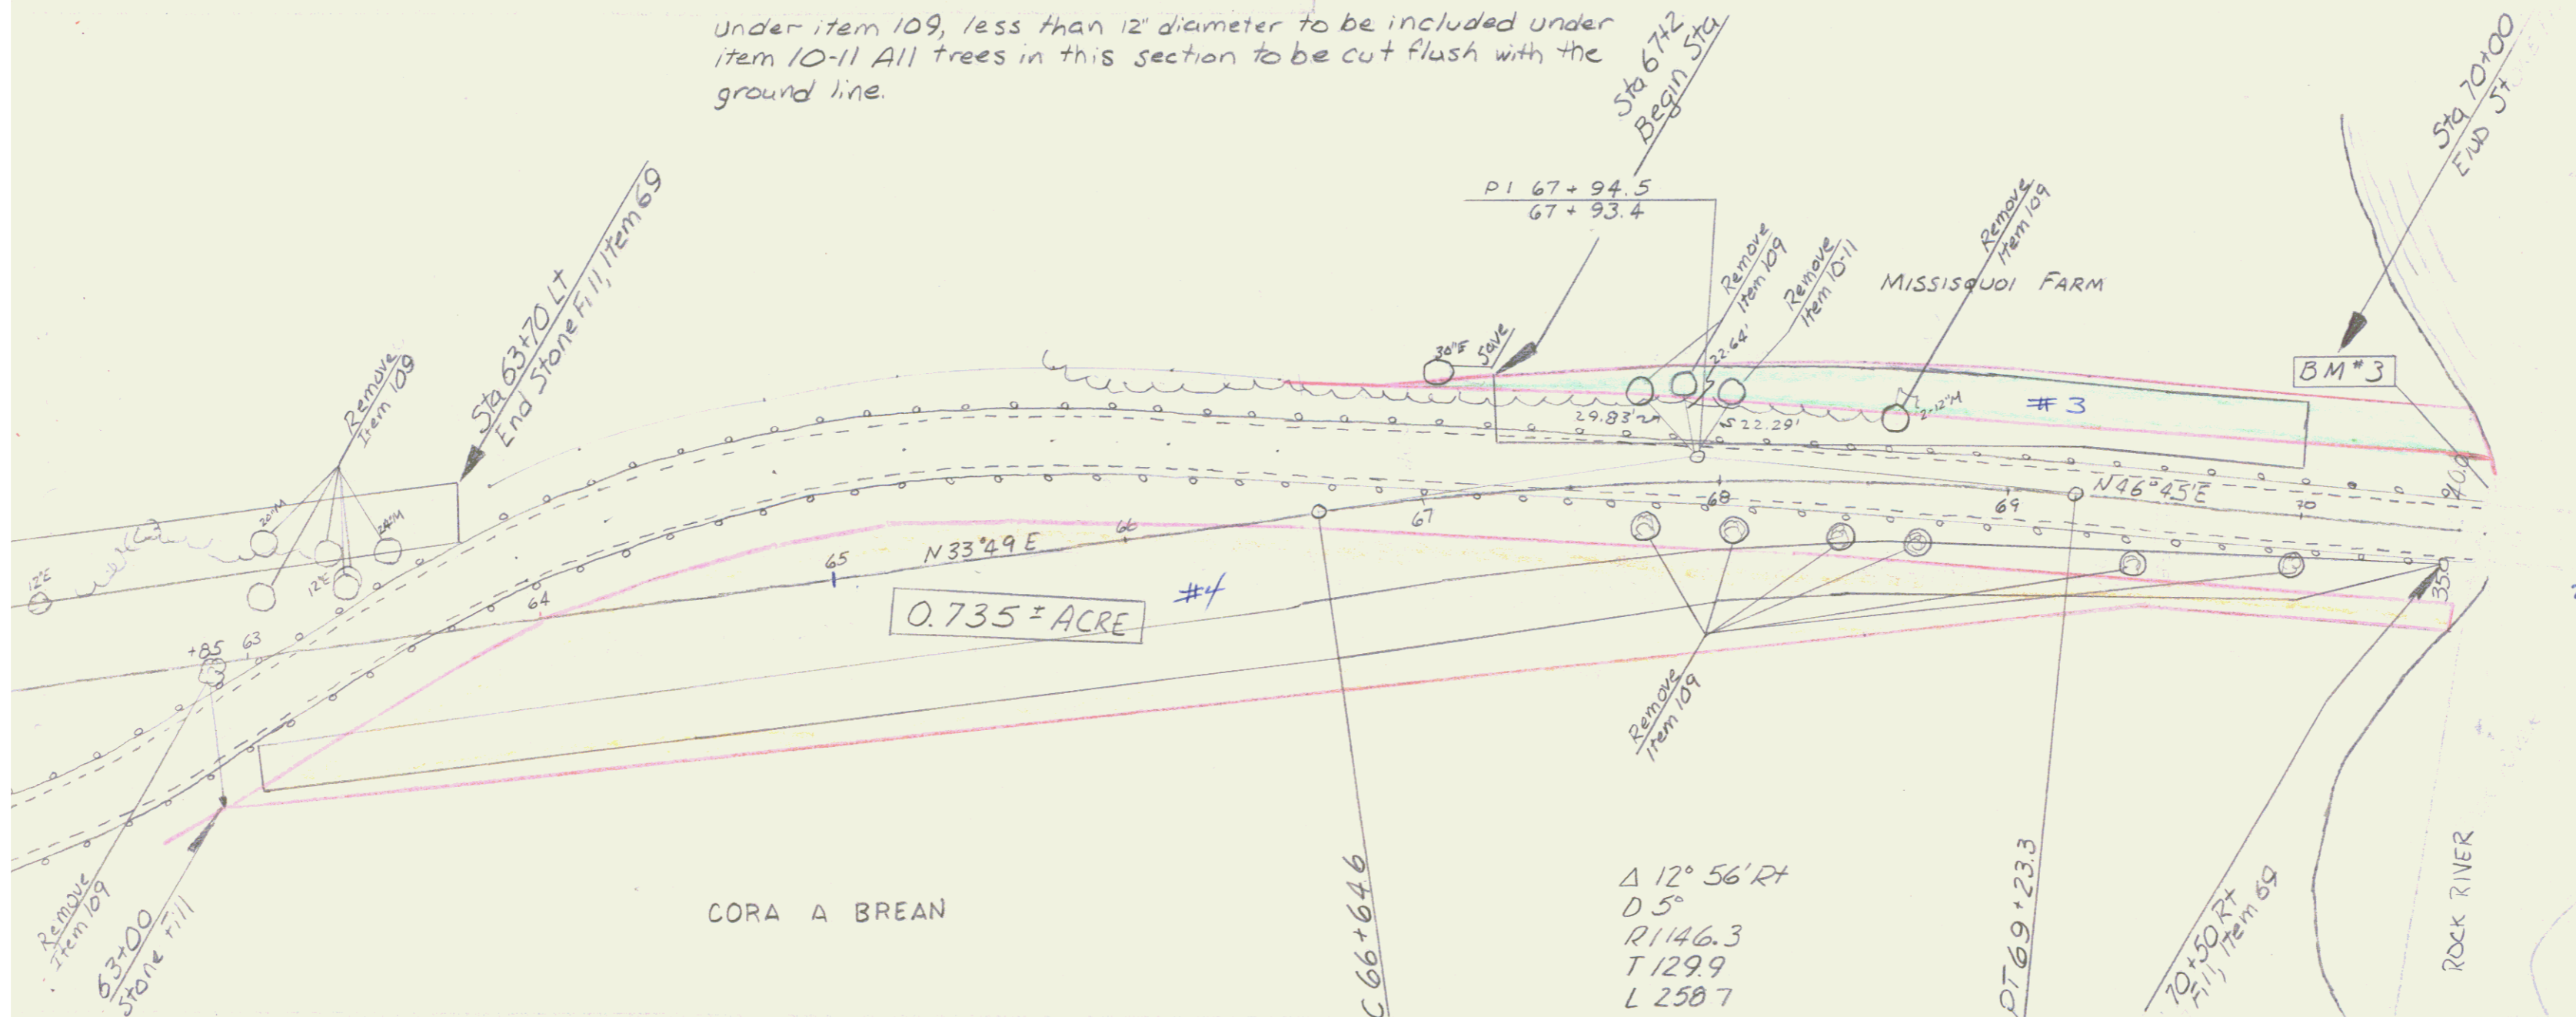

1" = 50'

2A

3