

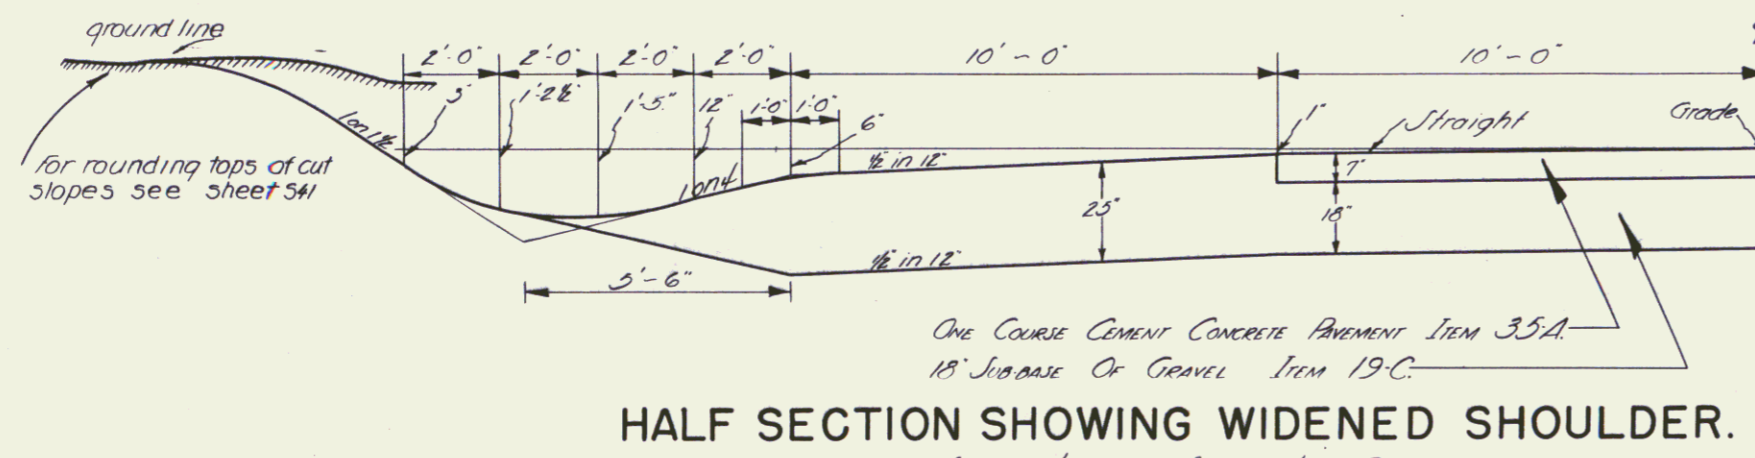


# TYPICAL SECTIONS

## 7" ONE COURSE CEMENT CONCRETE PAVEMENT. ITEM 35-A.

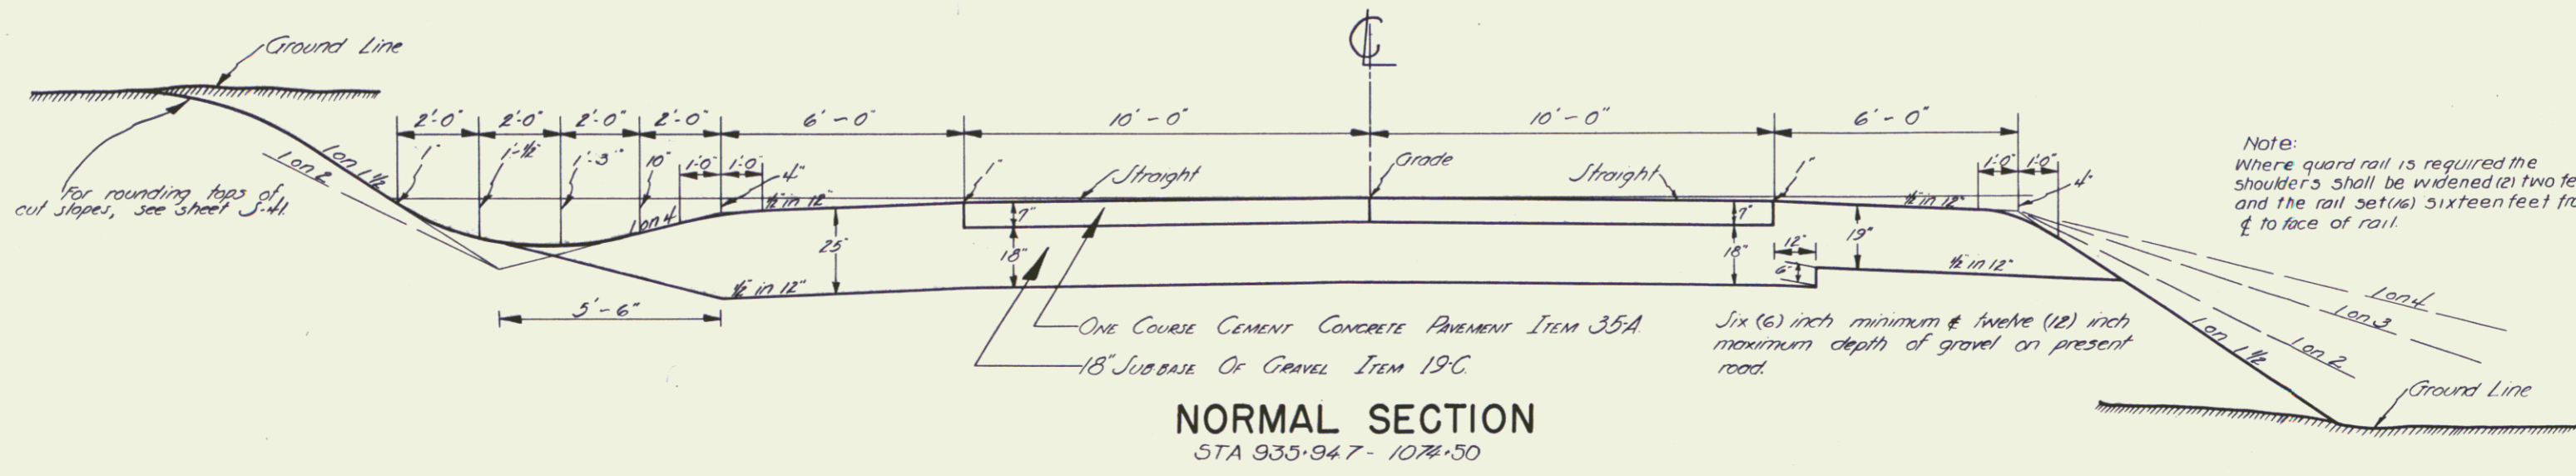

Sta 1037+00 to Sta 1039+00 R/L  
Sta 1038+50 to Sta 1042+00 L/R  
Sta 1054+50 to Sta 1059+00 L/R

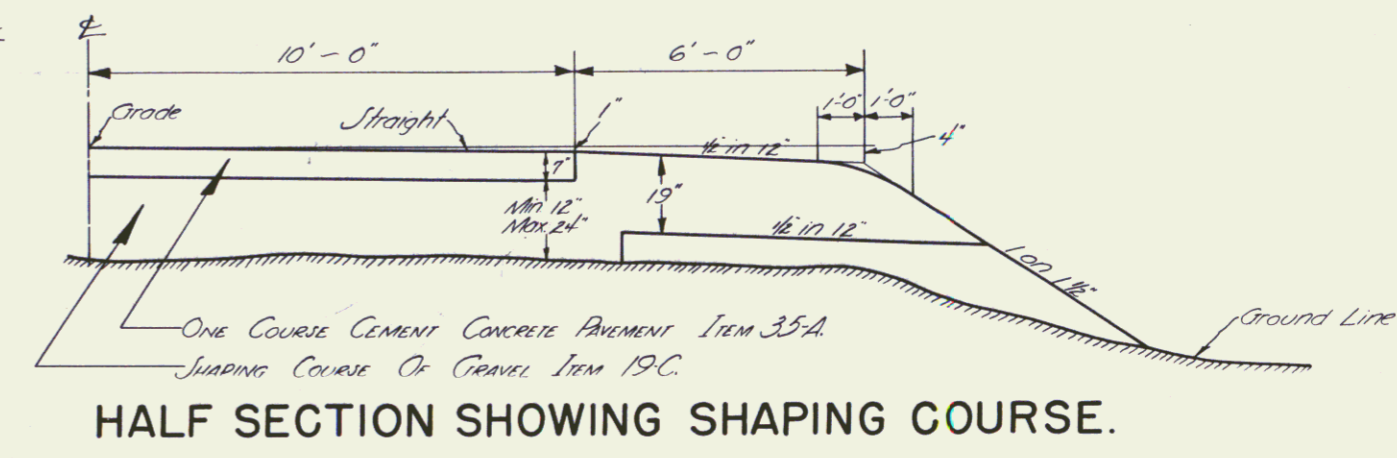

Note: Only those trees approved by the engineer are to be cut. It is not intended that all trees coming within the flat fill slopes will be cut; only those with an excessive amount of fill around them or within a distance of approximately 18 or 20 feet from the center line.

ESTIMATED QUANTITIES	

**LEICESTER**

Surveyed by **GL Perkins**  
Designed by **AJ Runnals**  
Drawn by **EJ Brunelle**  
Traced by **L Lavin**  
Checked by  
Series **FAP No. 109410** Filed  
Sheet **2** of **20** Sheets