


# TYPICAL SECTIONS


## 7" ONE COURSE CEMENT CONCRETE PAVEMENT. ITEM 35-A.

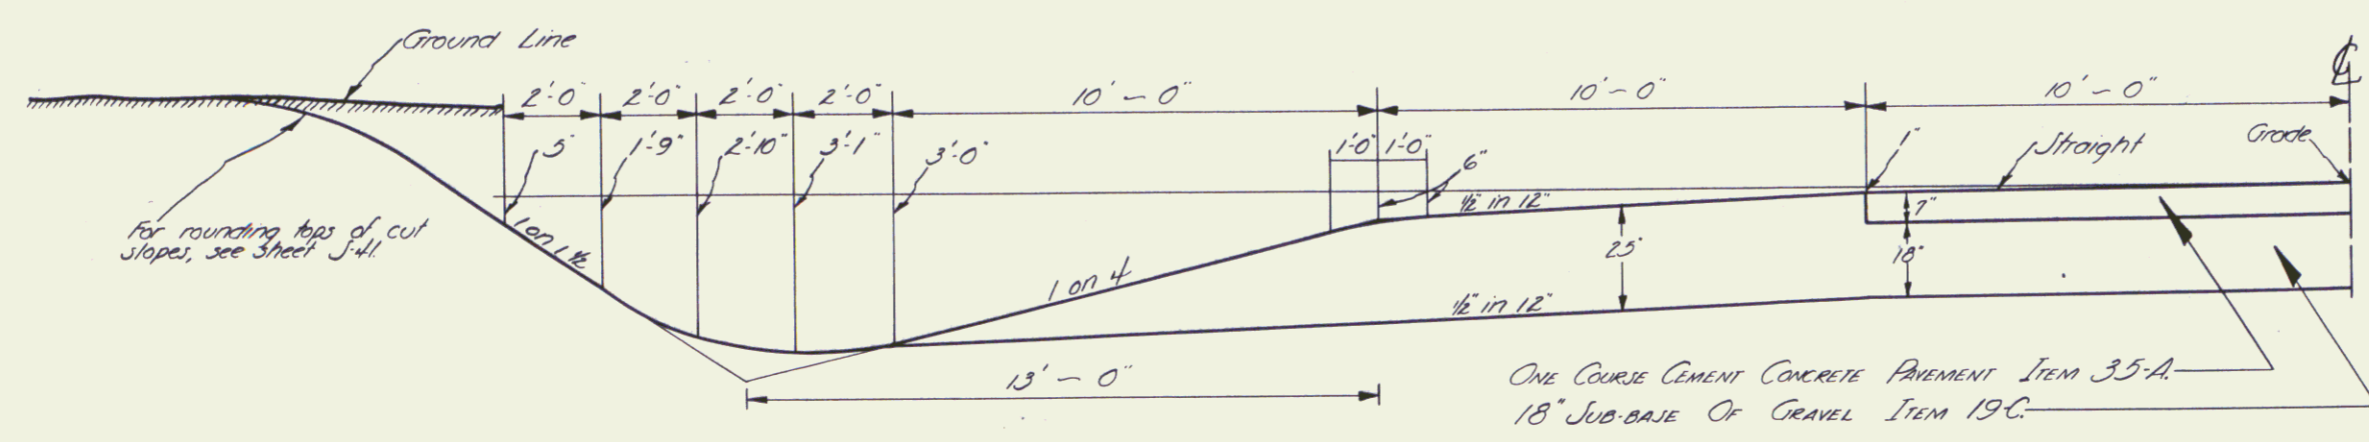

HALF SECTION SHOWING WIDENED SHOULDER & SPECIAL DITCH.

Sta 1066+50 to Sta 1074+75 Lt


Note: Only those trees approved by the engineer are to be cut. It is not intended that all trees coming within the flat fill slopes will be cut; only those with an excessive amount of fill around them or within a distance of approximately 15 or 20 feet from the center line.

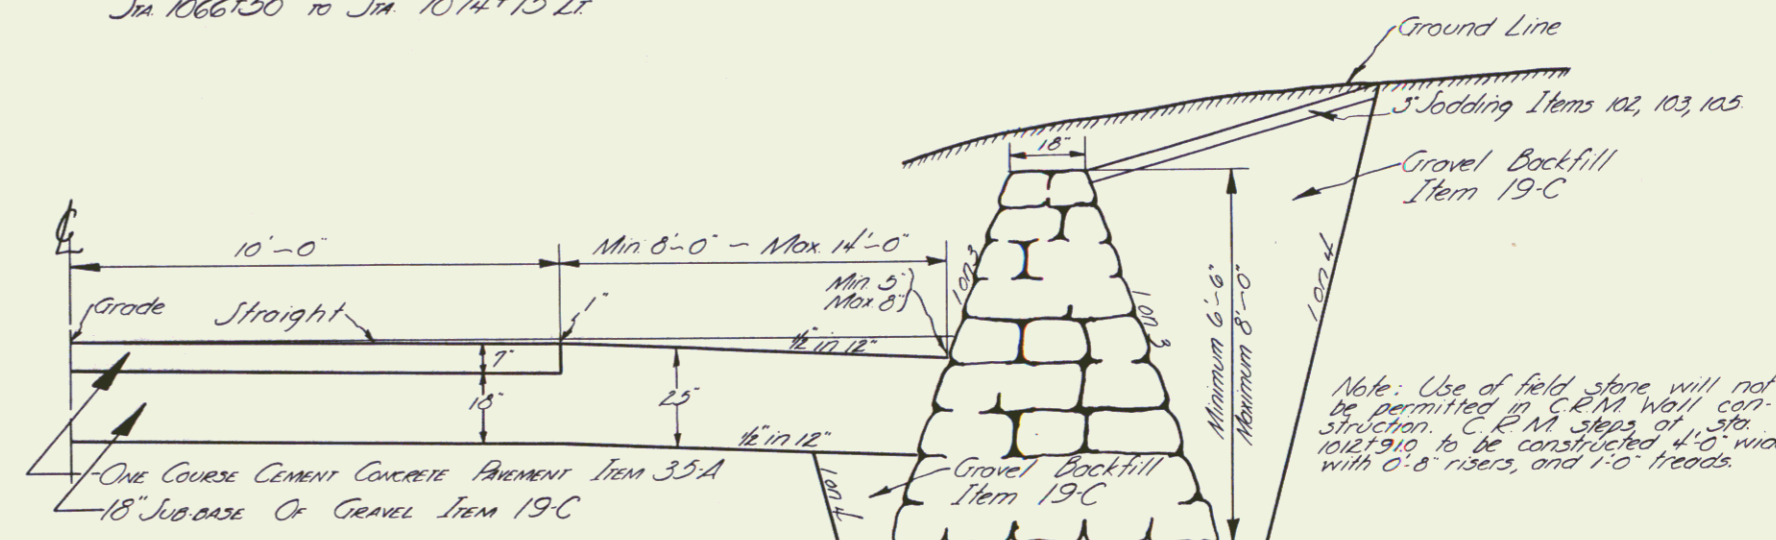

HALF SECTION SHOWING C.R.M. WALL

Sta 1012+65 Rt to Sta 1013+50 Rt

Note: Use of field stone will not be permitted in C.R.M. wall construction. C.R.M. steps at Sta 1012+90 to be constructed 4'-0" wide with 0-8 risers, and 1-0 treads.

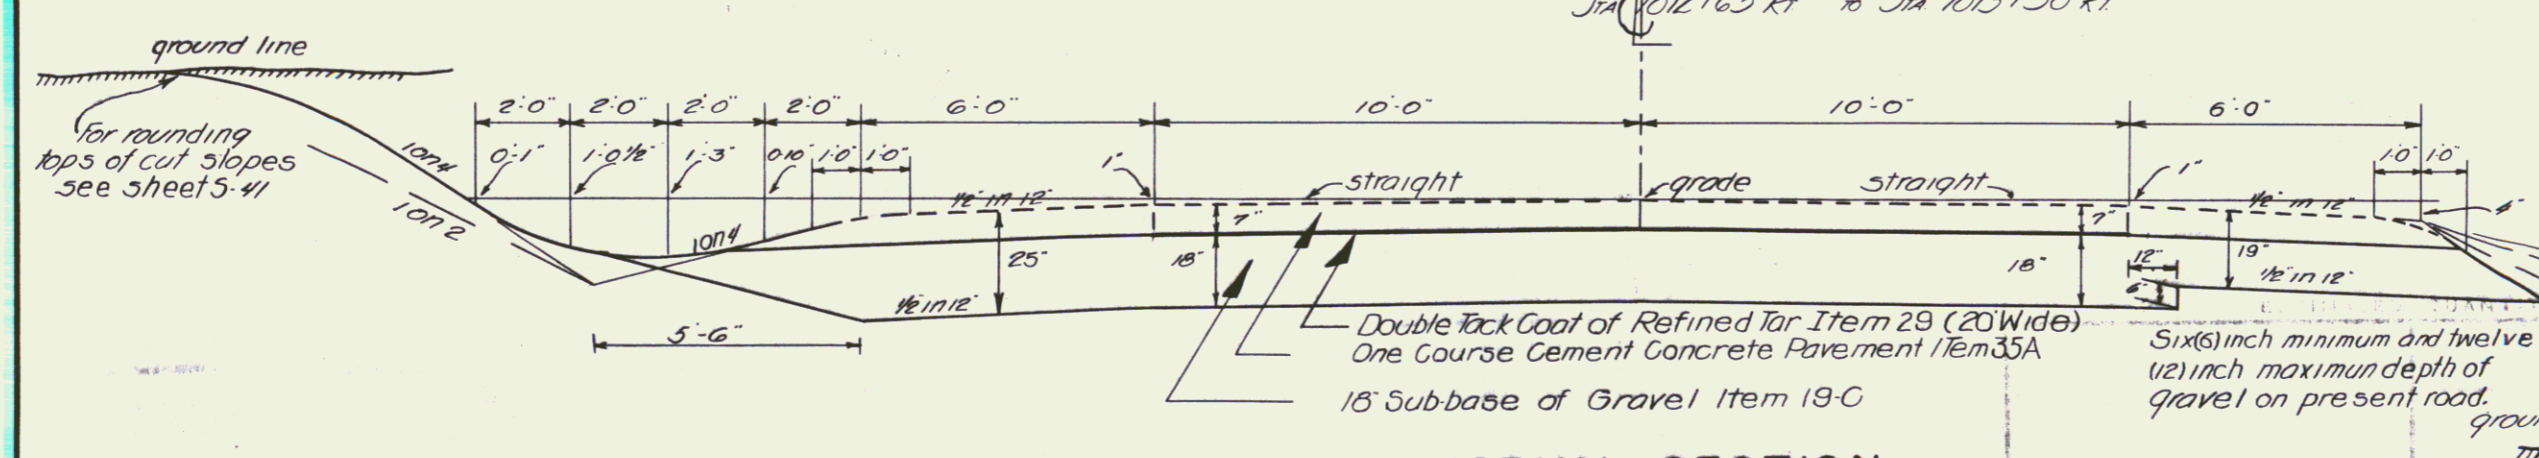

NORMAL SECTION

Sta 1074+50 - 144-00

Note: Where guard rail is required the shoulders shall be widened (a) two feet and the rail set (b) sixteen feet from  $\phi$  to face of rail.

**LEICESTER**

Surveyed by GL Perkins  
 Designed by AU Runnals  
 Drawn by EJ Brunelle  
 Traced by L. Lavin  
 Checked by \_\_\_\_\_  
 Series FAP No. 109-1111 Filed \_\_\_\_\_  
 Sheet 3 of 10 Sheets