

PARCEL NO. 1 LAMOREAUX, RAYMOND J. & SHIRLEY A.
 BEG STA. 1014+25 RT. — END STA. 1015+27 RT.
 SIGHT RESTRICTION EASE. 2750 S.F. ±


LAMOREAUX TO STATE OF VERMONT
 ON 2/24/77 AND RECORDED IN
 BK 32/65
 M.P. 0149

LAMOREAUX, RAYMOND J. & SHIRLEY A.


LAMOREAUX, RAYMOND J. & SHIRLEY A.

"INSERT"

SCALE 1" = 50'

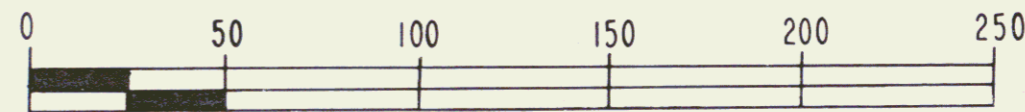

SCALE 1" = 100'

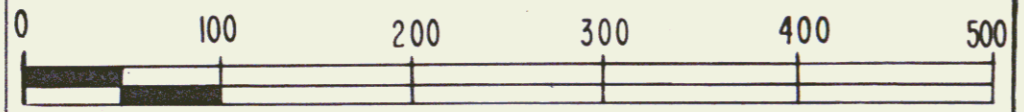

STATE OF VERMONT
 DEPT. OF HIGHWAYS

TOWN OF LEICESTER

PROJECT LEICESTER ROS 019-3 (13) 10

APPROX. SCALES 1" = 50' & 1" = 100' DATE 8-20-76 DRAWN BY KDP