

POOR ORIGINAL COPY

128-C 1936 7 30



522+00 - 523+00 LT
PARKING AREA


P. MOSSEY

Pasture

530+50 - 531+50 LT
PARKING AREA

GEO. ROBINSON

G. ROBINSON

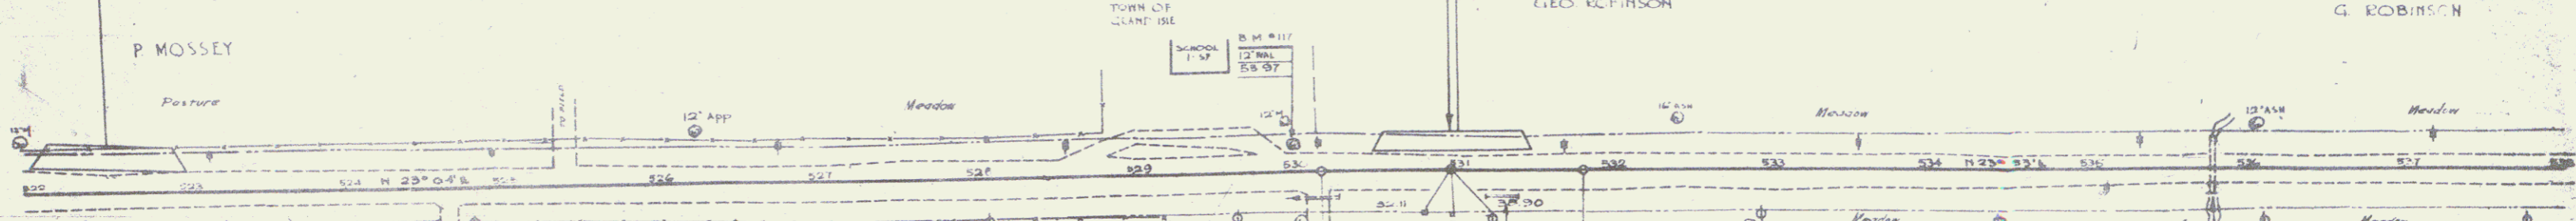

Special 10% slopes
Sta 521 to Sta 523+00 RT

SEEDING SLOPES & SHOULDERS

STA. TO STA.	LT	RT	LEN	WIDTH	SO. FT.
522+00	522+00	LT	120'	6'	900'
522+00	522+00	RT	500'	9'	1800'
523+00	523+00	LT	500'	10'	2000'
523+00	523+00	RT	100'	10'	1000'
524+00	524+00	LT	200'	9'	1800'
524+00	524+00	RT	150'	9'	1200'
525+00	525+00	LT	100'	6'	600'
525+00	525+00	RT	150'	6'	900'
526+00	526+00	LT	100'	7'	700'
526+00	526+00	RT	100'	9'	900'

P. MOSSEY


GRACE SHACKETT

GRACE SHACKETT

G. ROBINSON

CURVE
D 0'-45' RT
D 0'-30'
R 11433.2
T 81.6
L 183.3
E 0.8

ALL TO BE 30 IN. CONC. TO 10' PAINT
FROM PAVEMENT. PAVEMENT SHALL EXTEND WITH
REMOVE ALL EXISTING WIRE
REMOVE ALL OLD CURBS TO BE PAID
FOR AS SOLID ROCK EXCAVATION (FROM 10')

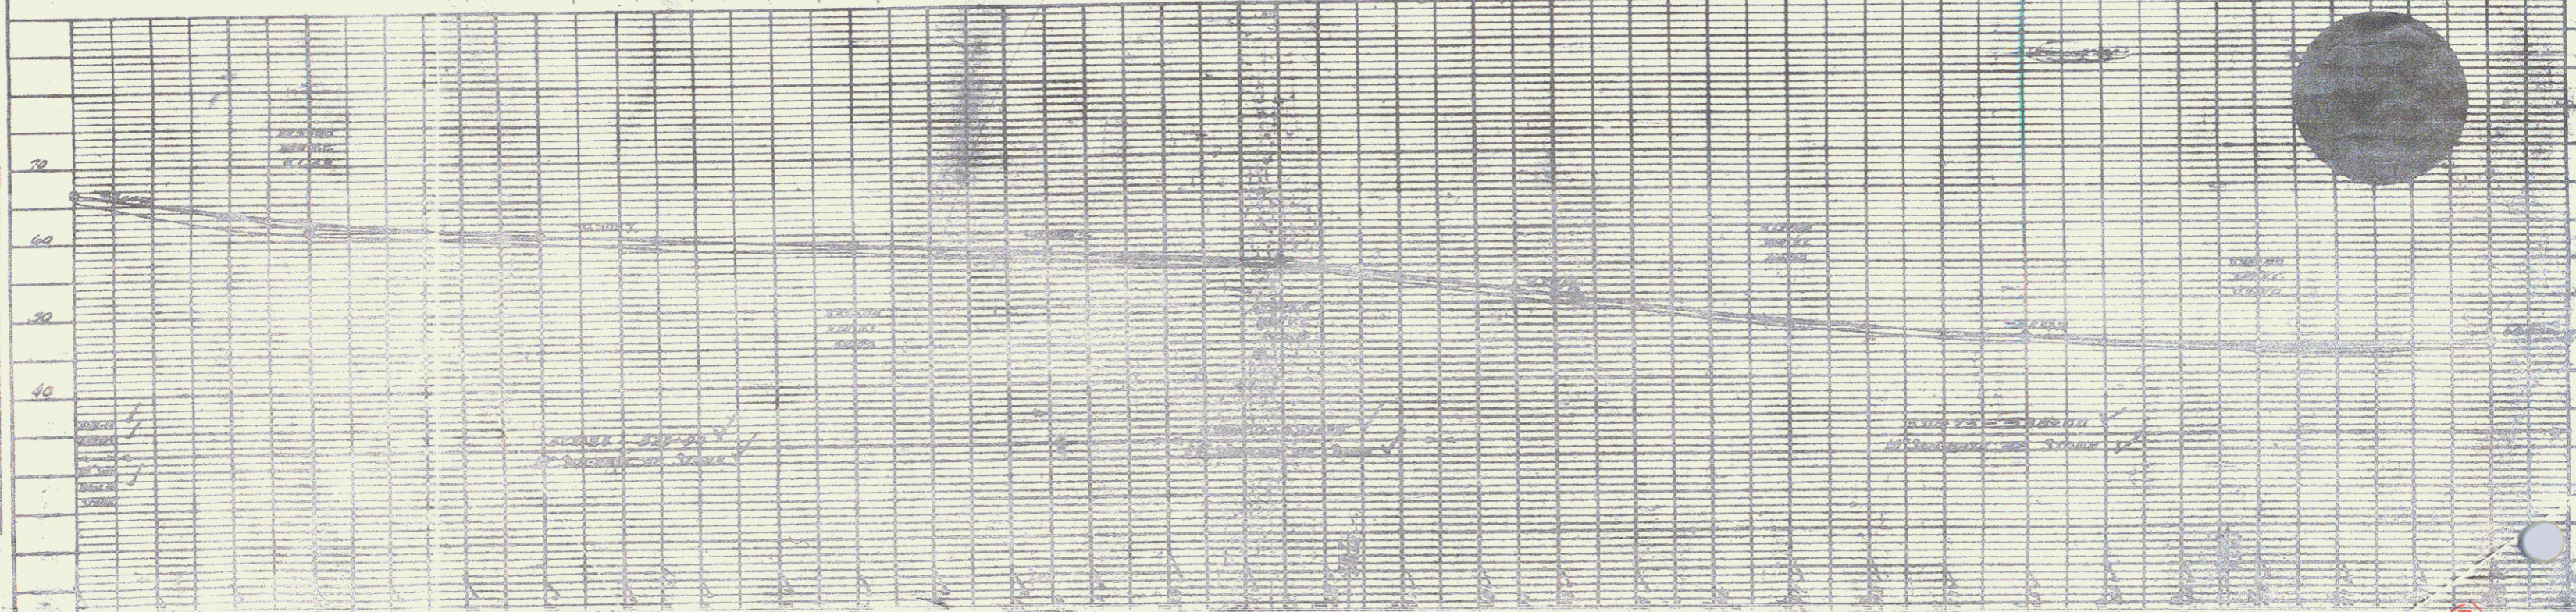

7
6