


Date and Kind of Date of Instrument Adjustment Control Service Recorded Remarks
 1 P.C.D. 1-12-36 B.E. KNIGHT 11011 13 117 12-10-30

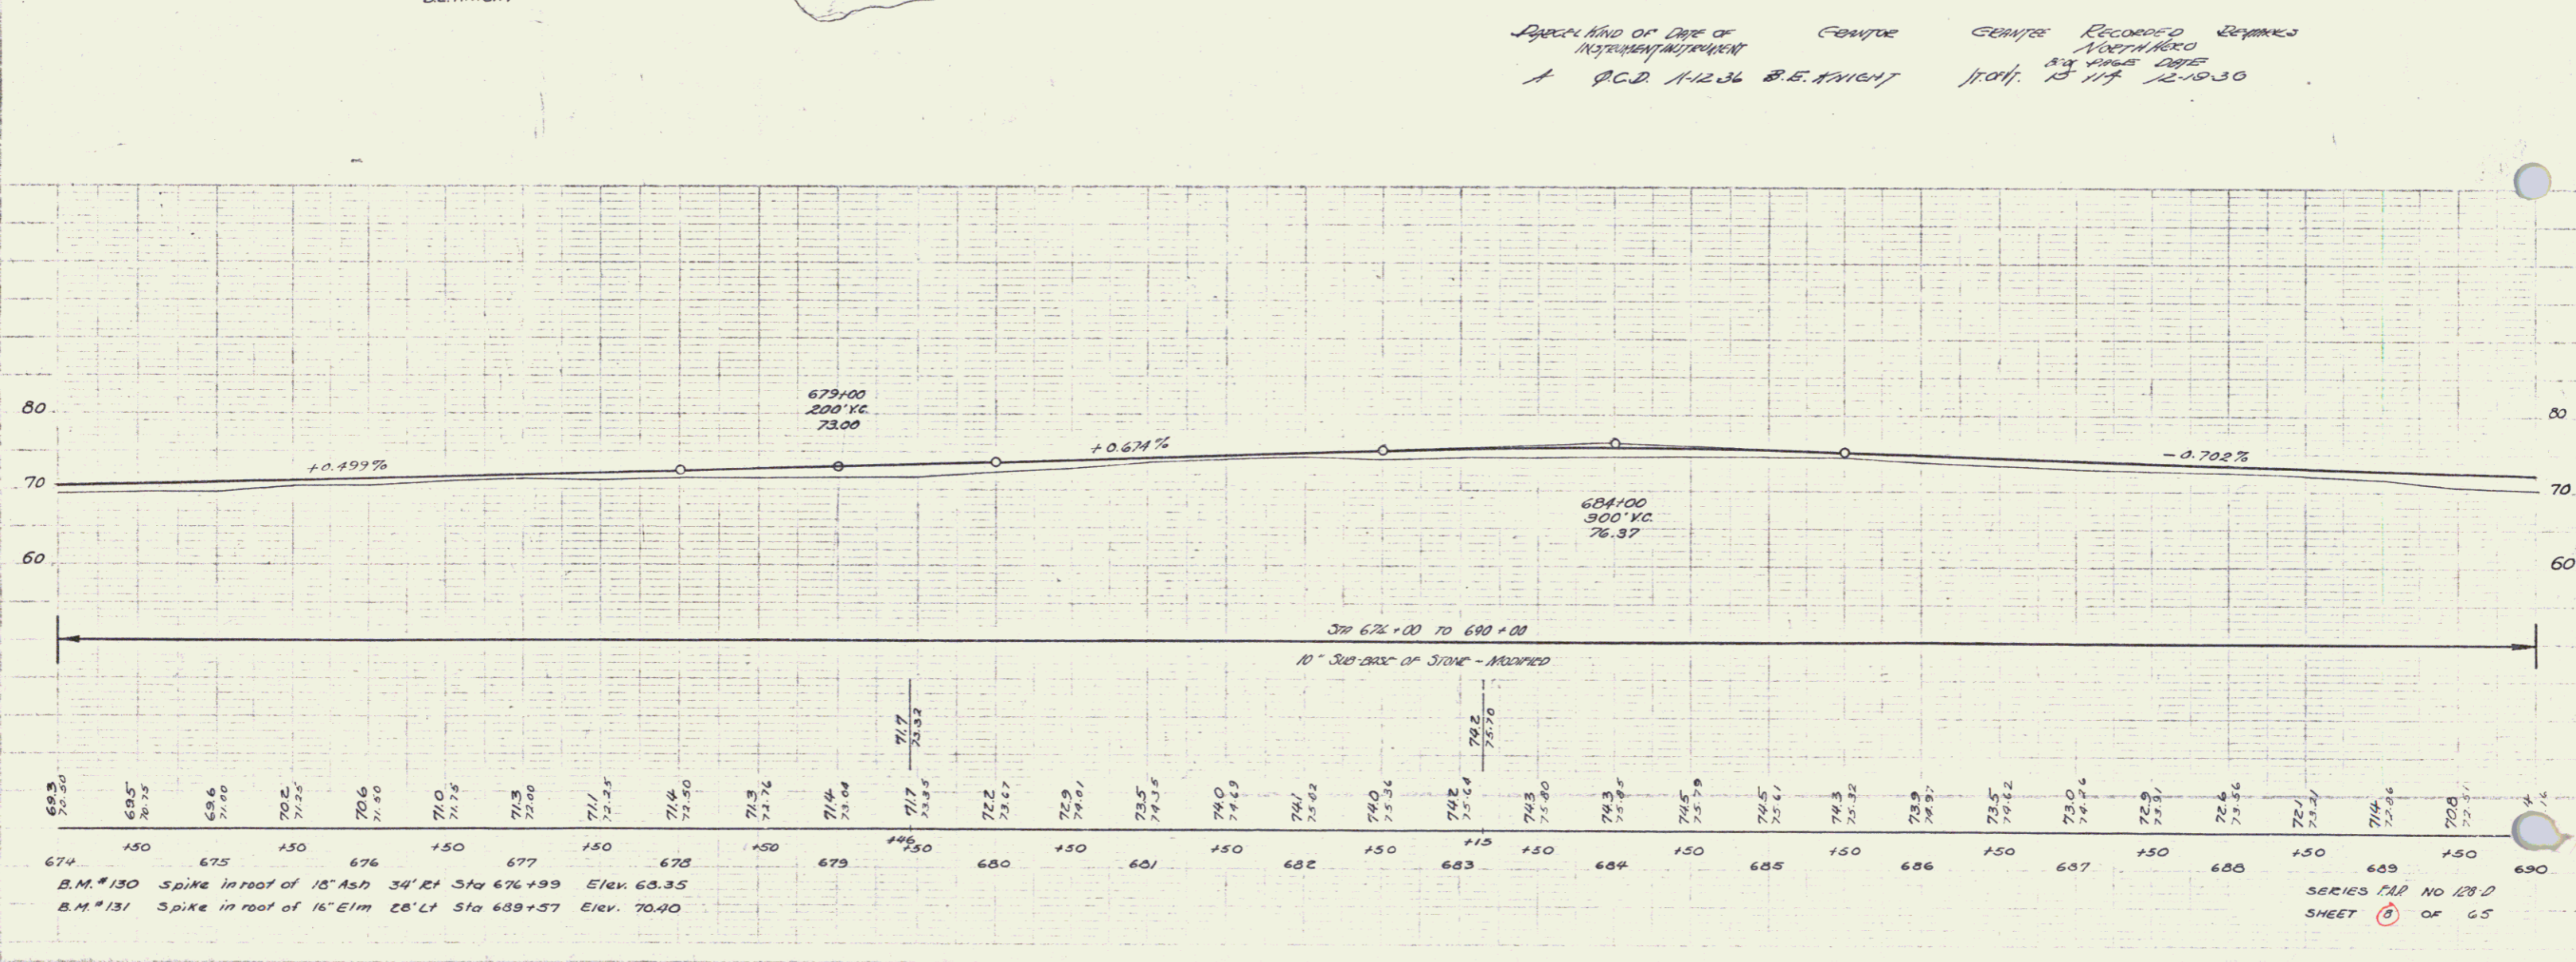

B.M. #130 Spike in roof of 18" Ash 34' RT Sta 676+99 Elev. 63.35
 B.M. #131 Spike in roof of 16" Elm 28' LT Sta 689+57 Elev. 70.40

SERIES CAP NO. 28-D
 SHEET 8 OF 65