


DATE: 5/24/54
 DRAWN BY: H.L. CONWELLS
 CHECKED BY: H.L. CONWELLS
 PLAN NO. 88/256/53

DATE: 5/24/54
 DRAWN BY: H.L. CONWELLS
 CHECKED BY: H.L. CONWELLS
 PROFILE NO. 88/256/53

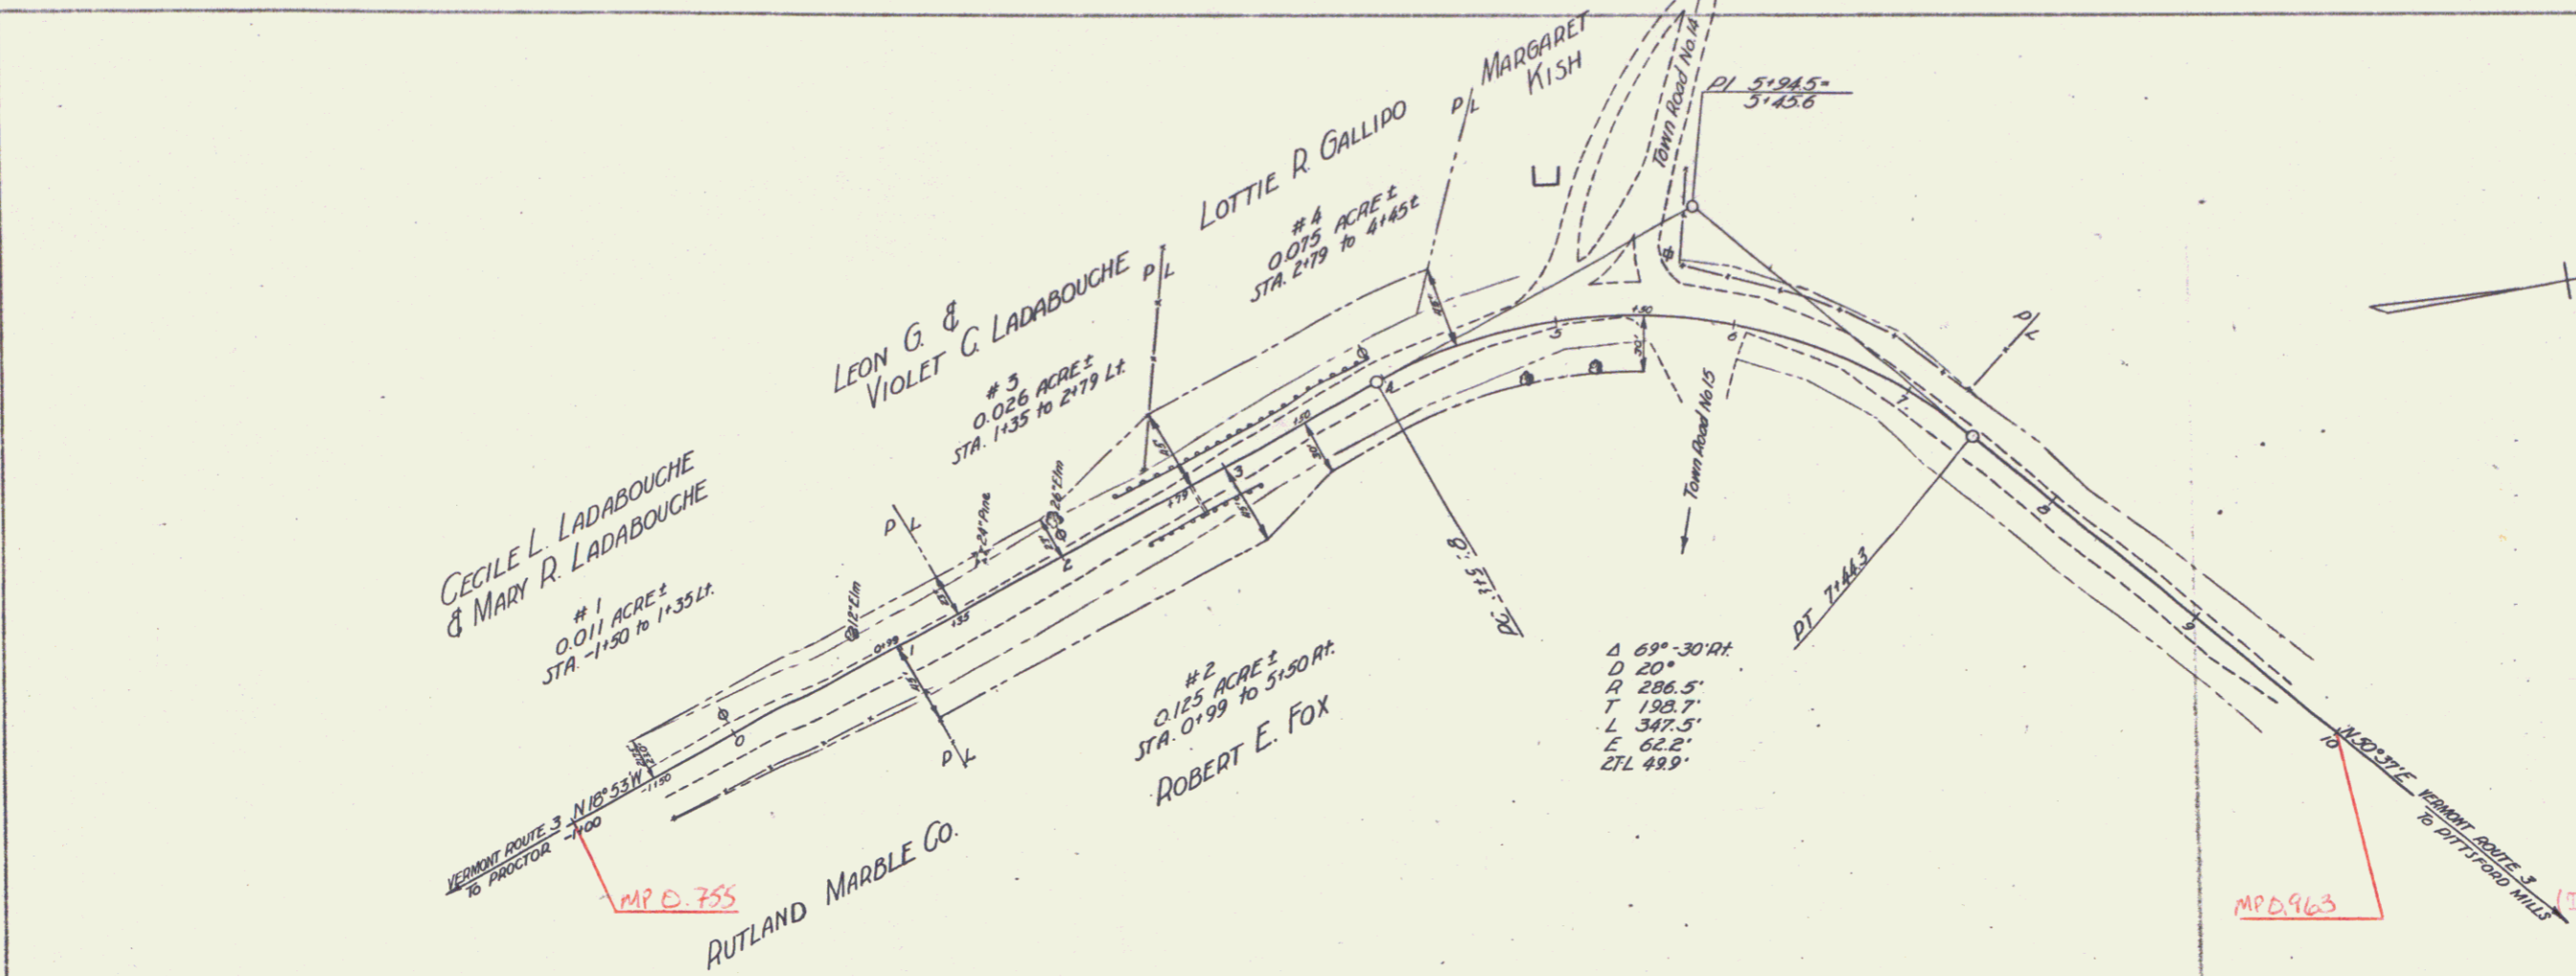

TOWN OF PITTSFORD
 Project APPL 88/256/53
 Pin # 00985
 Route VT3
 Date 1/1/1954

RIGHT-OF-WAY DIVISION
 TOWN FILE
 PERPETUAL
 Etc. Town of VT 3
 (To Be Returned To R.O.W. Division)

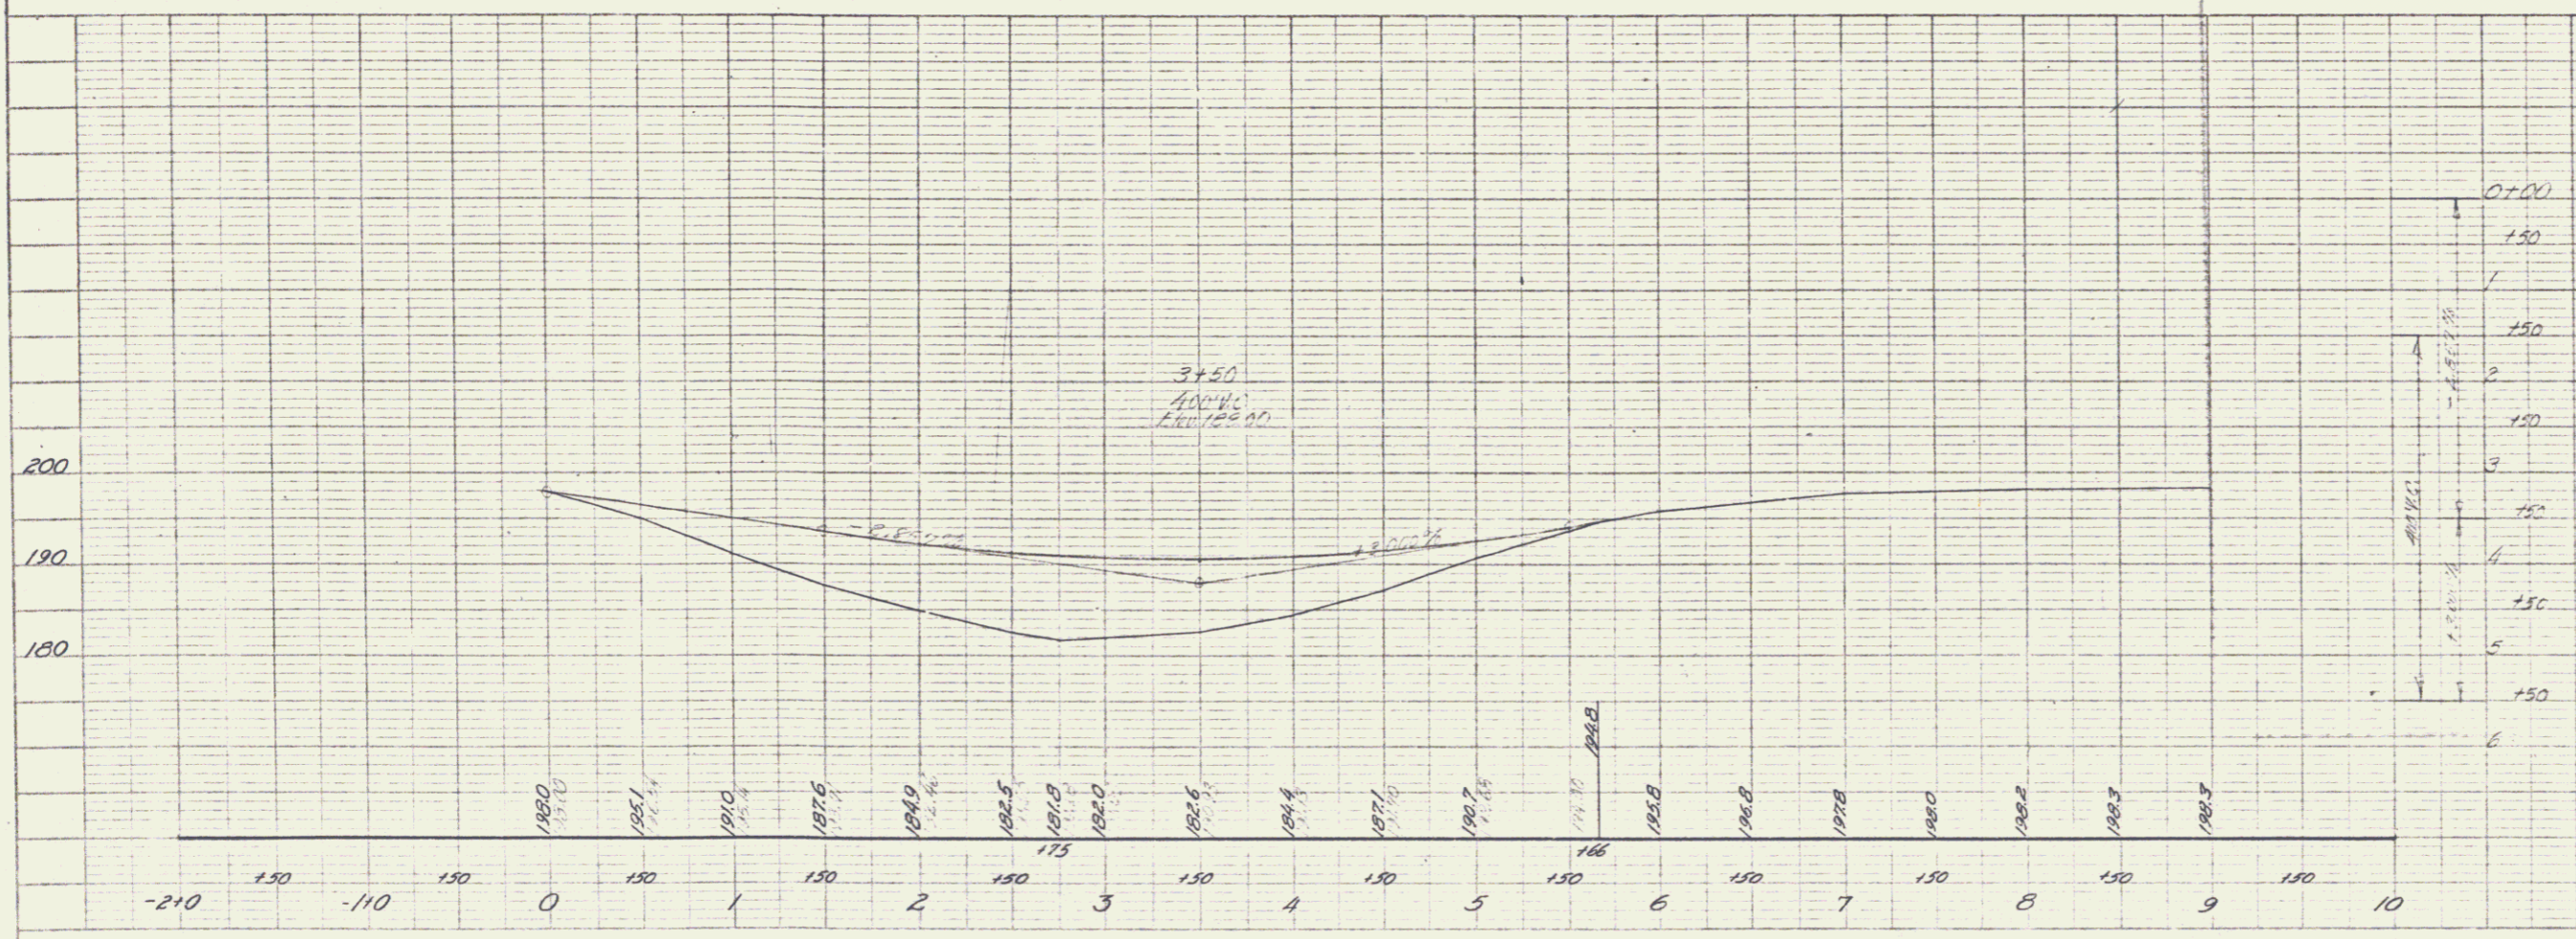


PLATE 1 - PLAN, PROFILE, GRADES & FINISH
 H. A. RICHMOND & SONS
 100 N. BROAD ST. PITTSFORD, VT.

PITTSFORD Appl. 88/256/53
 Sheet 1