


DATE: 5/24/54
 DRAWN BY: H.L. CONWY
 CHECKED BY: H.L. CONWY
 PLAN NO. 88/256/53

DATE: 5/24/54
 DRAWN BY: H.L. CONWY
 CHECKED BY: H.L. CONWY
 PROFILE NO. 88/256/53

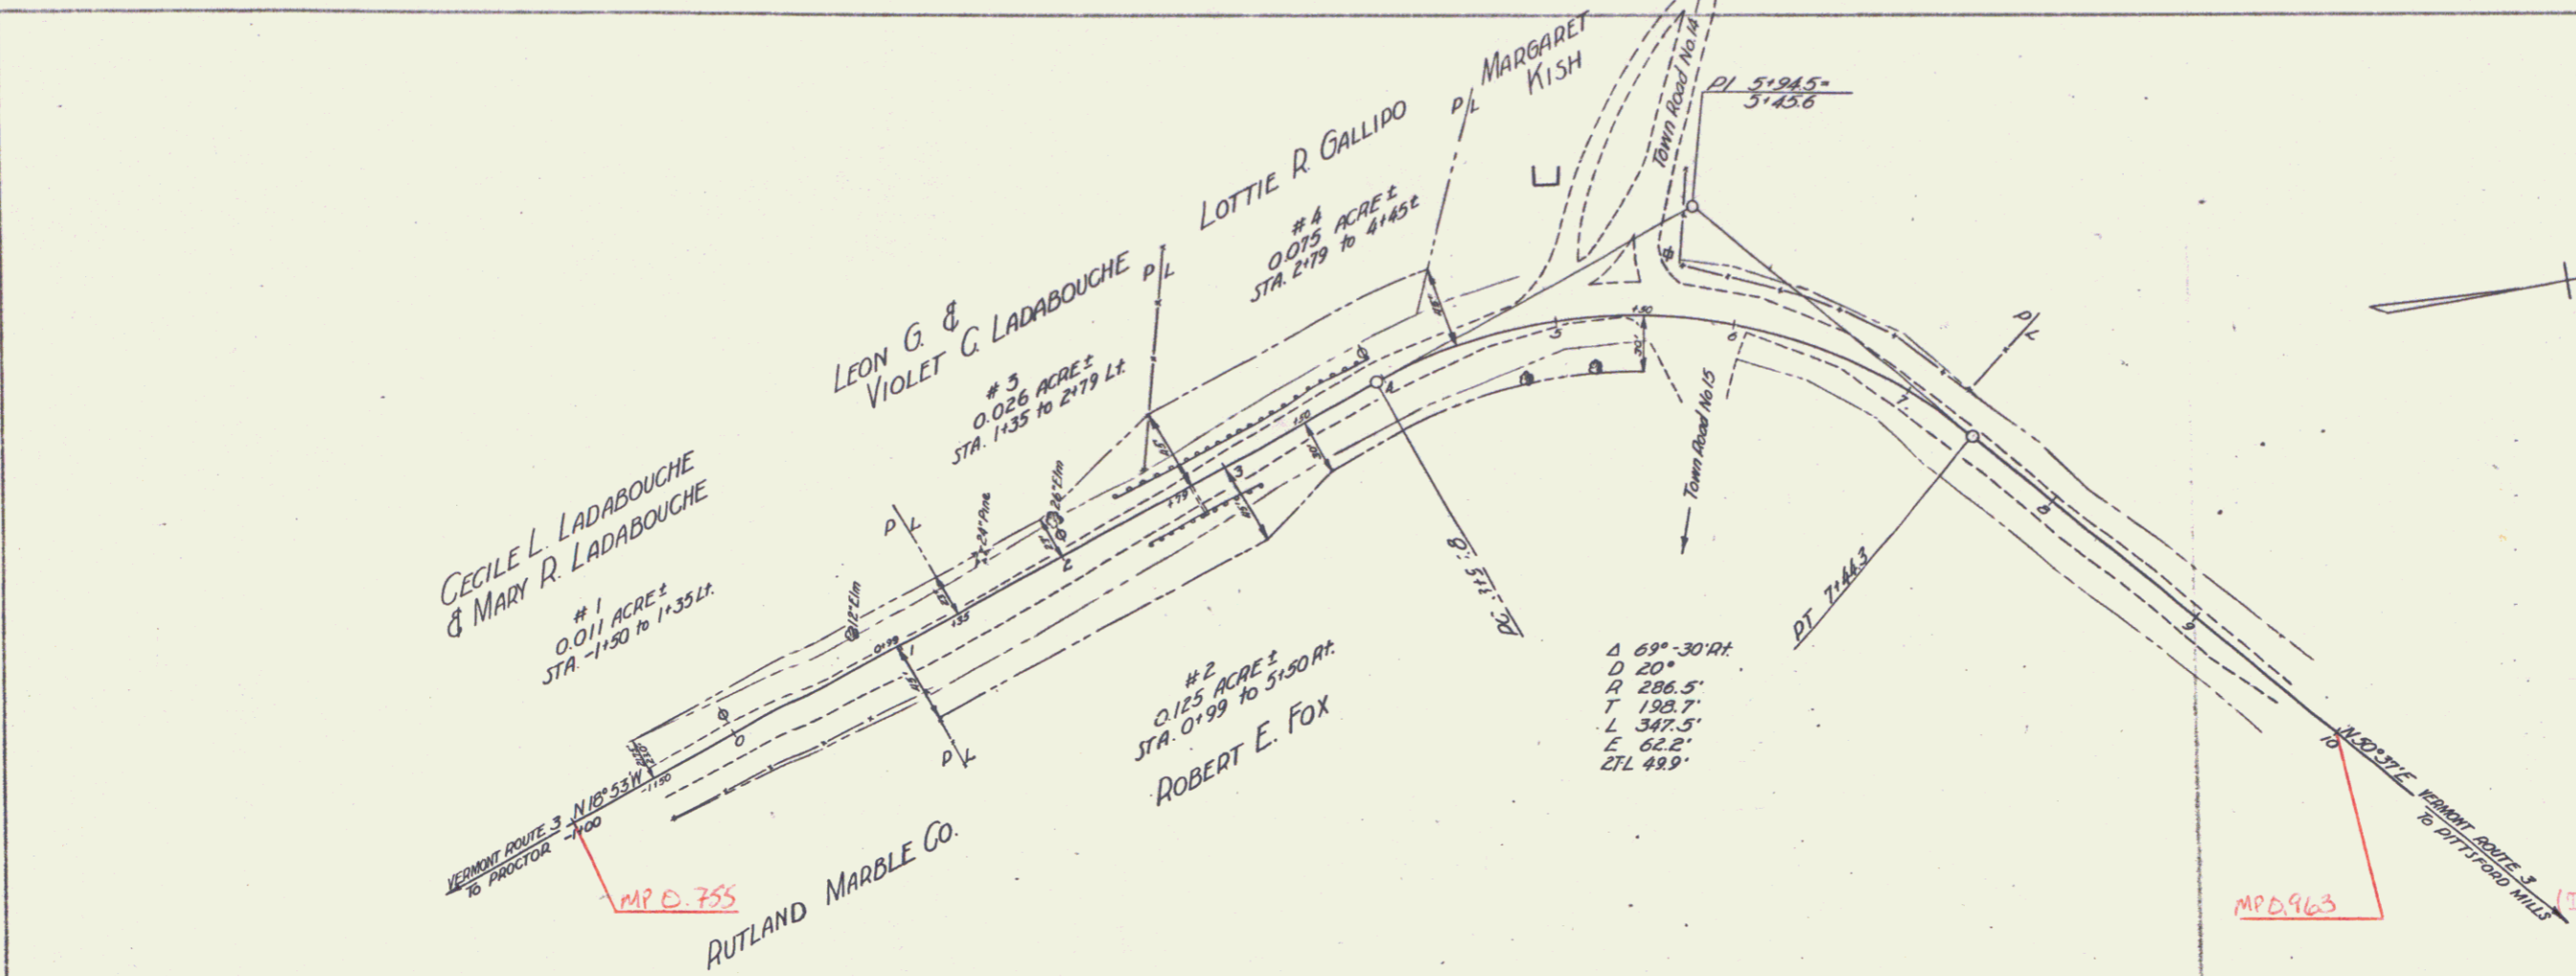

TOWN OF PITTSFORD
 Project APPL 88/256/53
 Pin # 00985
 Route VT3
 Date 1/1/1954

RIGHT-OF-WAY DIVISION
 TOWN FILE
 PERPETUAL
 Etc. Town of VT 3
 (To Be Returned To R.O.W. Division)

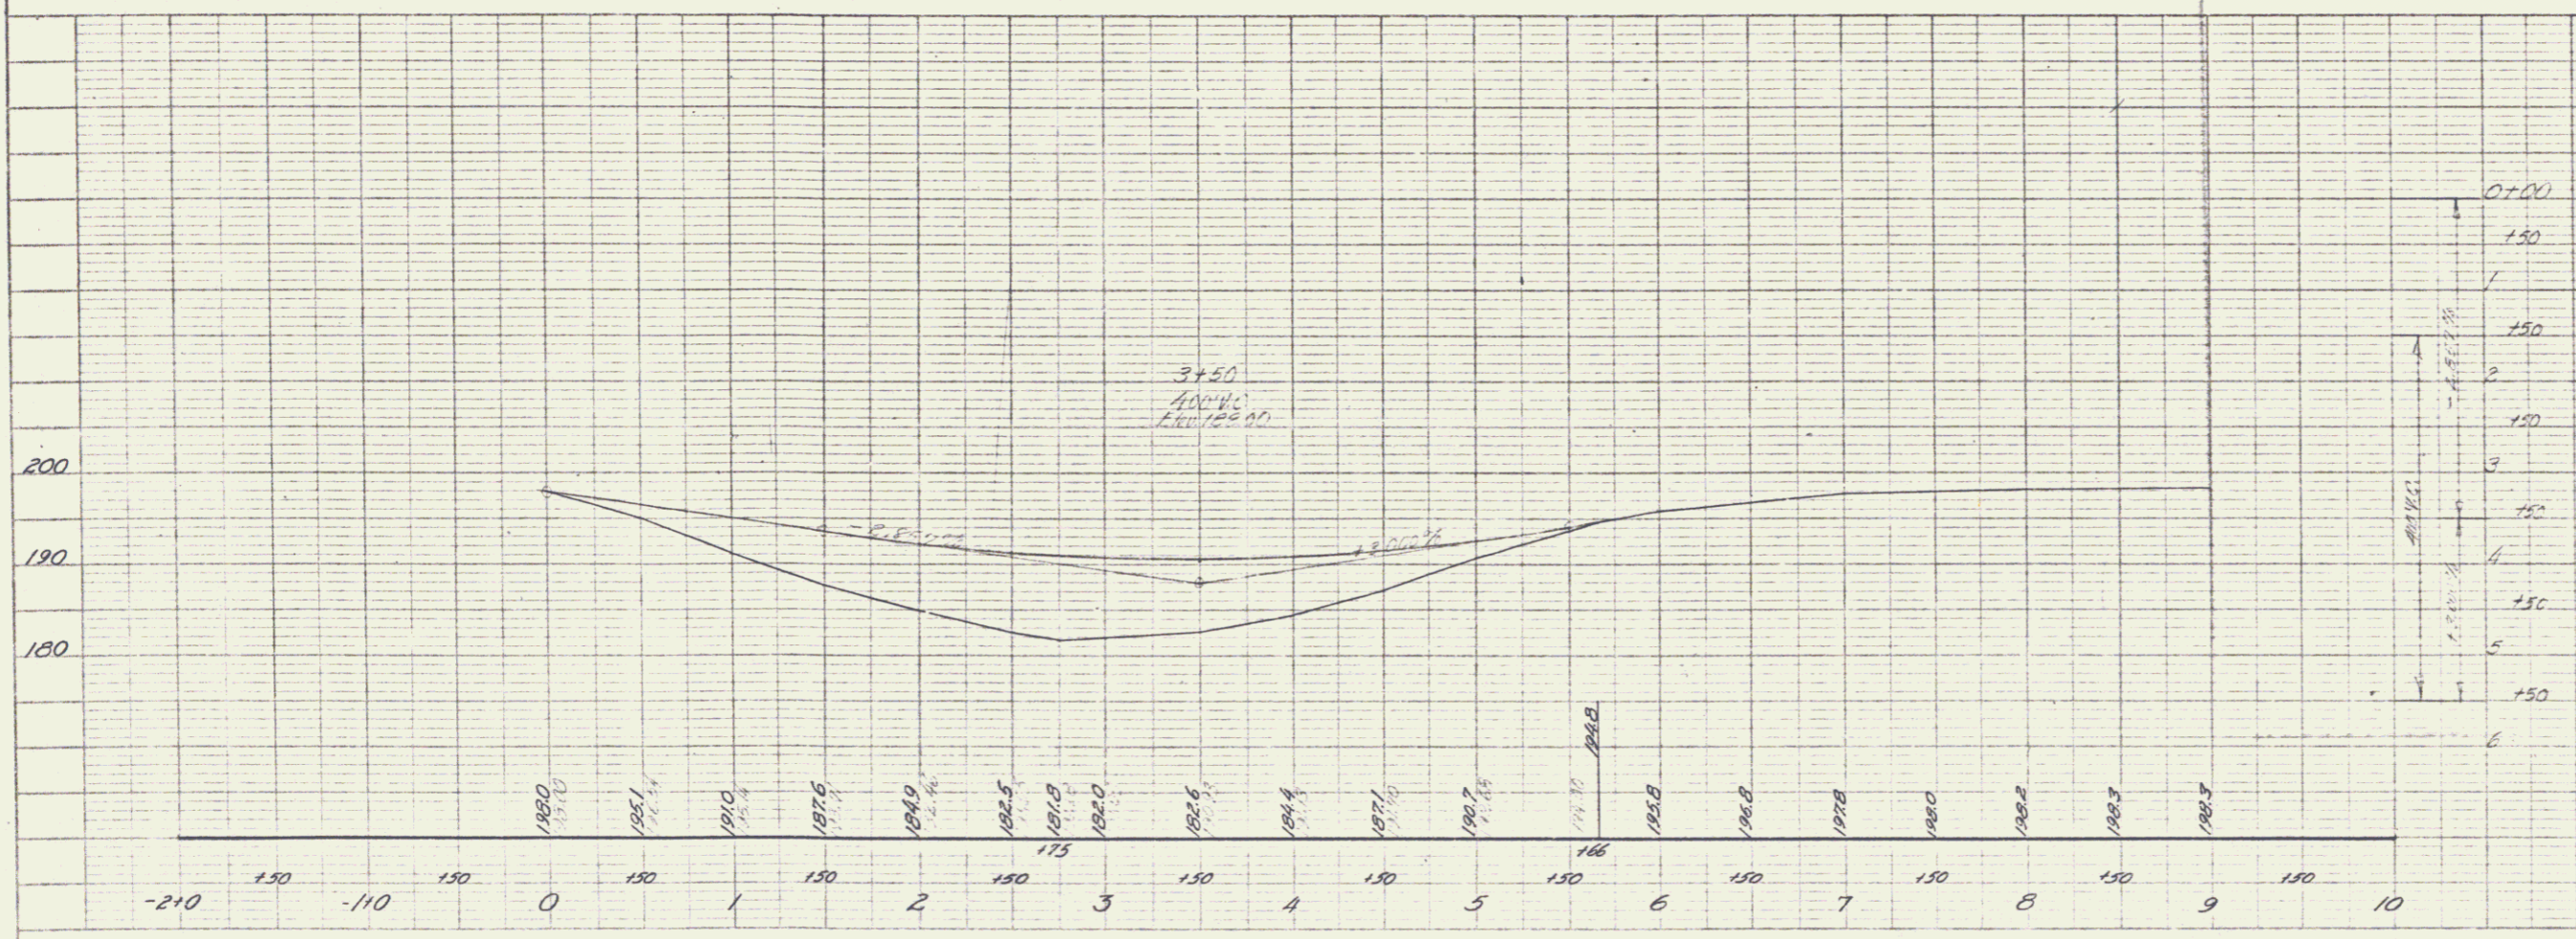


PLATE 1 - PLAN, PROFILE & GRADE SHEETS
 H. A. RICH & SONS, INC.
 PITTSFORD, VERMONT

PITTSFORD APPL 88/256/53
 Sheet 1