


THREE CABLE GUARD RAIL w/ 1" STEEL POSTS Item 538 317+00-333+00 LT. 332+15-333+00 LT.	STANDARD STEEL BEAM GUARD RAIL w/ STEEL POSTS (6'-3" Spacing) Item 545-A 317+00-317+50 RT. 323+50-332+21 LT. 330+20-331+70 RT.	SUB-BASE OF SAND Item 202 317+75-333+00 Treated Timber Curb Item 558 317+00-317+75 LT.	GRANULAR BORROW Item 103 317+00-317+75	GRANITE SLOPE EDGING Item 536-A 317+00-333+00 LT & RT.	CHANNEL EXCAVATION Item 108 STONE FILL FOR SLOPE PROTECTION, LT TYPE Item 512 326+75-329+75 LT.
--	---	---	---	---	--

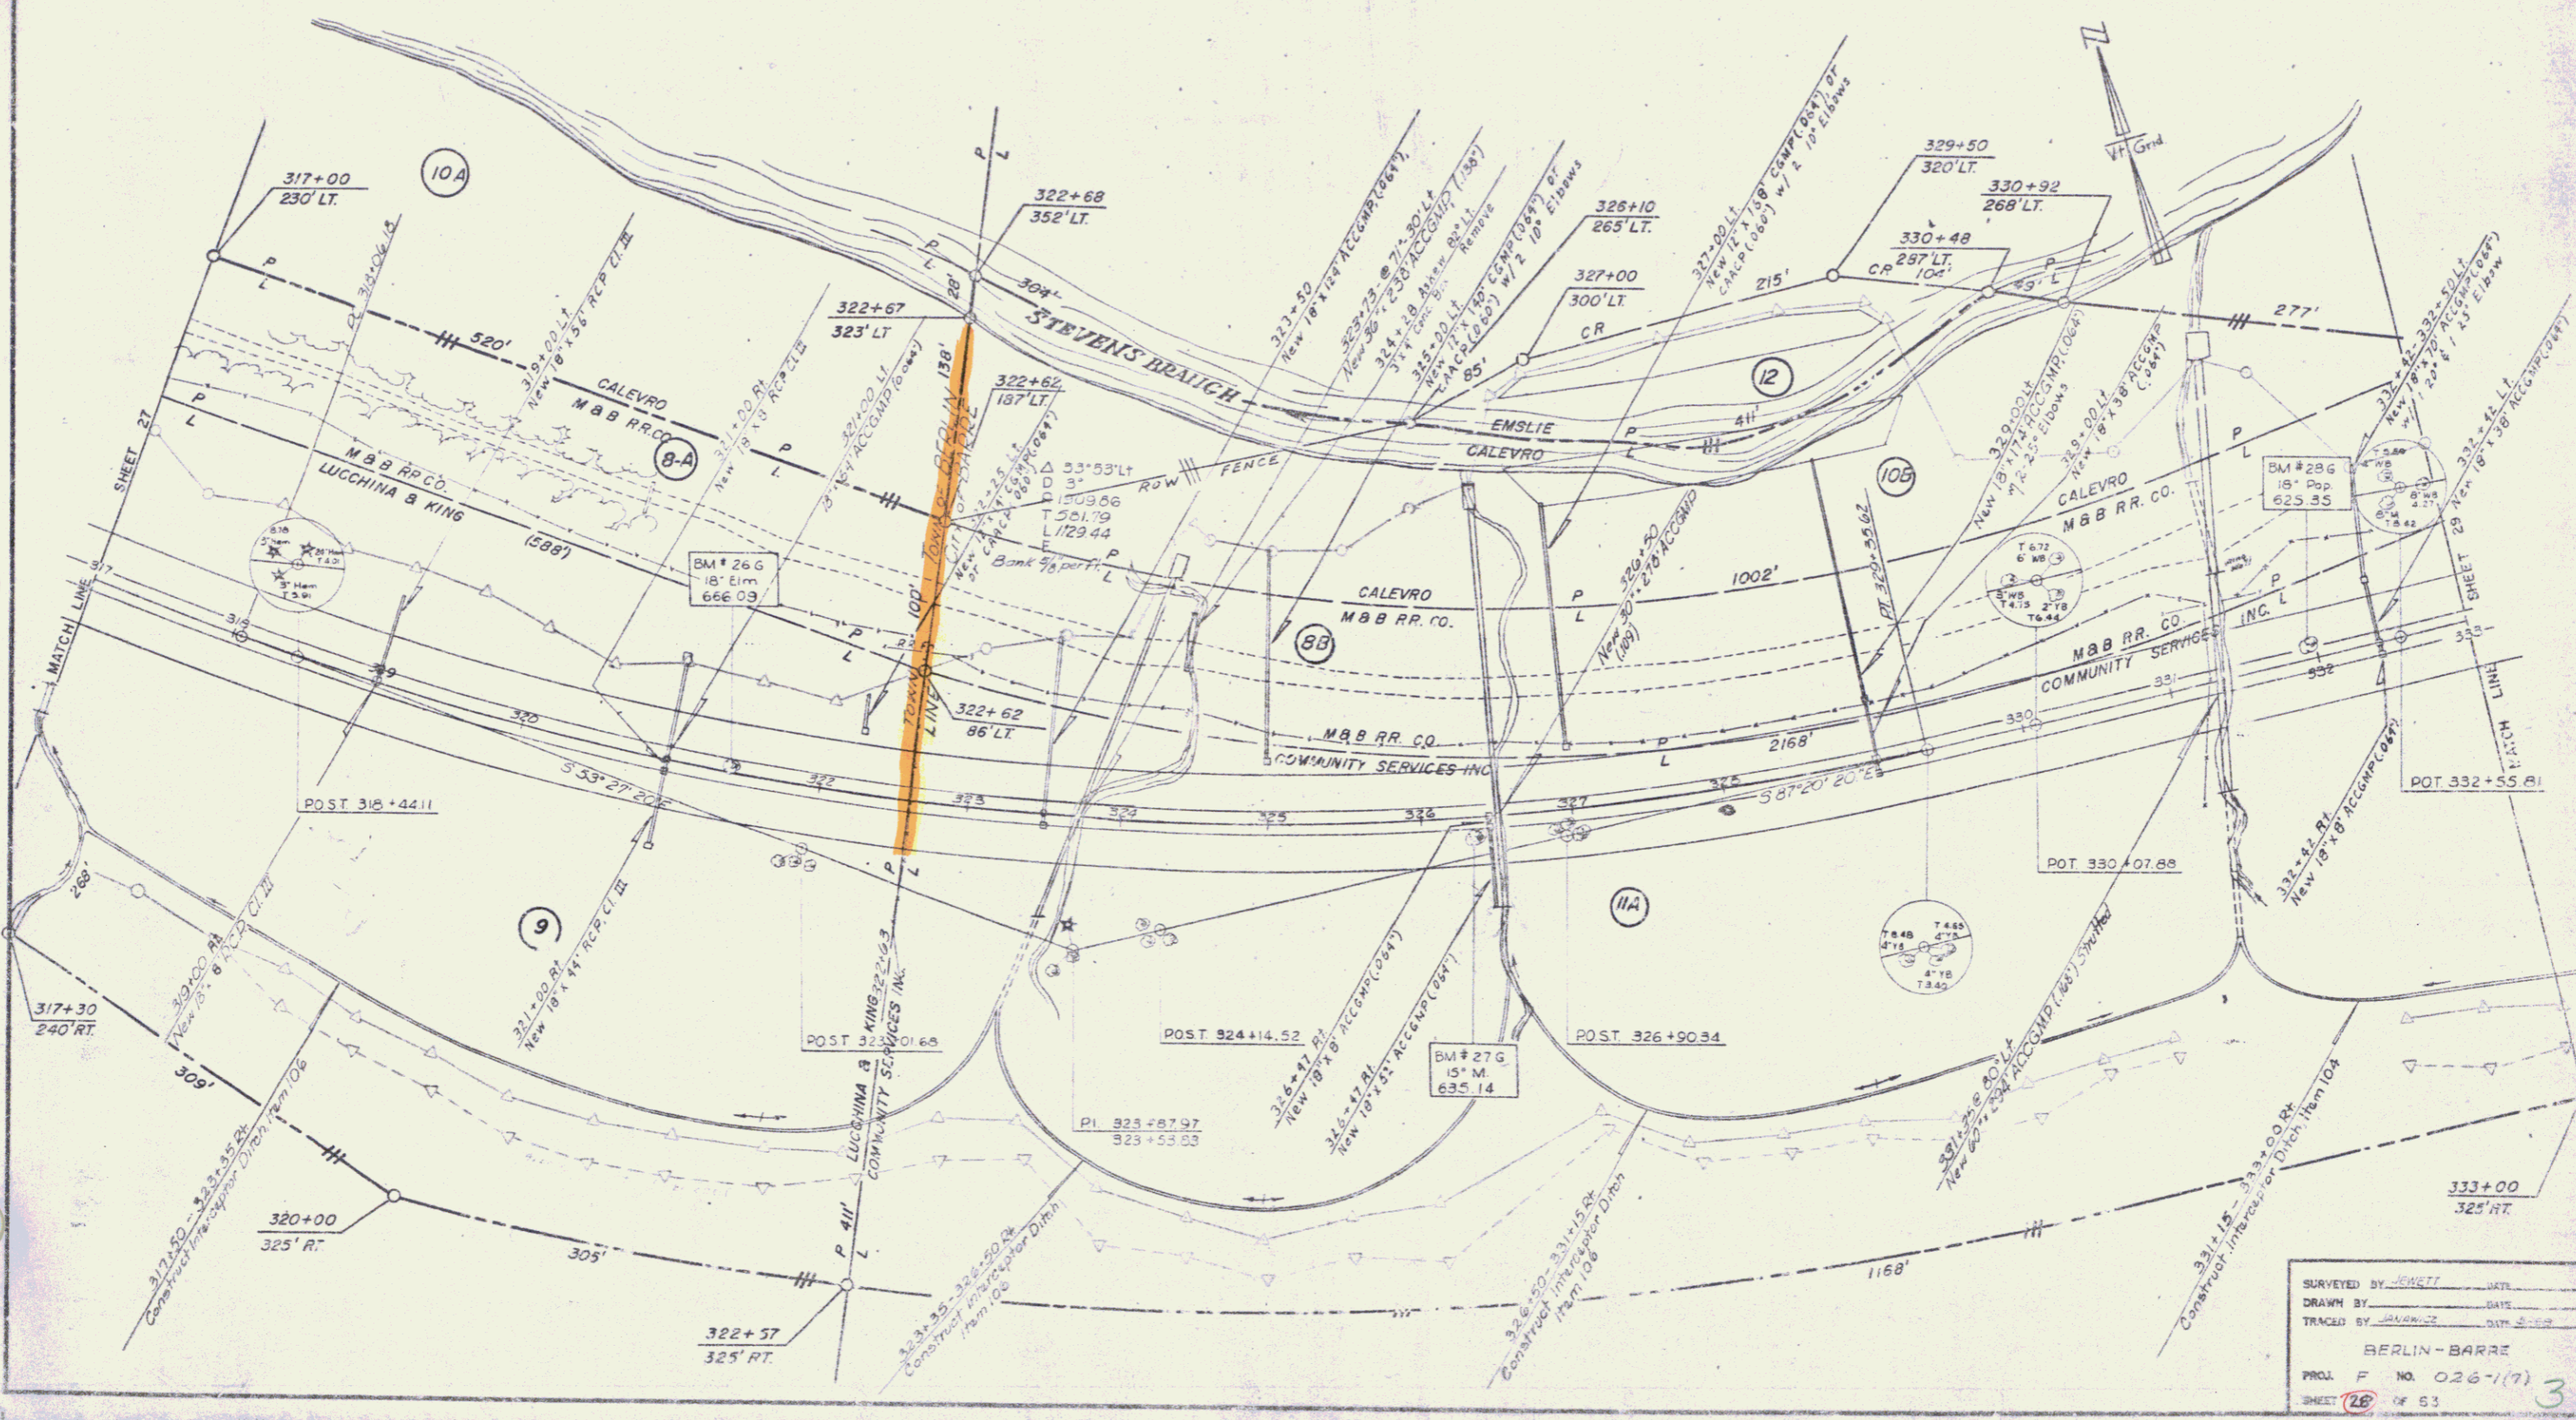

SURVEYED BY: JENETT DATE: _____
 DRAWN BY: GATE DATE: _____
 TRACED BY: GATE DATE: _____
 BERLIN-BARRE
 PROJ. F. NO. 026-1(7)
 SHEET 26 OF 53