


BM#C-700
Chis on br abut
Elev 298.64

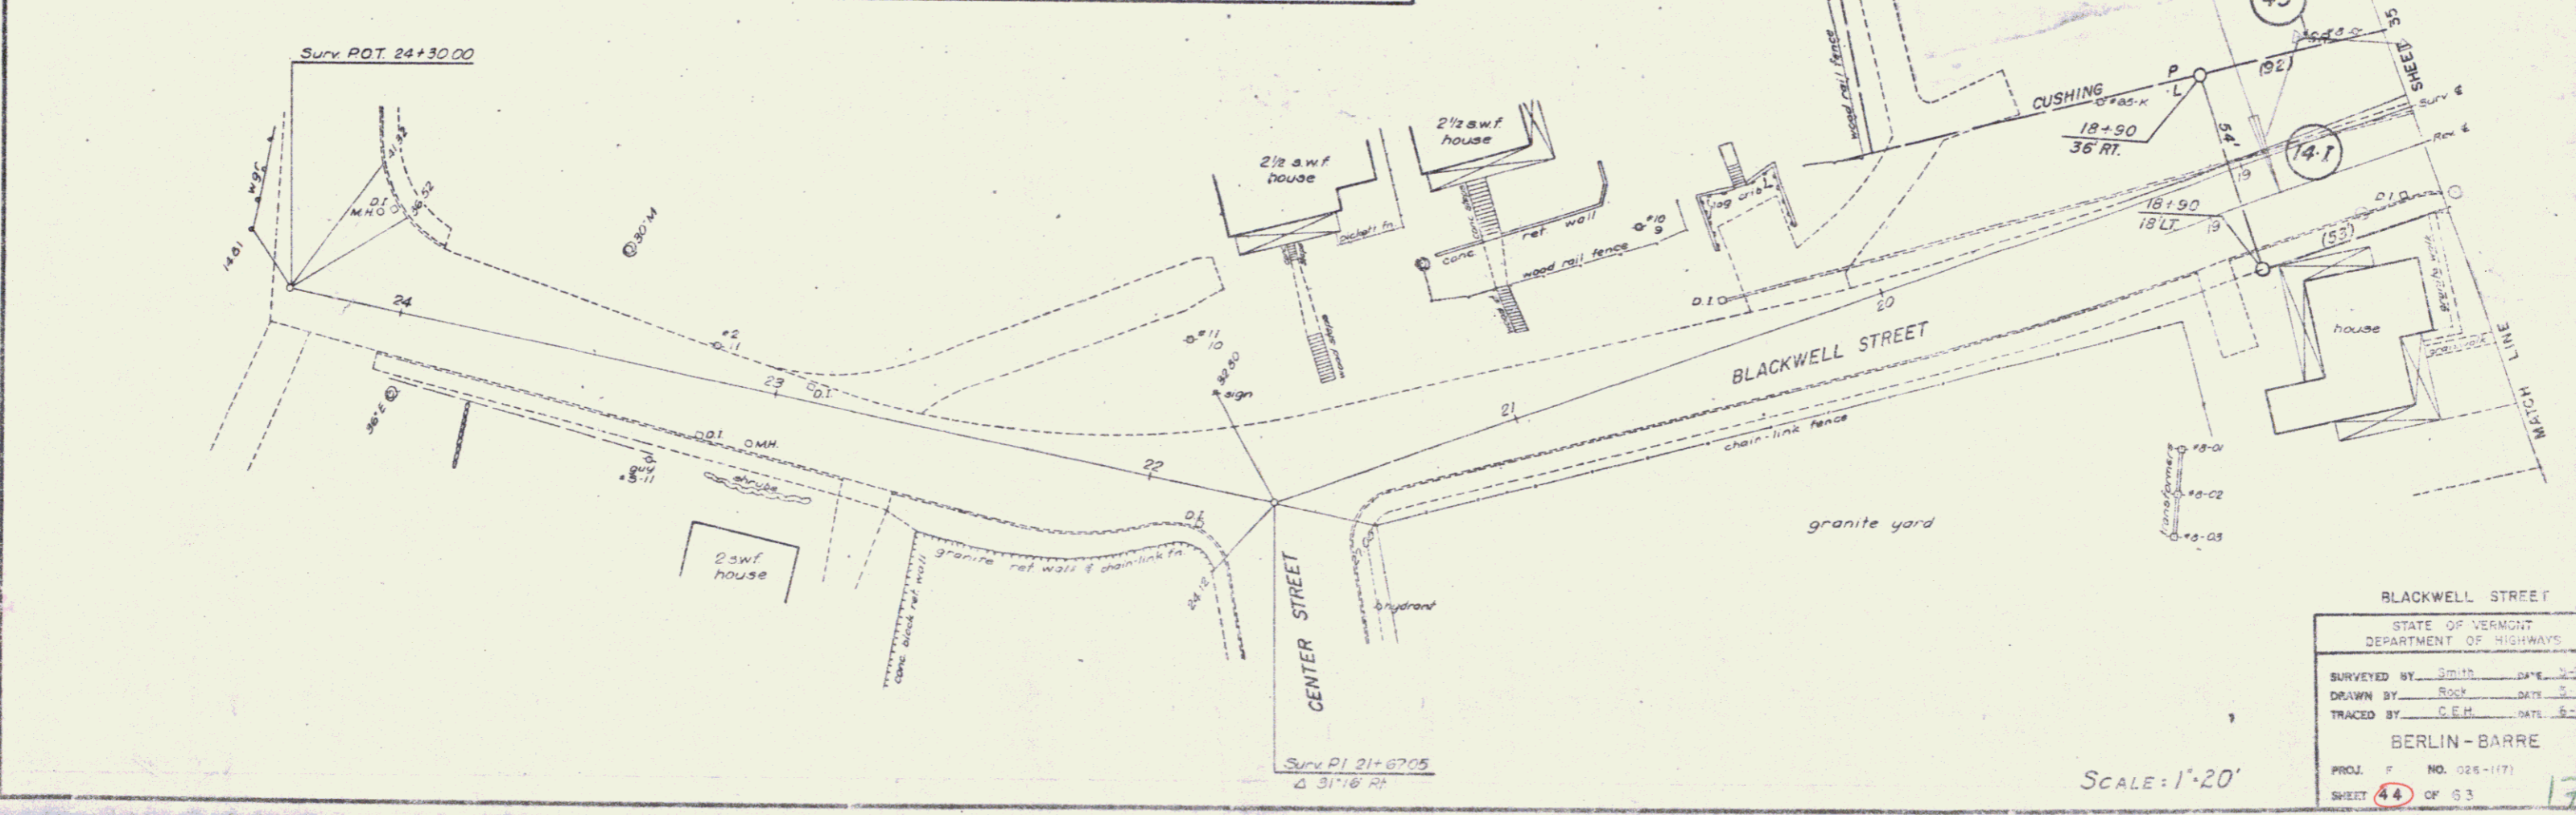

SCALE: 1"=20'

BLACKWELL STREET	
STATE OF VERMONT	
DEPARTMENT OF HIGHWAYS	
SURVEYED BY	Smith DATE 5-27
DRAWN BY	Rock DATE 5-27
TRACED BY	C.E.H. DATE 6-26
BERLIN-BARRE	
PROJ. NO.	NO. 026-1173
SHEET	44 OF 63 17