


STATE OF VERMONT TO TOWN OF ROCHESTER  
 ON 10/12/83 BY QCD IN BK 45/10-13  
 MP 0545

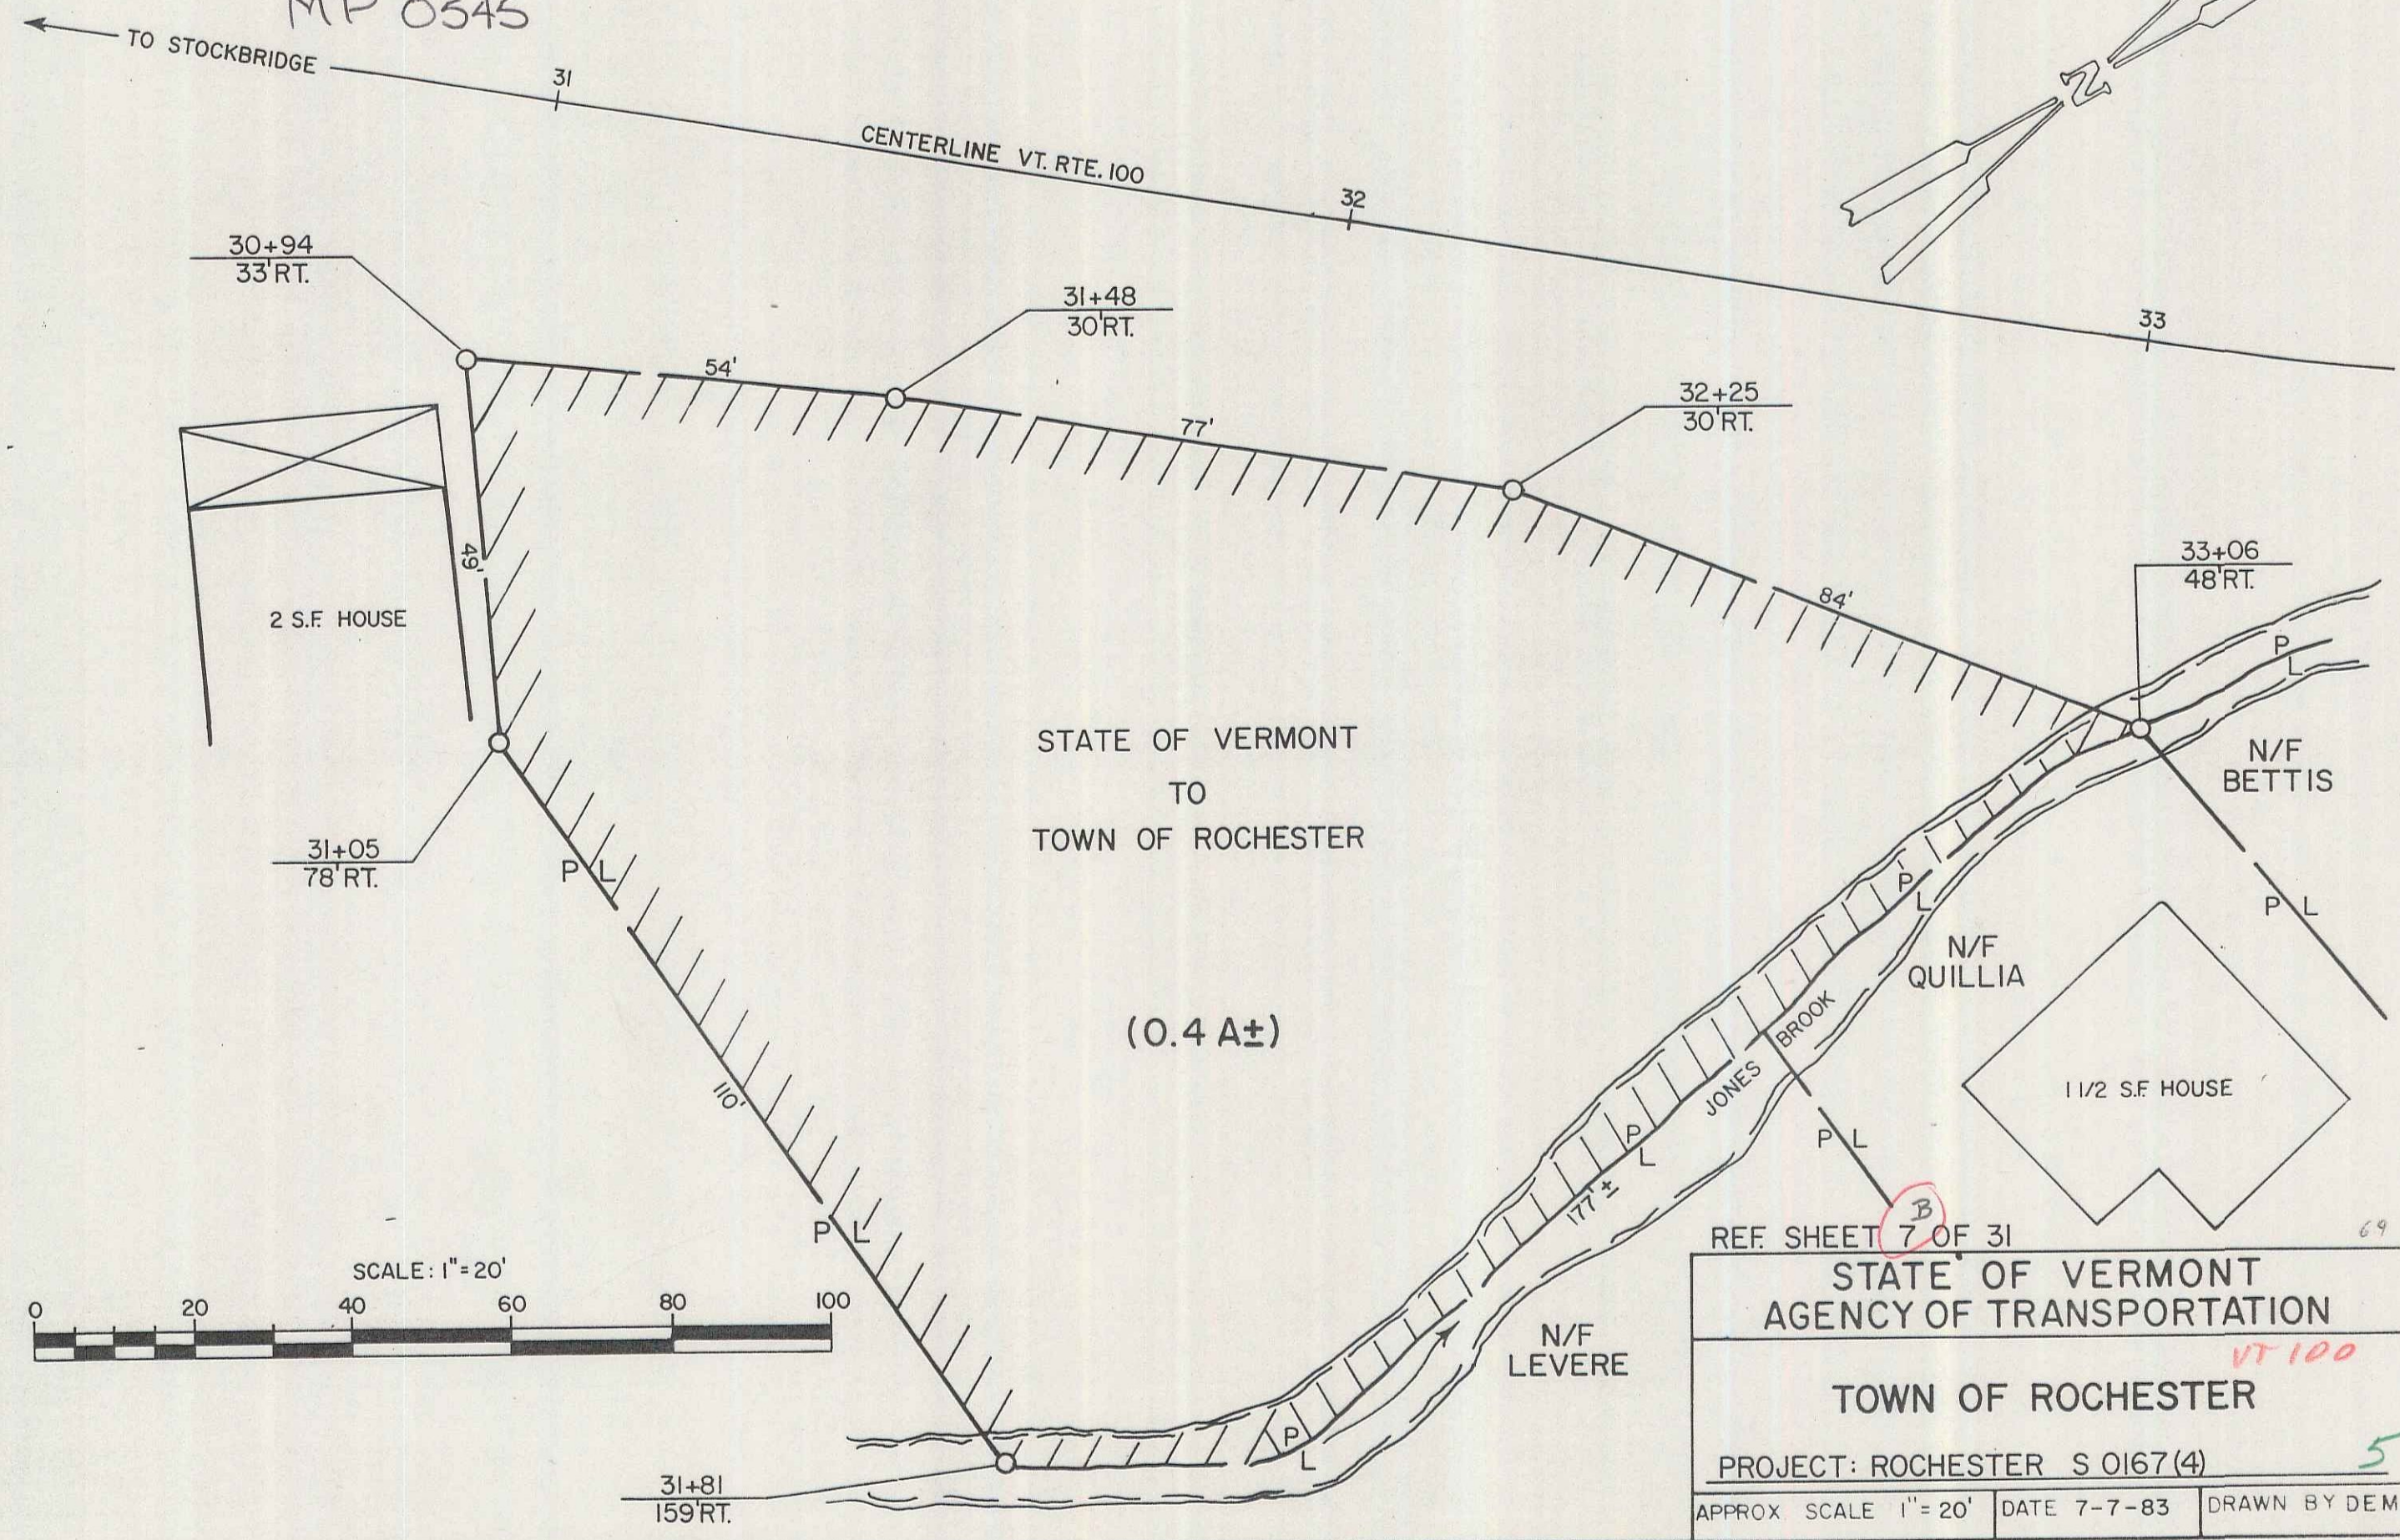

REF. SHEET 7 OF 31

STATE OF VERMONT  
 AGENCY OF TRANSPORTATION

TOWN OF ROCHESTER

PROJECT: ROCHESTER S 0167(4)

APPROX. SCALE 1" = 20' | DATE 7-7-83 | DRAWN BY DEM