
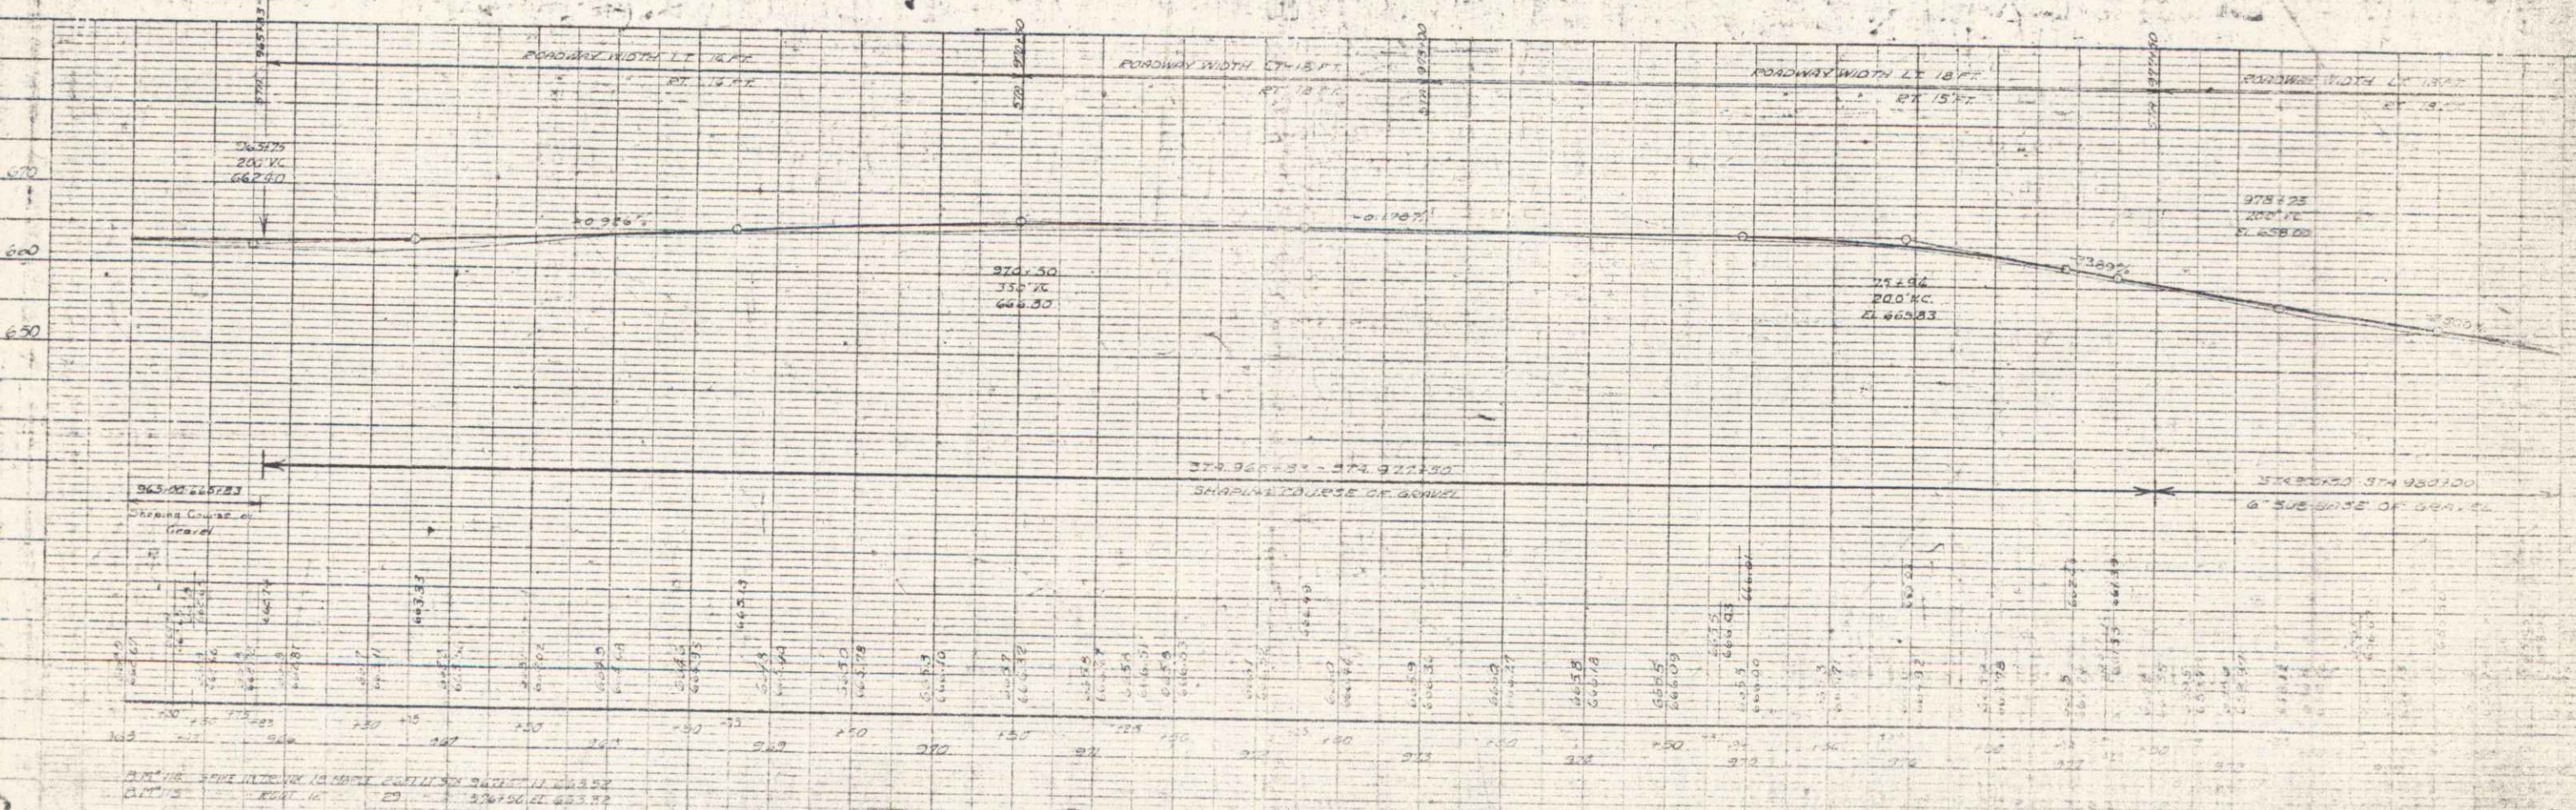


POOR ORIGINAL COPY

PLAN  
 DRAWN BY  
 NOT BOON  
 CHECKED BY  
 DATE OF REVISION  
 NO.

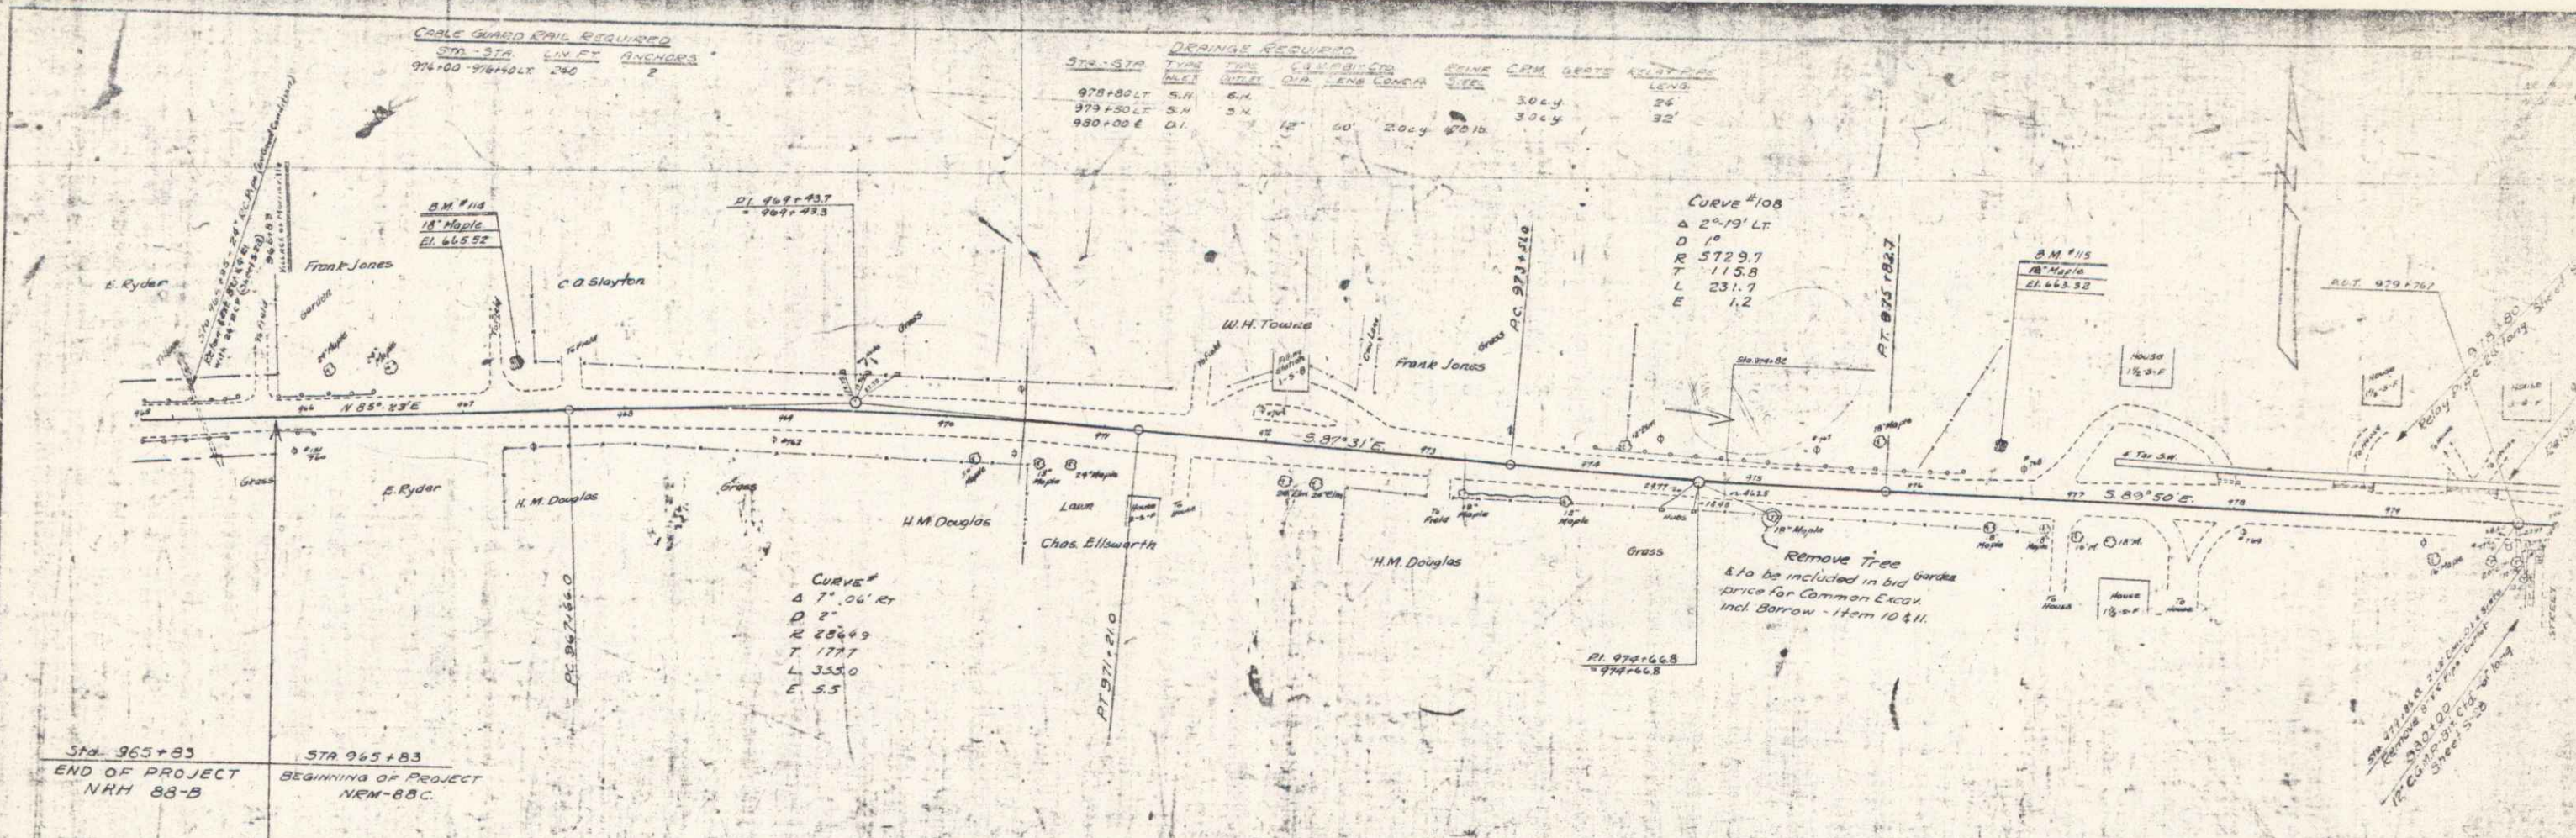

B-552

B-552

SHEETS OF 19