
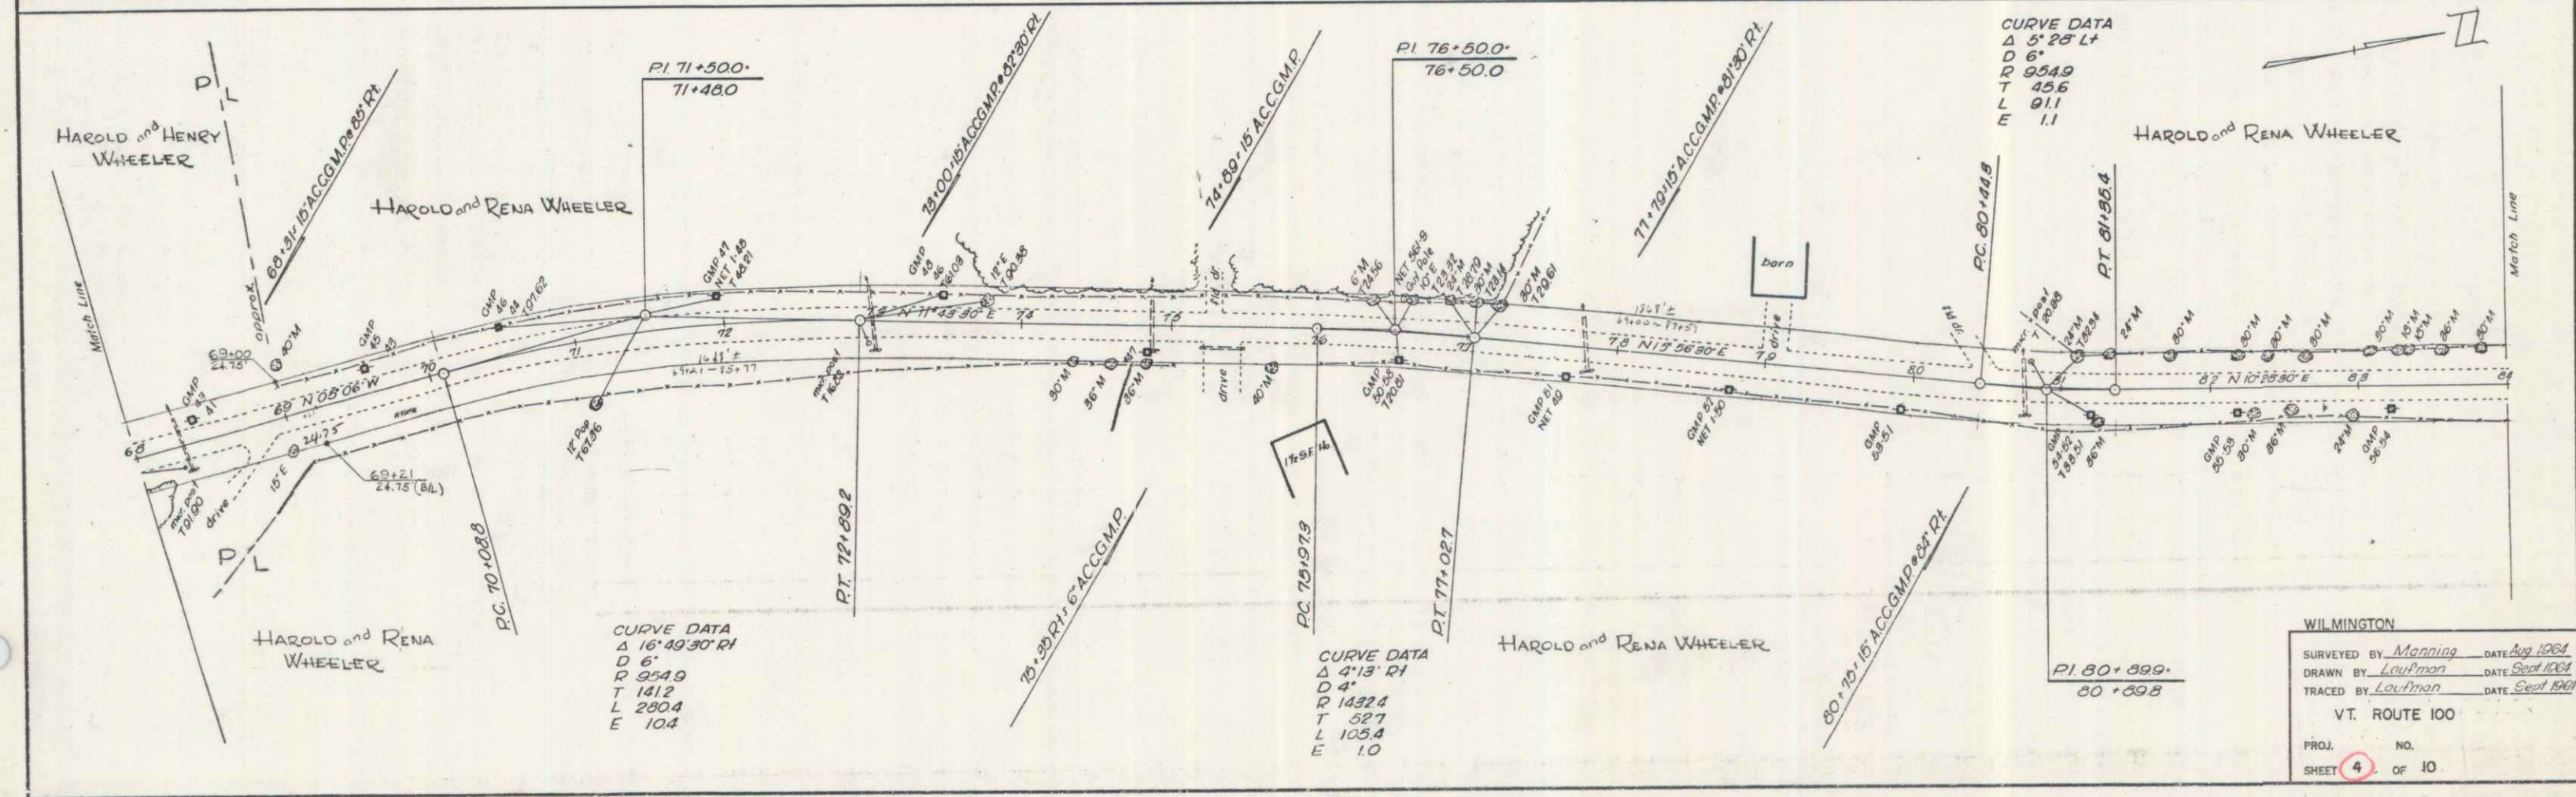


Sta. 53+00.0
 PROJ. 522(1)1946 ENDS

CURVE DATA
 Δ 11° 51' 30" LT
 D 61
 T 1034
 L 1033
 E 103

CURVE DATA
 Δ 5° 15' 30" RT
 D 41
 T 1432.4
 L 2065
 E 37

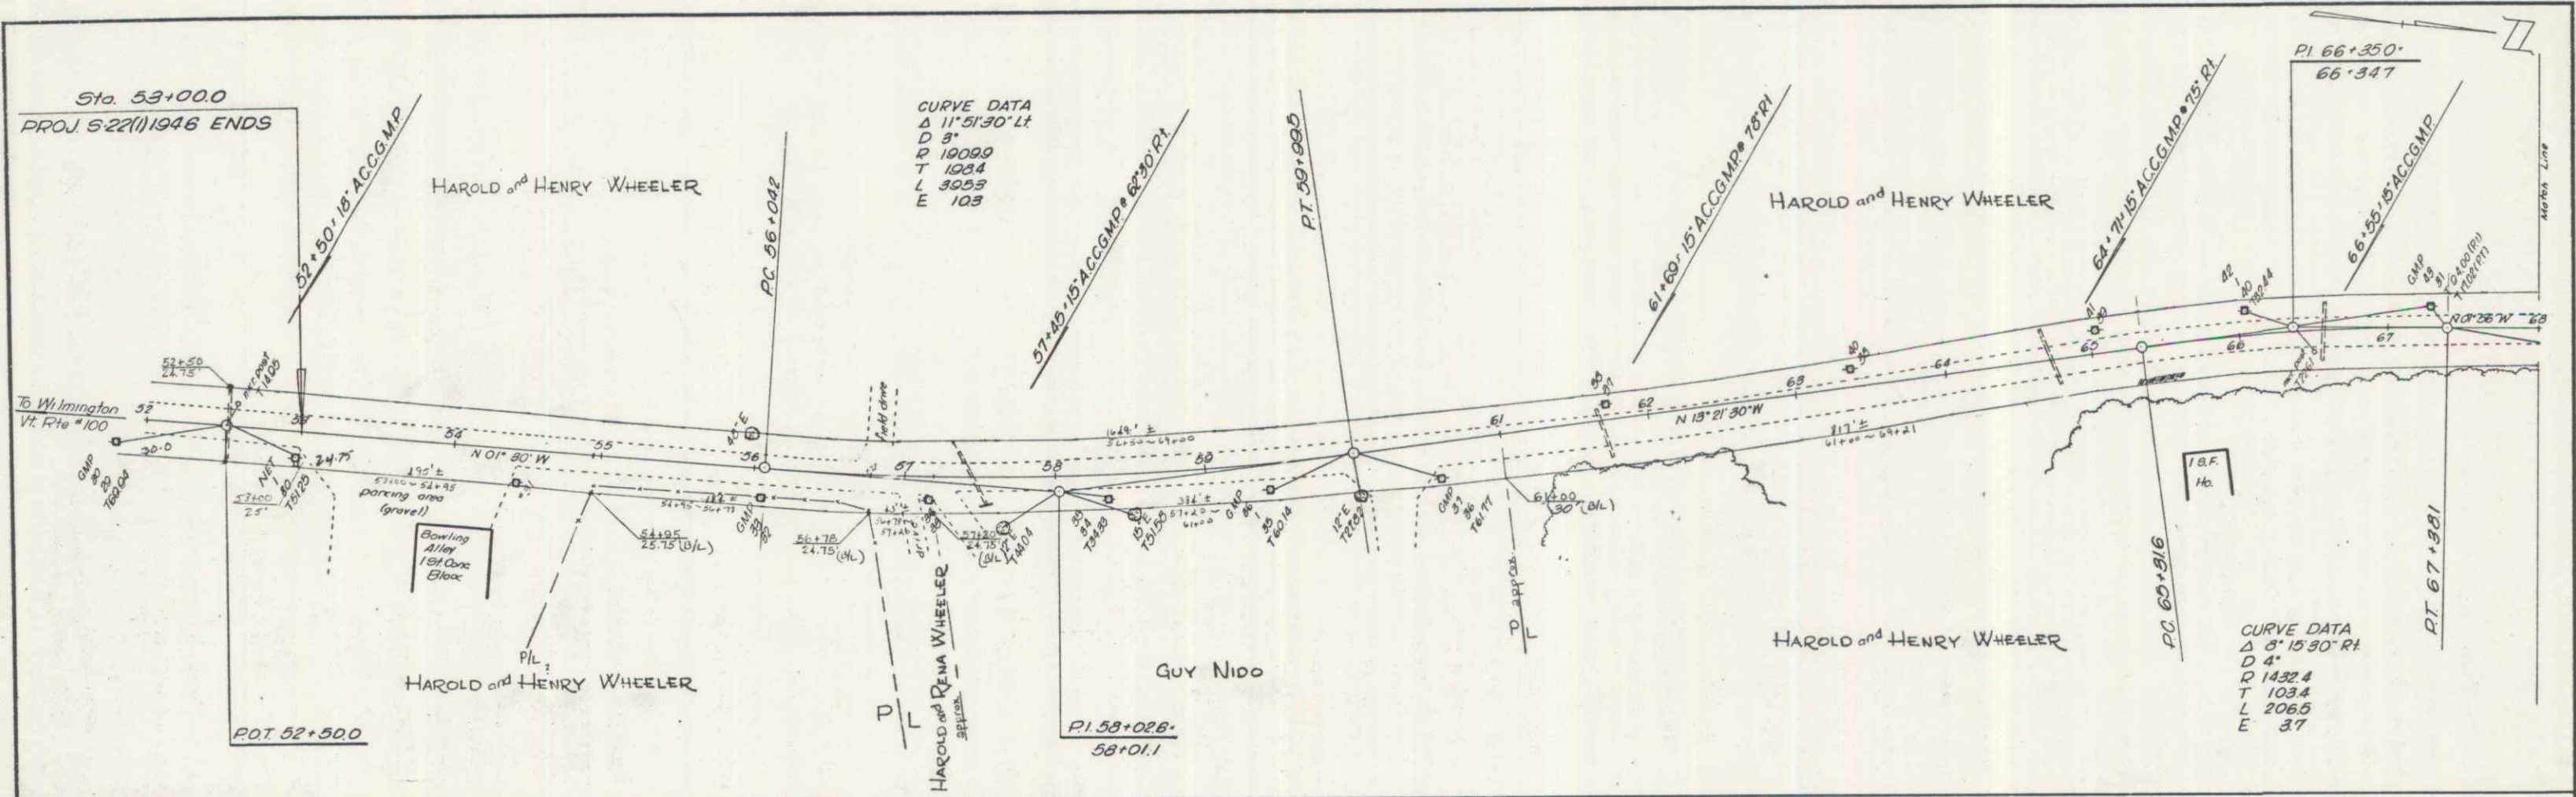

CURVE DATA
 Δ 16° 49' 30" RT
 D 61
 T 954.0
 L 2804
 E 104

CURVE DATA
 Δ 4° 13' 21"
 D 41
 T 1432.4
 L 1059.4
 E 1.0

CURVE DATA
 Δ 5° 20' LT
 D 61
 T 954.0
 L 45.6
 L 91.1
 E 1.1

WILMINGTON
 SURVEYED BY Manning DATE Aug. 1964
 DRAWN BY Loufman DATE Sept. 1964
 TRACED BY Loufman DATE Sept. 1964
 VT. ROUTE 100
 PROJ. NO. _____
 SHEET 4 OF 10