


CEMENT ROAD MASONRY WALL
 To be used 25' ft. at stations
 between 116+00 - 117+00

Parcel	Kind of	Date of	Grantor	Grantee	Recorded
R-8-C-E	O.C.D.	8-19-32	Henry & Olive Tatro	2/1/44	444 250 8-27-32
A-8'	O.C.D.	7-22-32	K.W.P. Graves	"	44 214 8-23-32

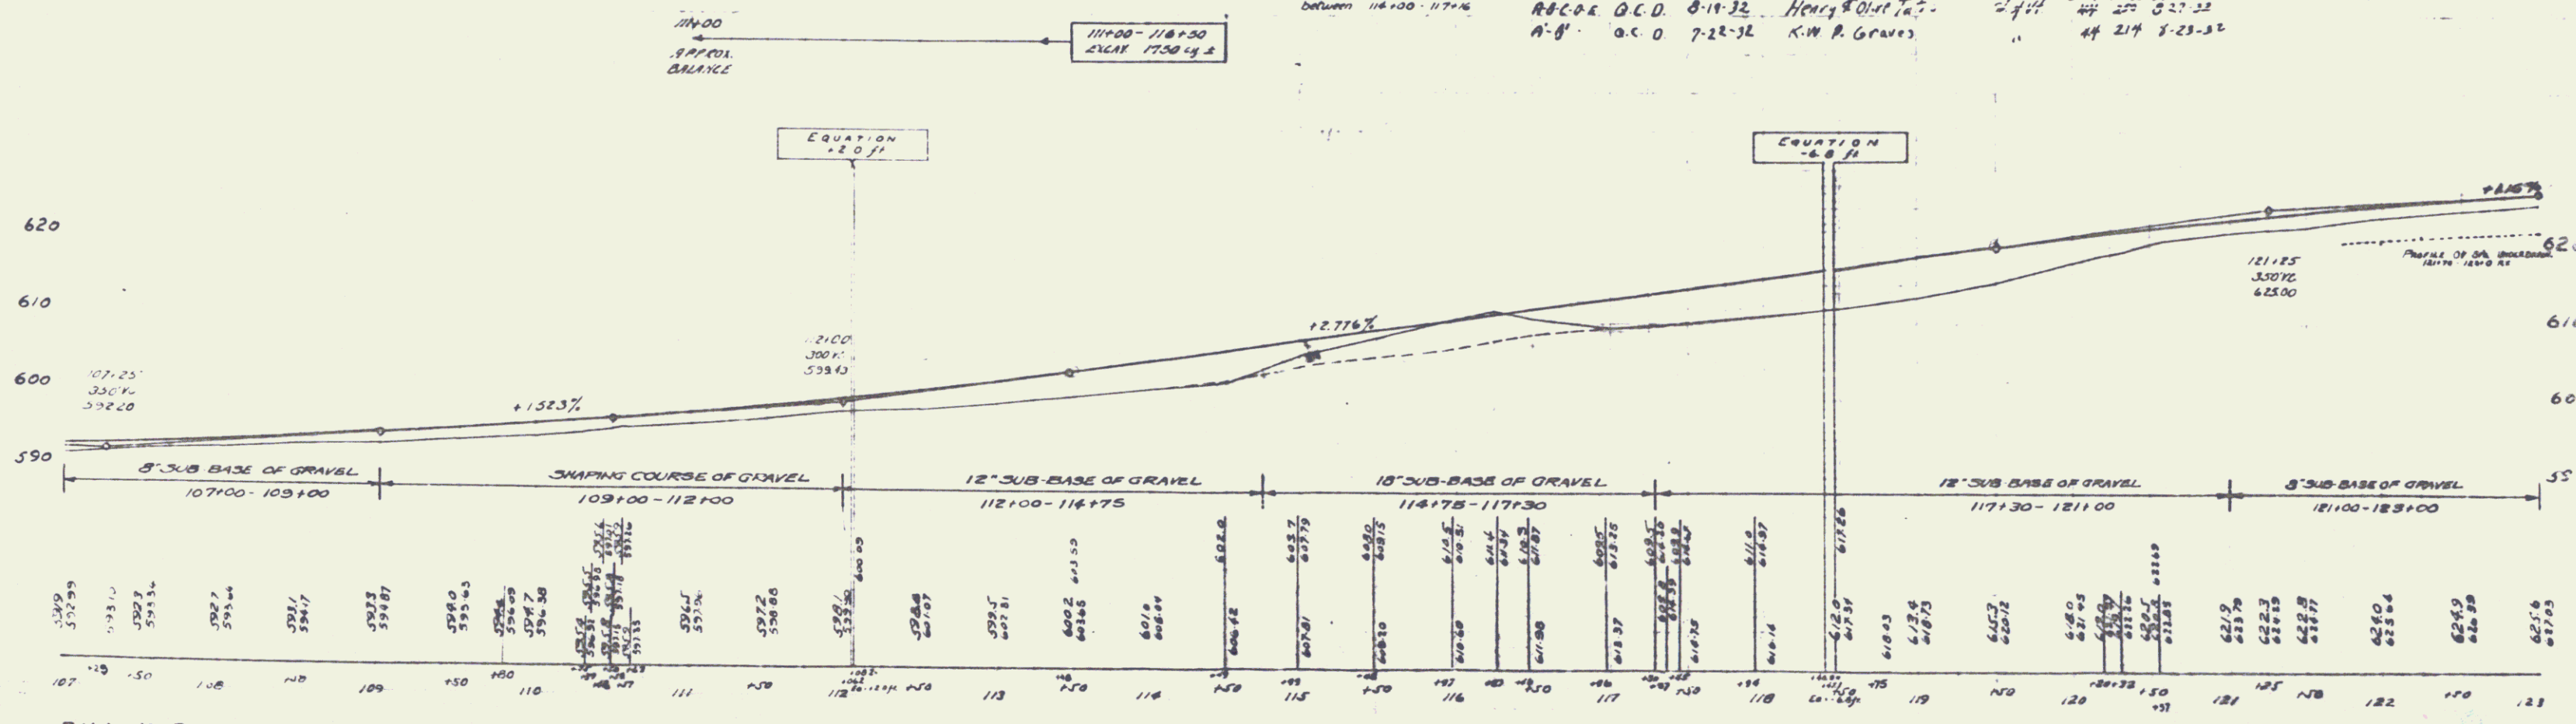

B.M. No. 16 PAINT SPOT ON CONC. CURB HEADWALL 10' LT. OF STA. 117+30 ELEV. 610.44
 B.M. No. 17 PAINT SPOT ON LEDGE 54' RT. OF STA. 121+30 ELEV. 626.69