


PLAN	DESIGNED	DATE
	PLOTTED	
	CHECKED	
	BY	
	DATE	
	BY	
	DATE	

PROFILE	DESIGNED	DATE
	PLOTTED	
	CHECKED	
	BY	
	DATE	
	BY	
	DATE	

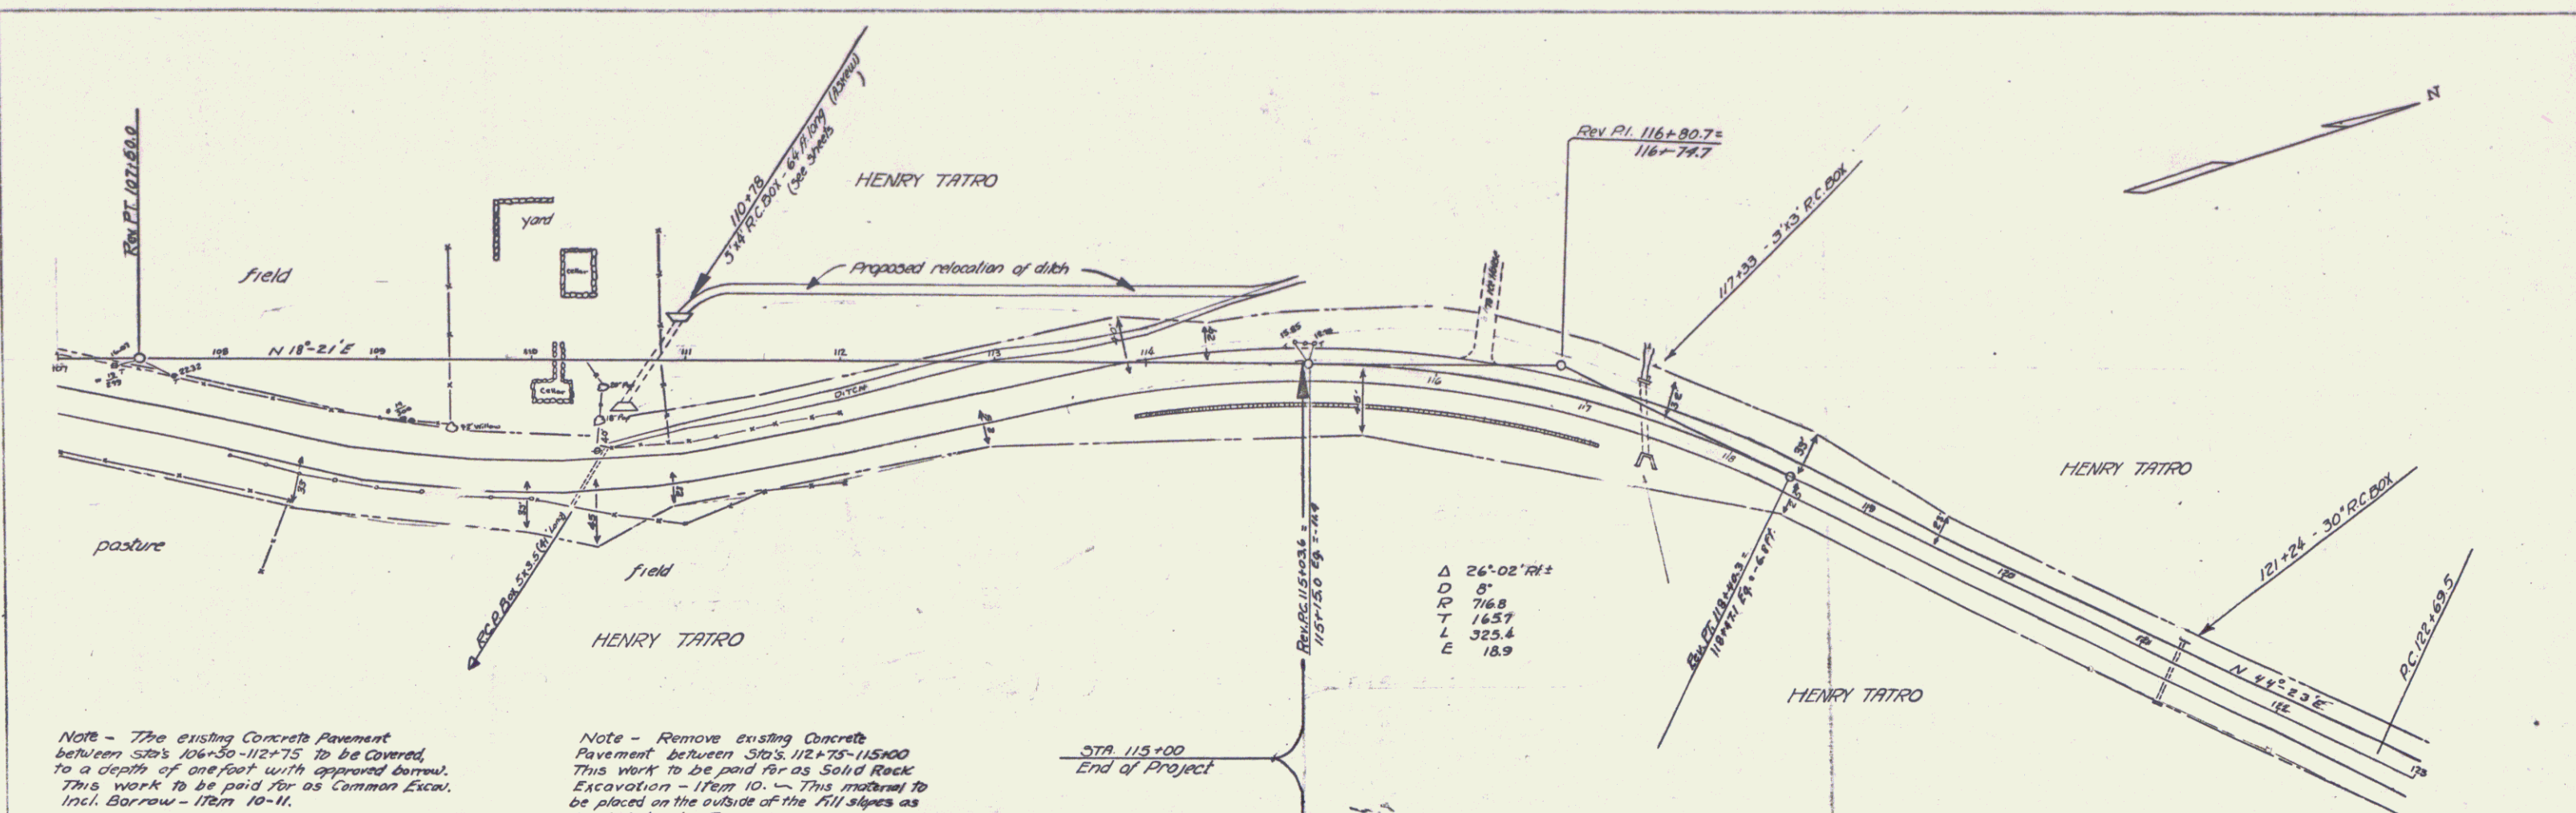

Note - The existing Concrete Pavement between Sta's 106+30-112+75 to be Covered to a depth of one foot with approved borrow. This work to be paid for as Common Excav. Incl. Borrow - Item 10-11.

Note - Remove existing Concrete Pavement between Sta's 112+75-115+00. This work to be paid for as Solid Rock Excavation - Item 10. - This material to be placed on the outside of the Fill slopes as directed by the Engineer.

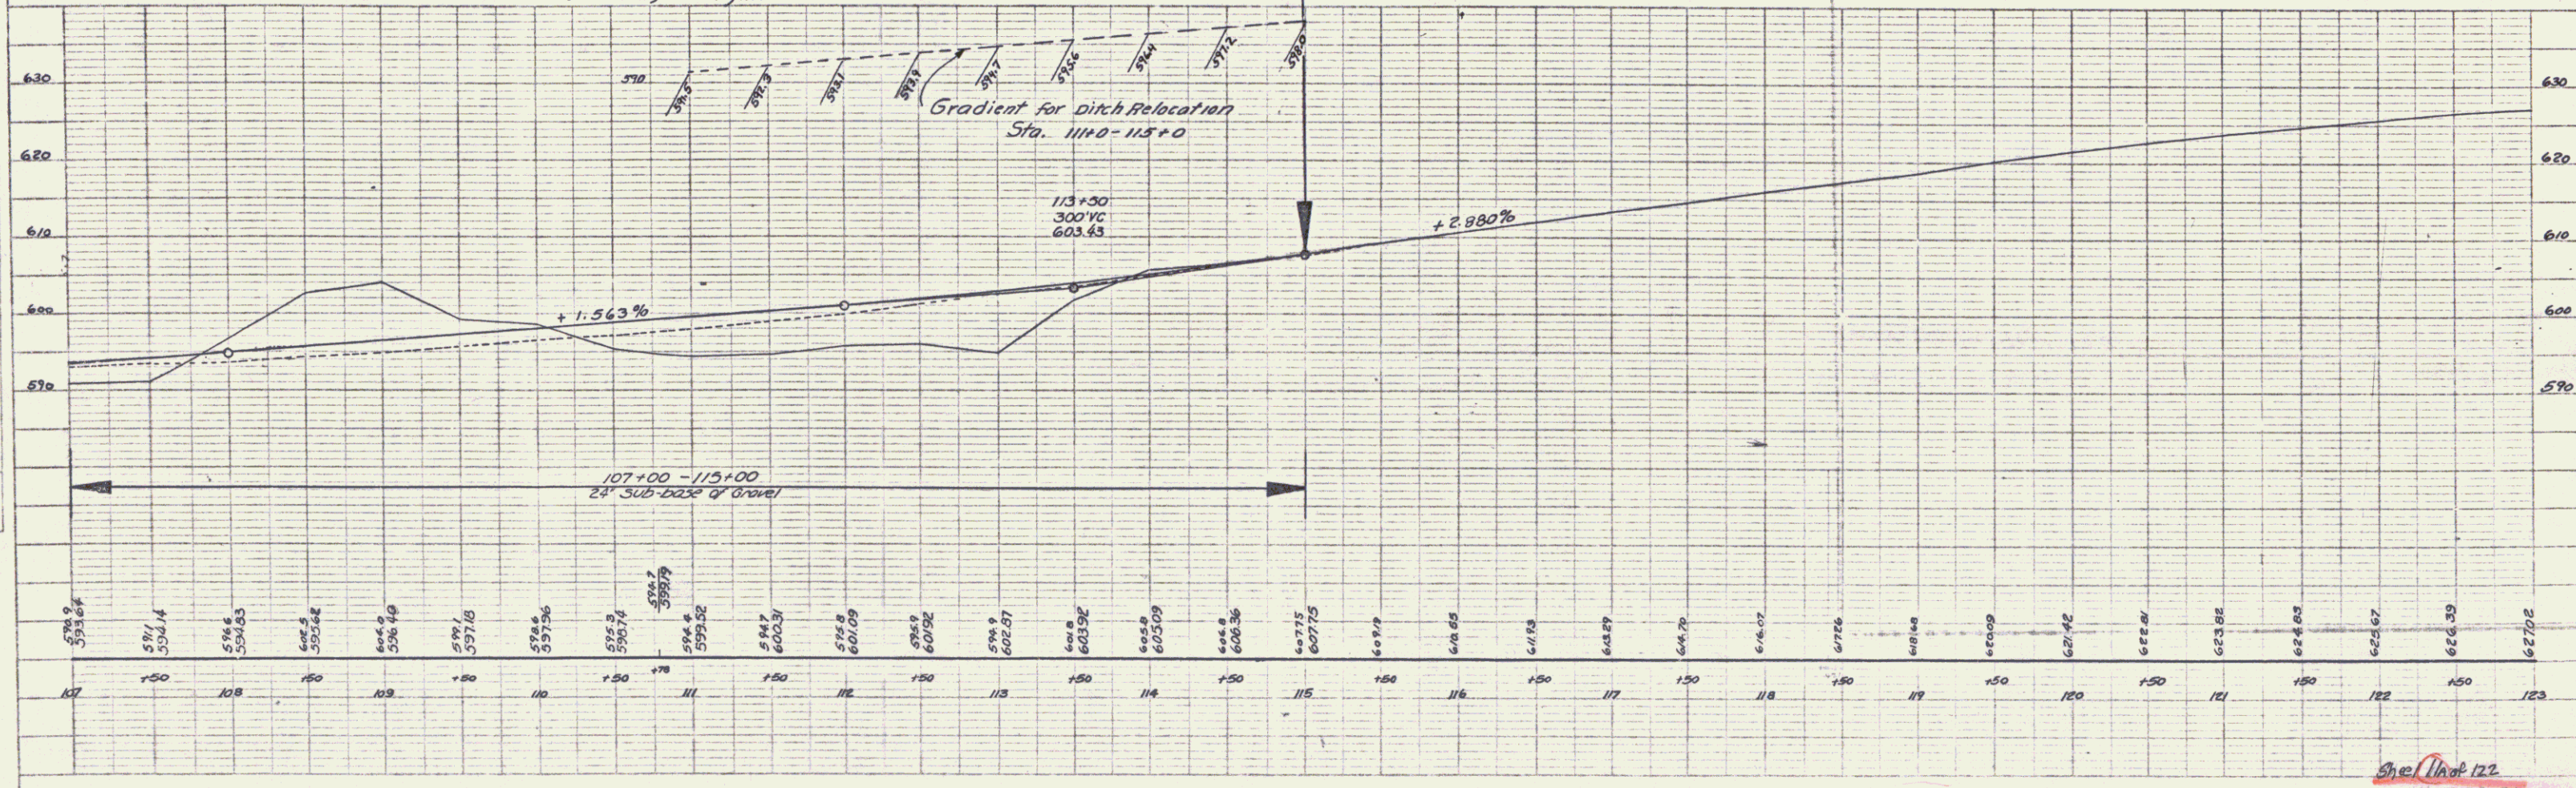


PLATE 1 - ROAD PROFILE OF HENRY TATRO
 DESIGNED BY: [Signature]
 DATE: [Date]

Sheet 11 of 122
 DATE: [Date]