
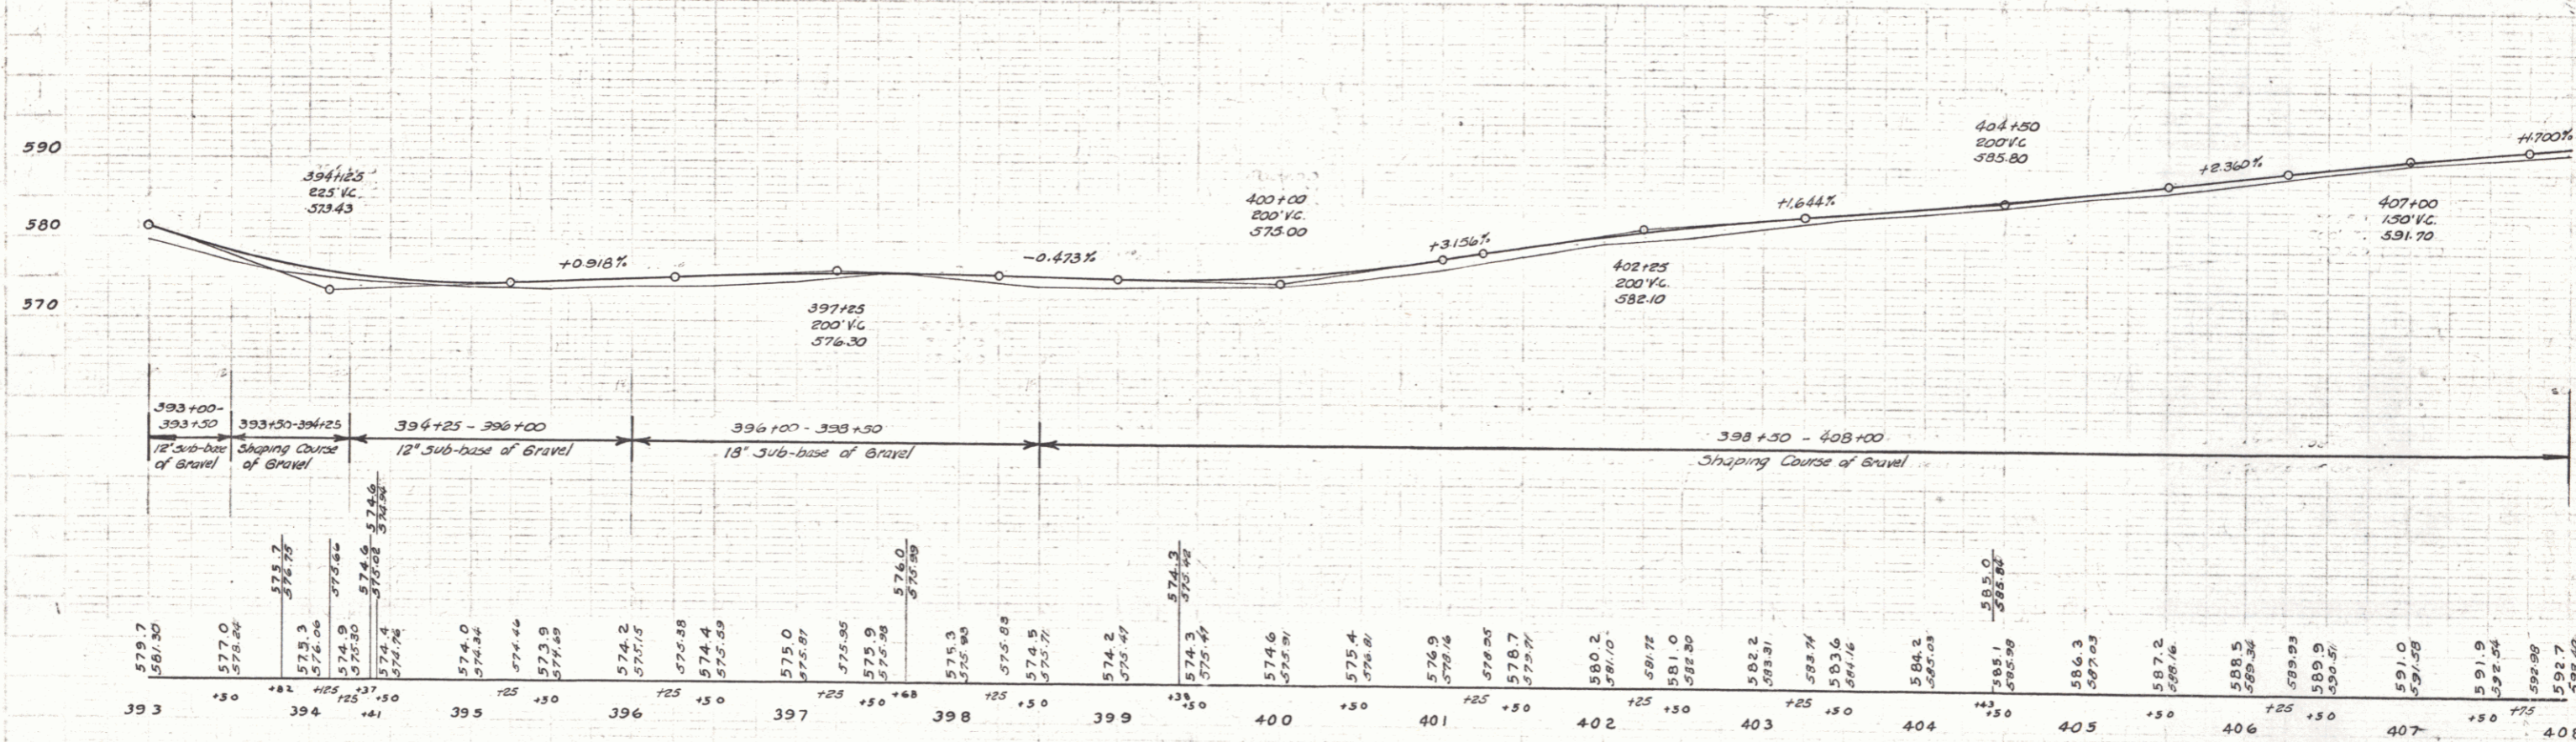


A.D. WOOD  
CIVIL ENGINEER  
No. 9123

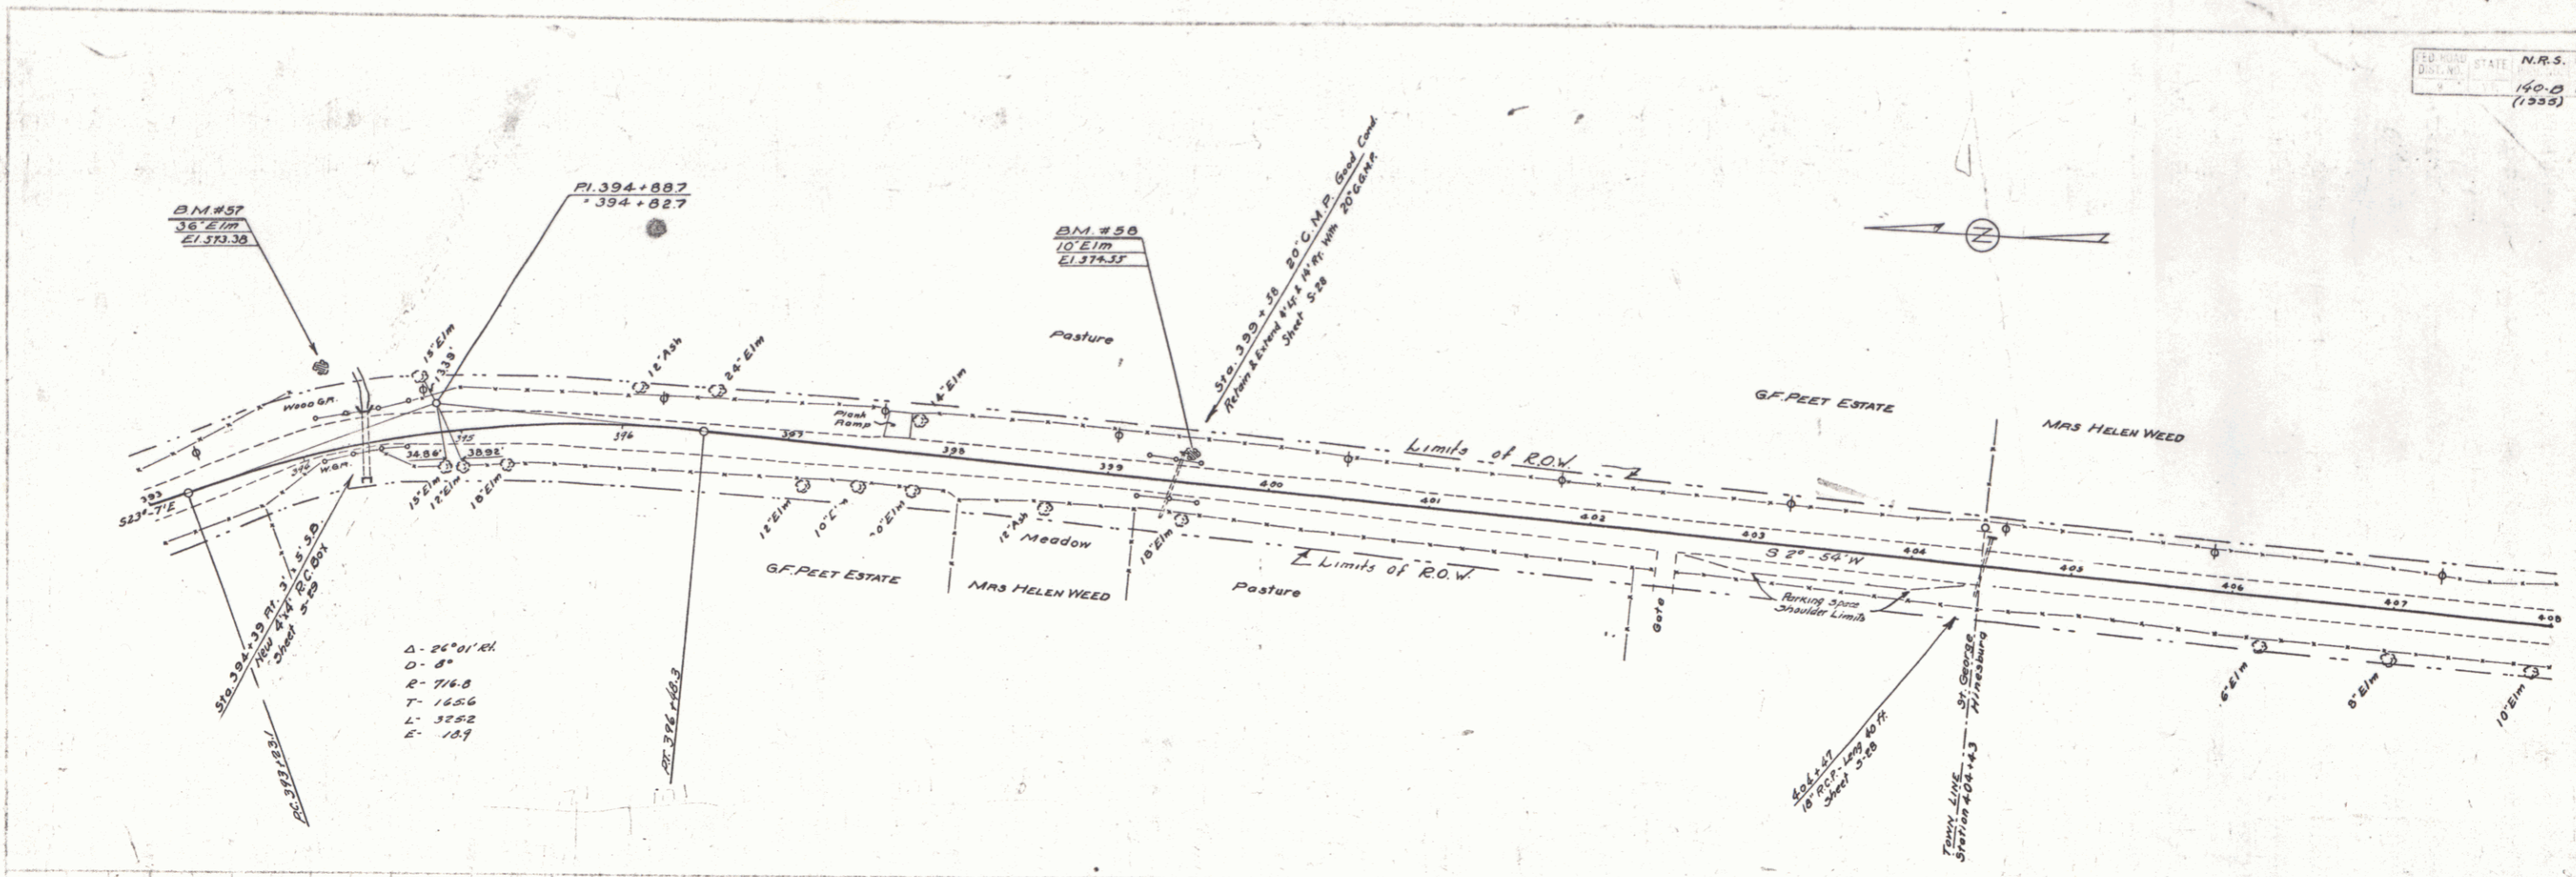

BM. " 57 Spike in the root of 36" elm 49 H. II. of Sta. 394+81 Elev. 573.38  
 BM. " 58 Spike in the root of 10" elm 13 H. II. of Sta. 399+46 Elev. 574.55