
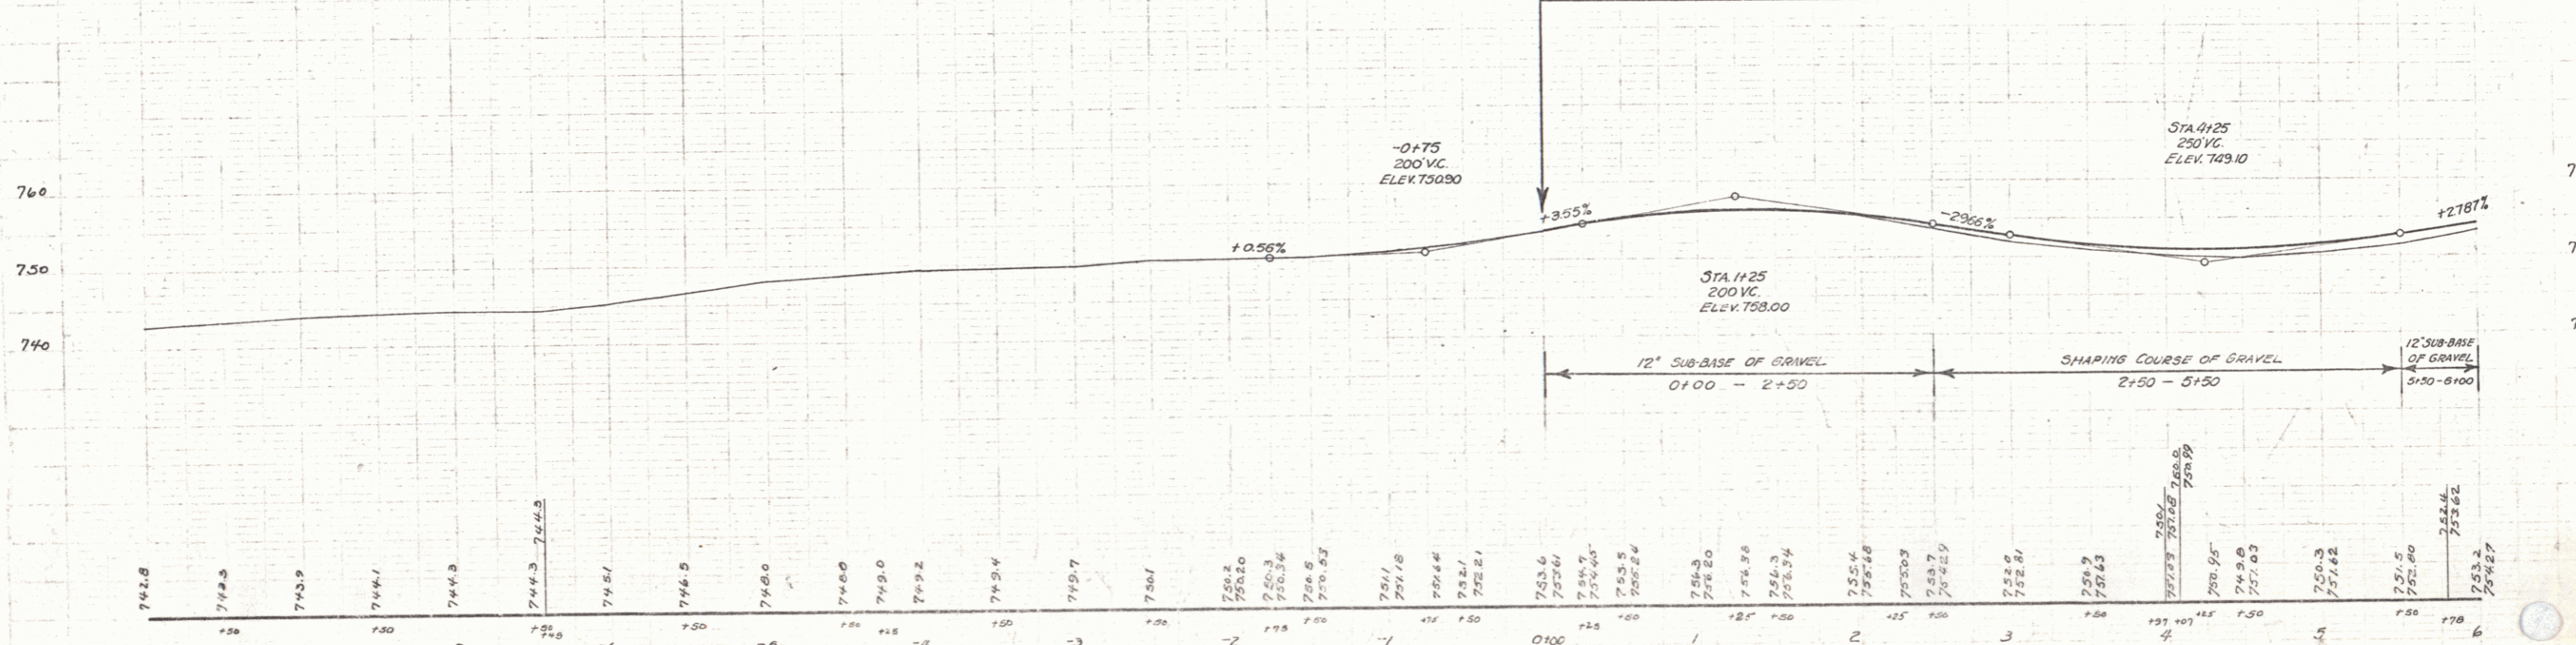


WOOD GUARD RAIL				CABLE GUARD RAIL				REINFORCED CONCRETE PIPE CULVERTS			
CONVERT. STA.	LEFT	RIGHT	24"	STA. to STA.	LINE LENGTH	CONSTANT	PI. LENG.	STATION	SIZE	LENG.	S. GRA.
4+02				3+40-4+44	LT	104	144	4+102	18"	52'	3.5%

Record	Kind of Instrument	Date of Instrument	Grantor	Grantee	Recorded	Remarks
A	C.L.D.	6-8-32	Fred D. MacDermott	Staff	50	7-14-32
A'	"	6-8-32	Native Holman	"	80	309 7-14-32
A''	"	6-13-32	Charles Pierce	"	50	310 7-14-32

67-3 1932 4 26

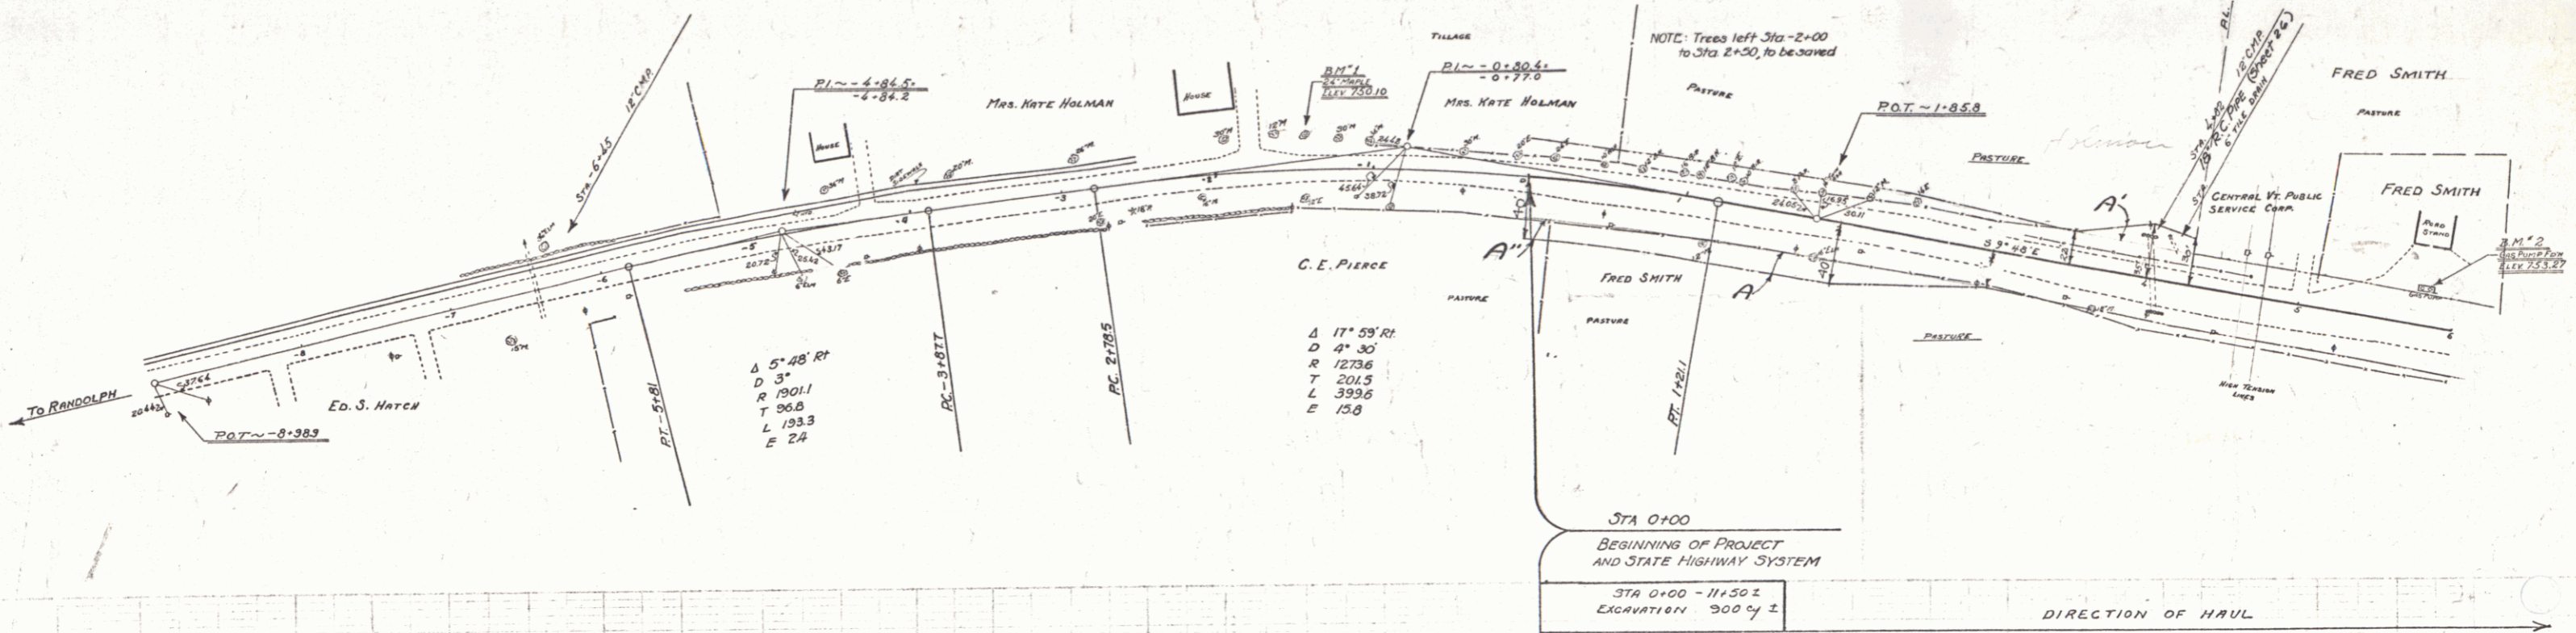

B.M. #1 SPIKE IN ROOT 24" MAPLE 20' RT. STA. -1+46-EL. 750.10
 B.M. #2 PAINT SPOT ON CONC. GAS PUMP FOUNDATION, -25' LT. -57' 5+74-EL. 753.27

SERIES FAP No. 67-B
 SHEET 2 OF 80