


FED. AID DIST. NO.	STATE	FISCAL YEAR	SHEET NO.	TOTAL SHEETS
5	VT.			


PLAN
 DRAWN BY: FABRINSON
 CHECKED BY: D. MASCHI
 DATE: 10/76

FABRINSON
 D. MASCHI
 10/76

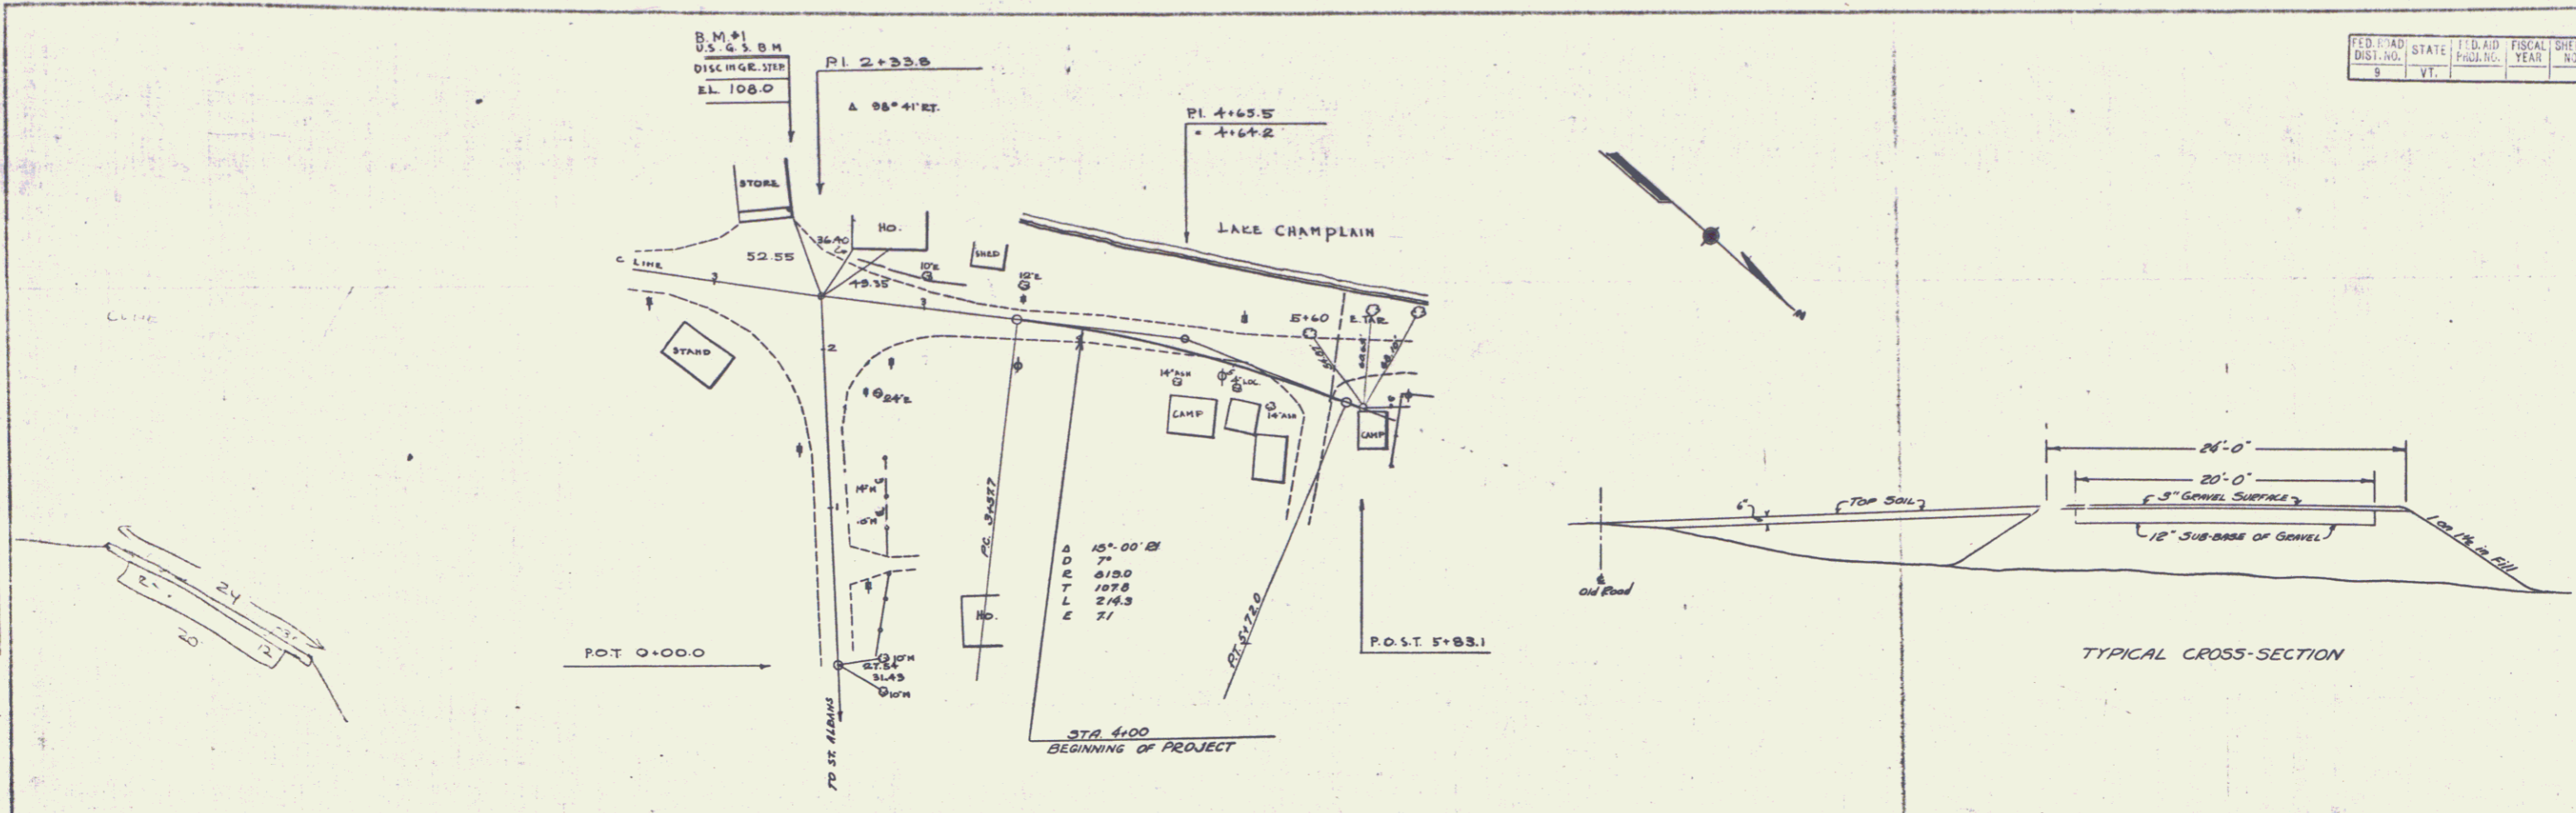

SCALES

PLAN	1 in. = 50 FT.
PROFILE	1 in. = 50 FT.
CROSS-SECTIONS	1 in. = 5 FT.

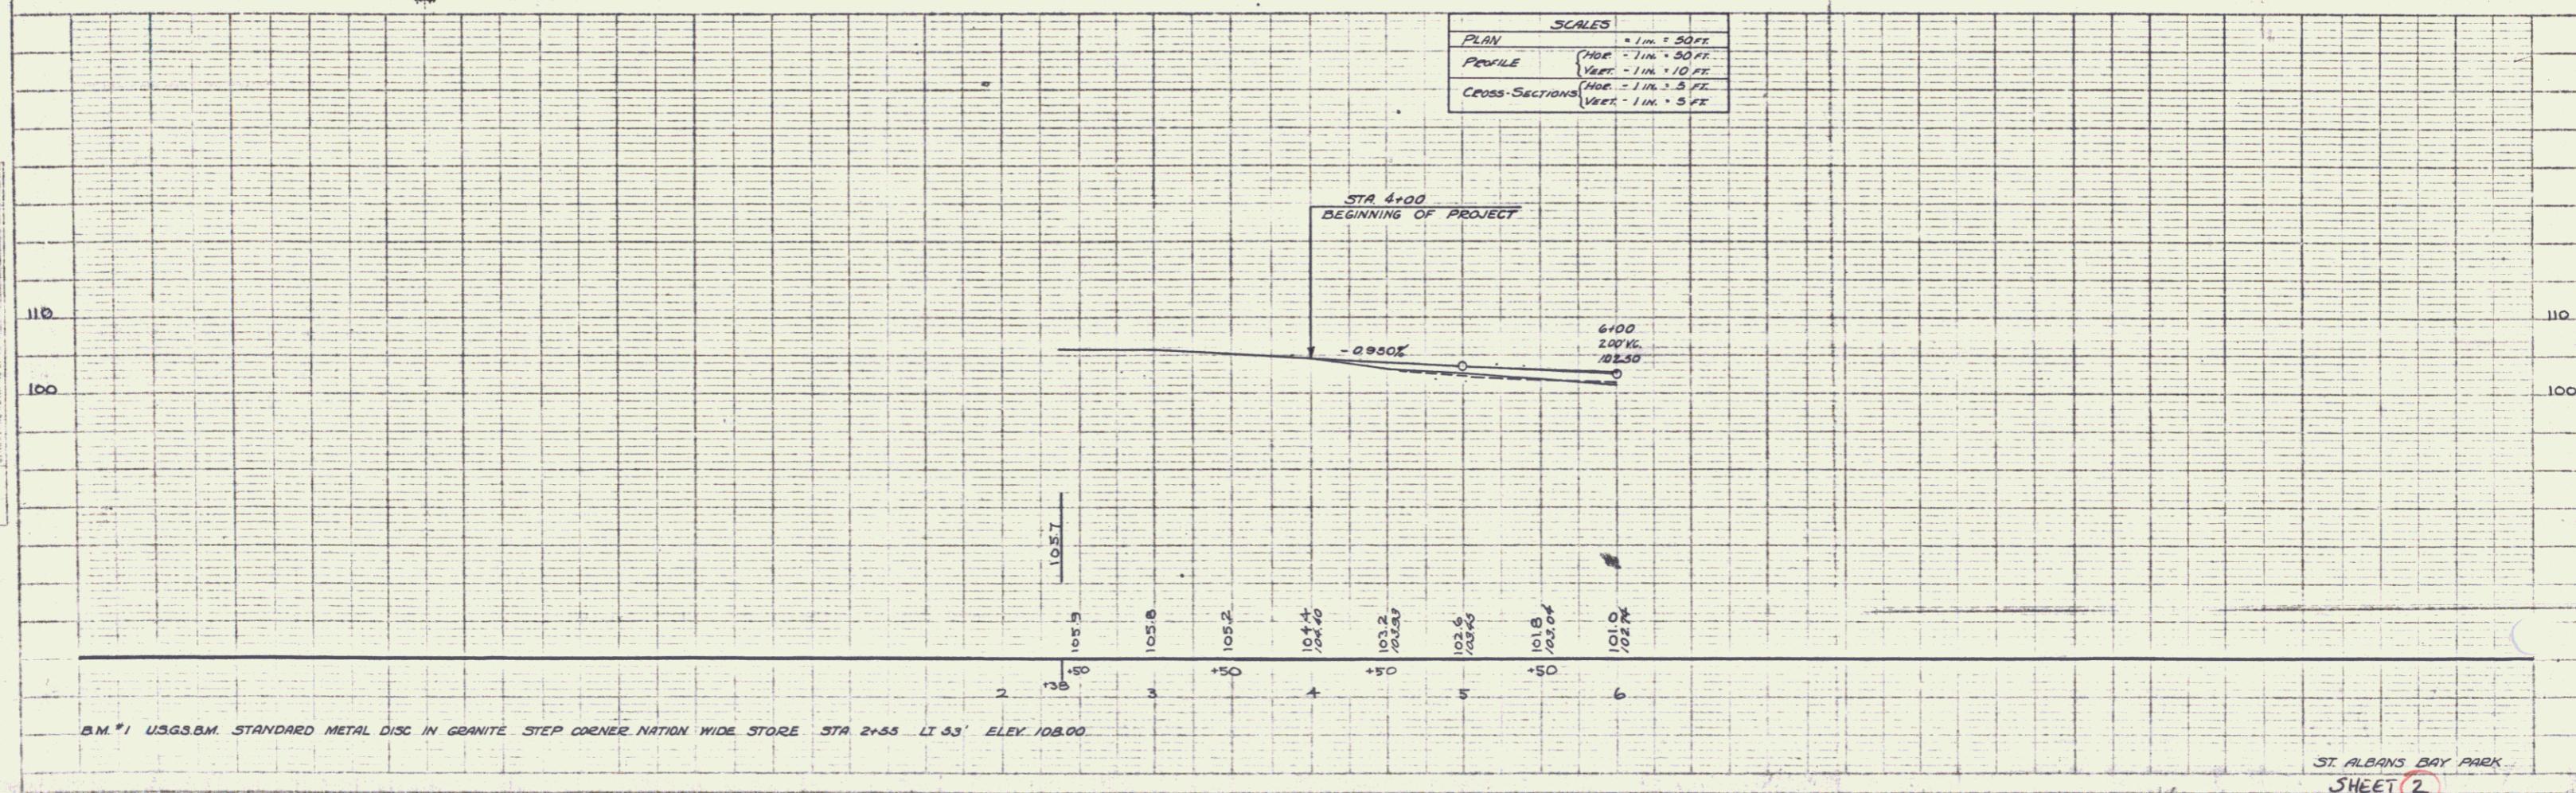

B.M. #1 USGS B.M. STANDARD METAL DISC IN GRANITE STEP CORNER NATION WIDE STORE STA 2+55 LI 53 ELEV. 108.00

ST. ALBANS BAY PARK
 SHEET 2