


POOR ORIGINAL COPY

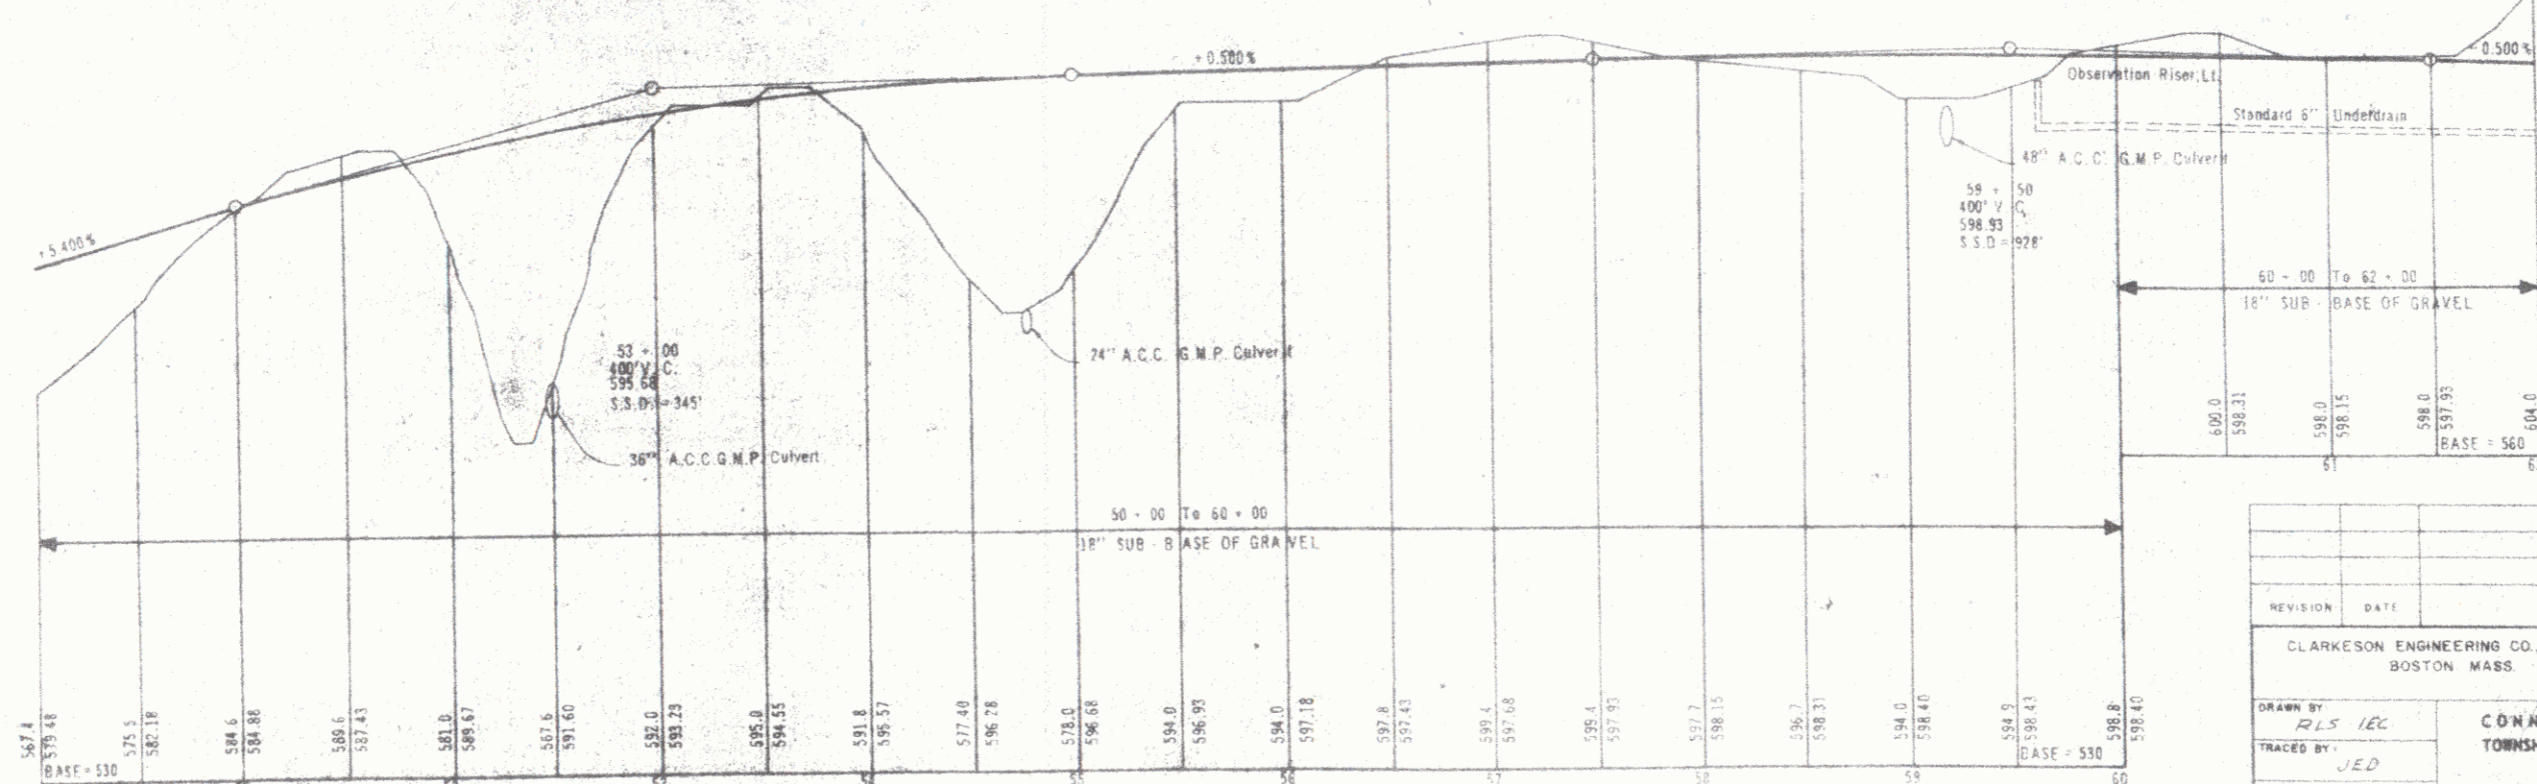

REVISION	DATE	DESCRIPTION	BY
DRAWN BY		CORPS OF ENGINEERS U.S. ARMY	
TRACED BY		OFFICE OF THE DIVISION ENGINEER	
		NEW ENGLAND DIVISION	
		BOSTON, MASS.	
CONNECTICUT RIVER FLOOD CONTROL			
TOWNSEND DAM			
ROUTE 30 RELOCATION			