



CORPS OF ENGINEERS

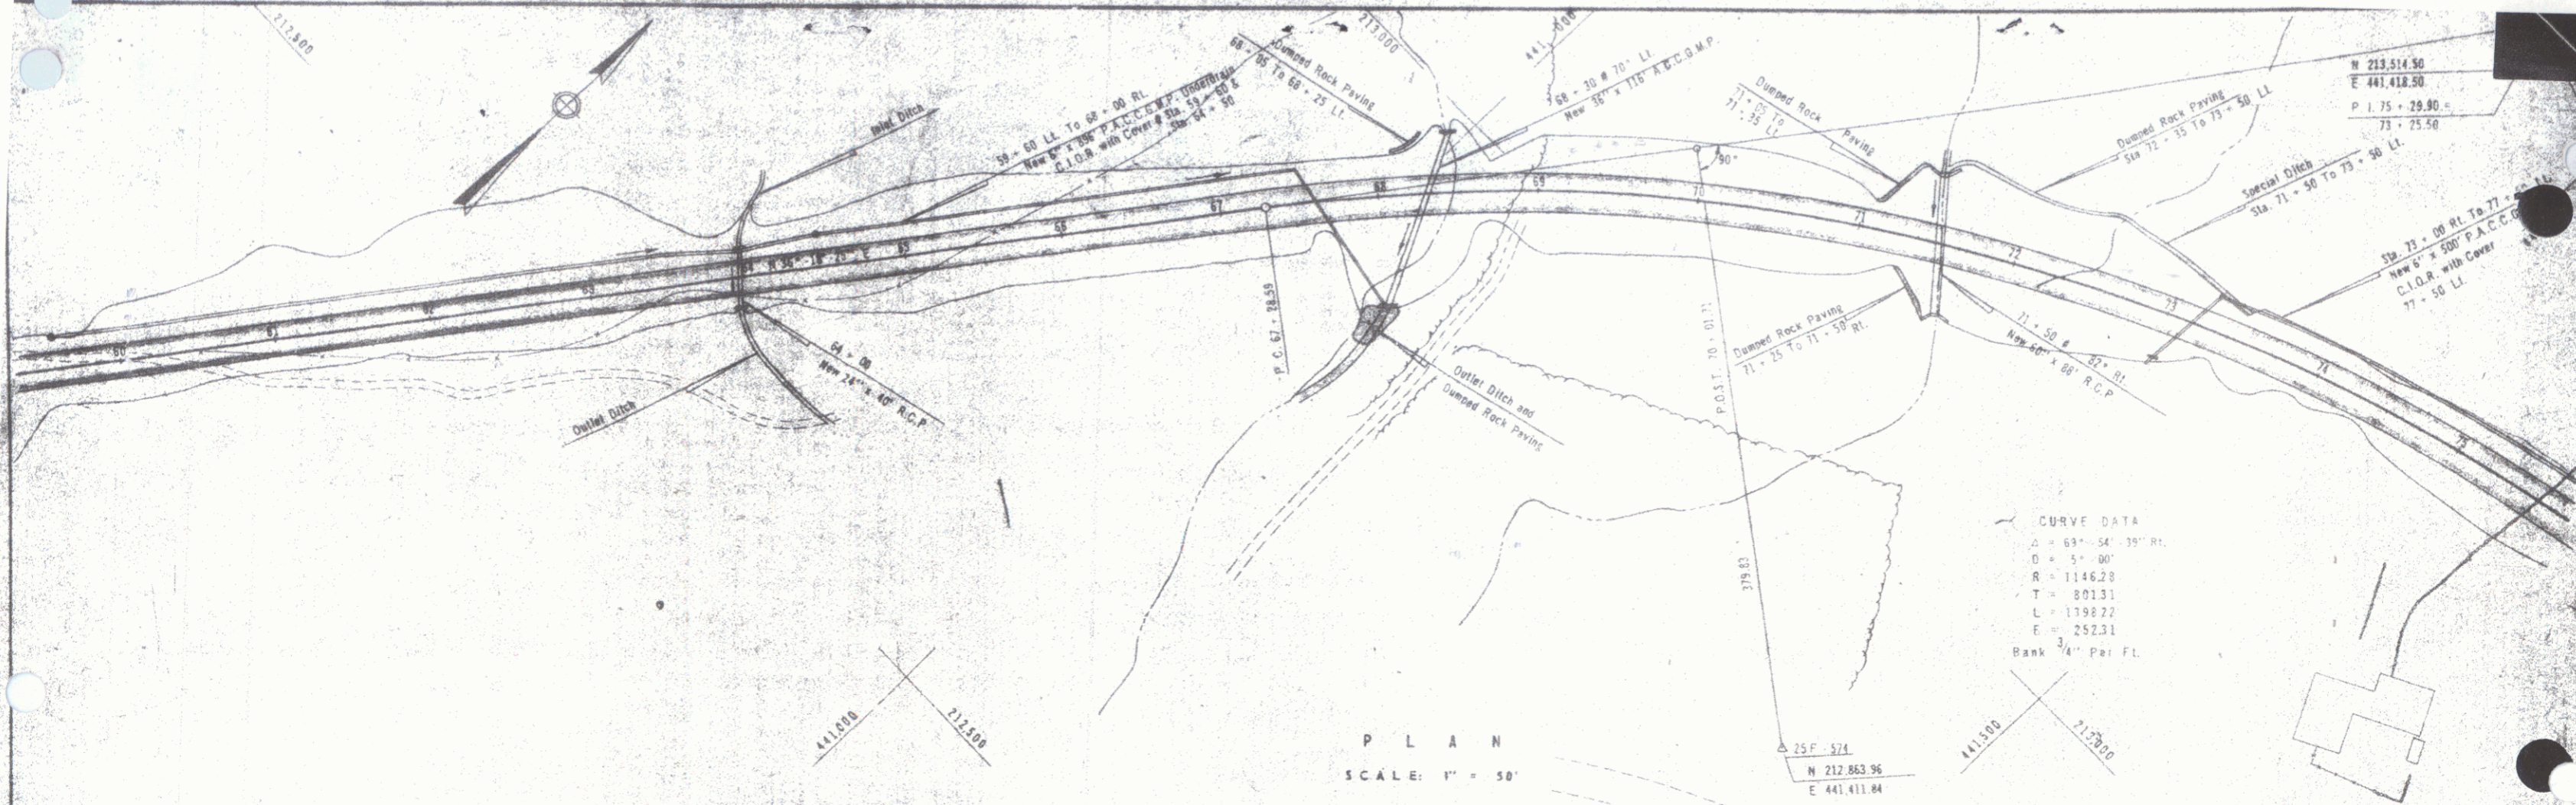

PLAN
SCALE: 1" = 50'

POOR ORIGINAL COPY

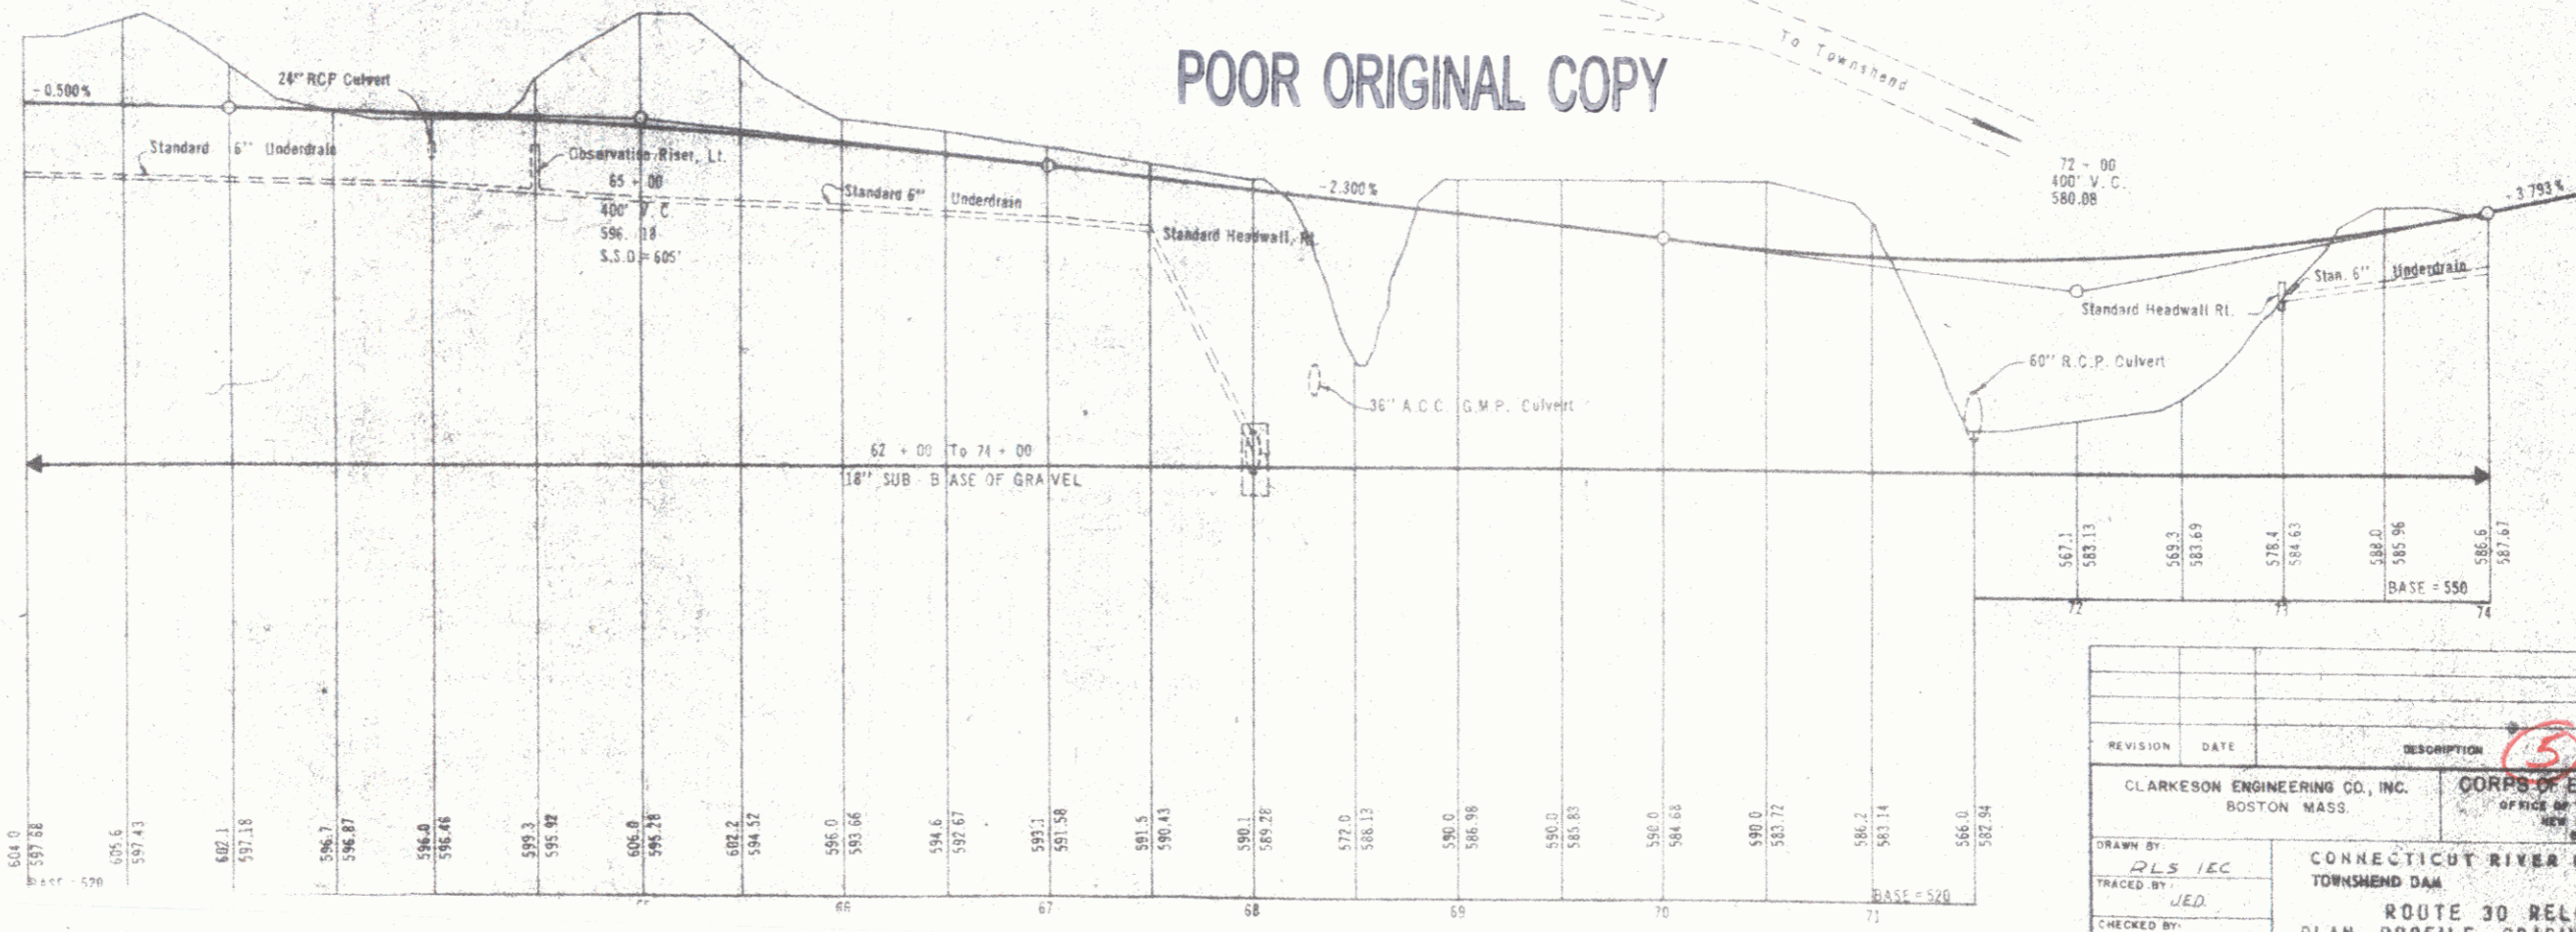

REVISION	DATE	DESCRIPTION

CLARKESON ENGINEERING CO., INC.
BOSTON, MASS.

CORPS OF ENGINEERS U.S. ARMY
OFFICE OF THE DIVISION ENGINEER
NEW BRIDGE DIVISION
BOSTON, MASS.

DRAWN BY: DLS/IEC
TRACED BY: JED
CHECKED BY: RCH/RCA

CONNECTICUT RIVER FLOOD CONTROL
TOWNSEND DAM
ROAD RELOCATION
ROUTE 30 RELOCATION
PLAN, PROFILE, GRADING AND DRAINAGE
STA. 59+00 TO STA. 74+00