



CORPS OF ENGINEERS

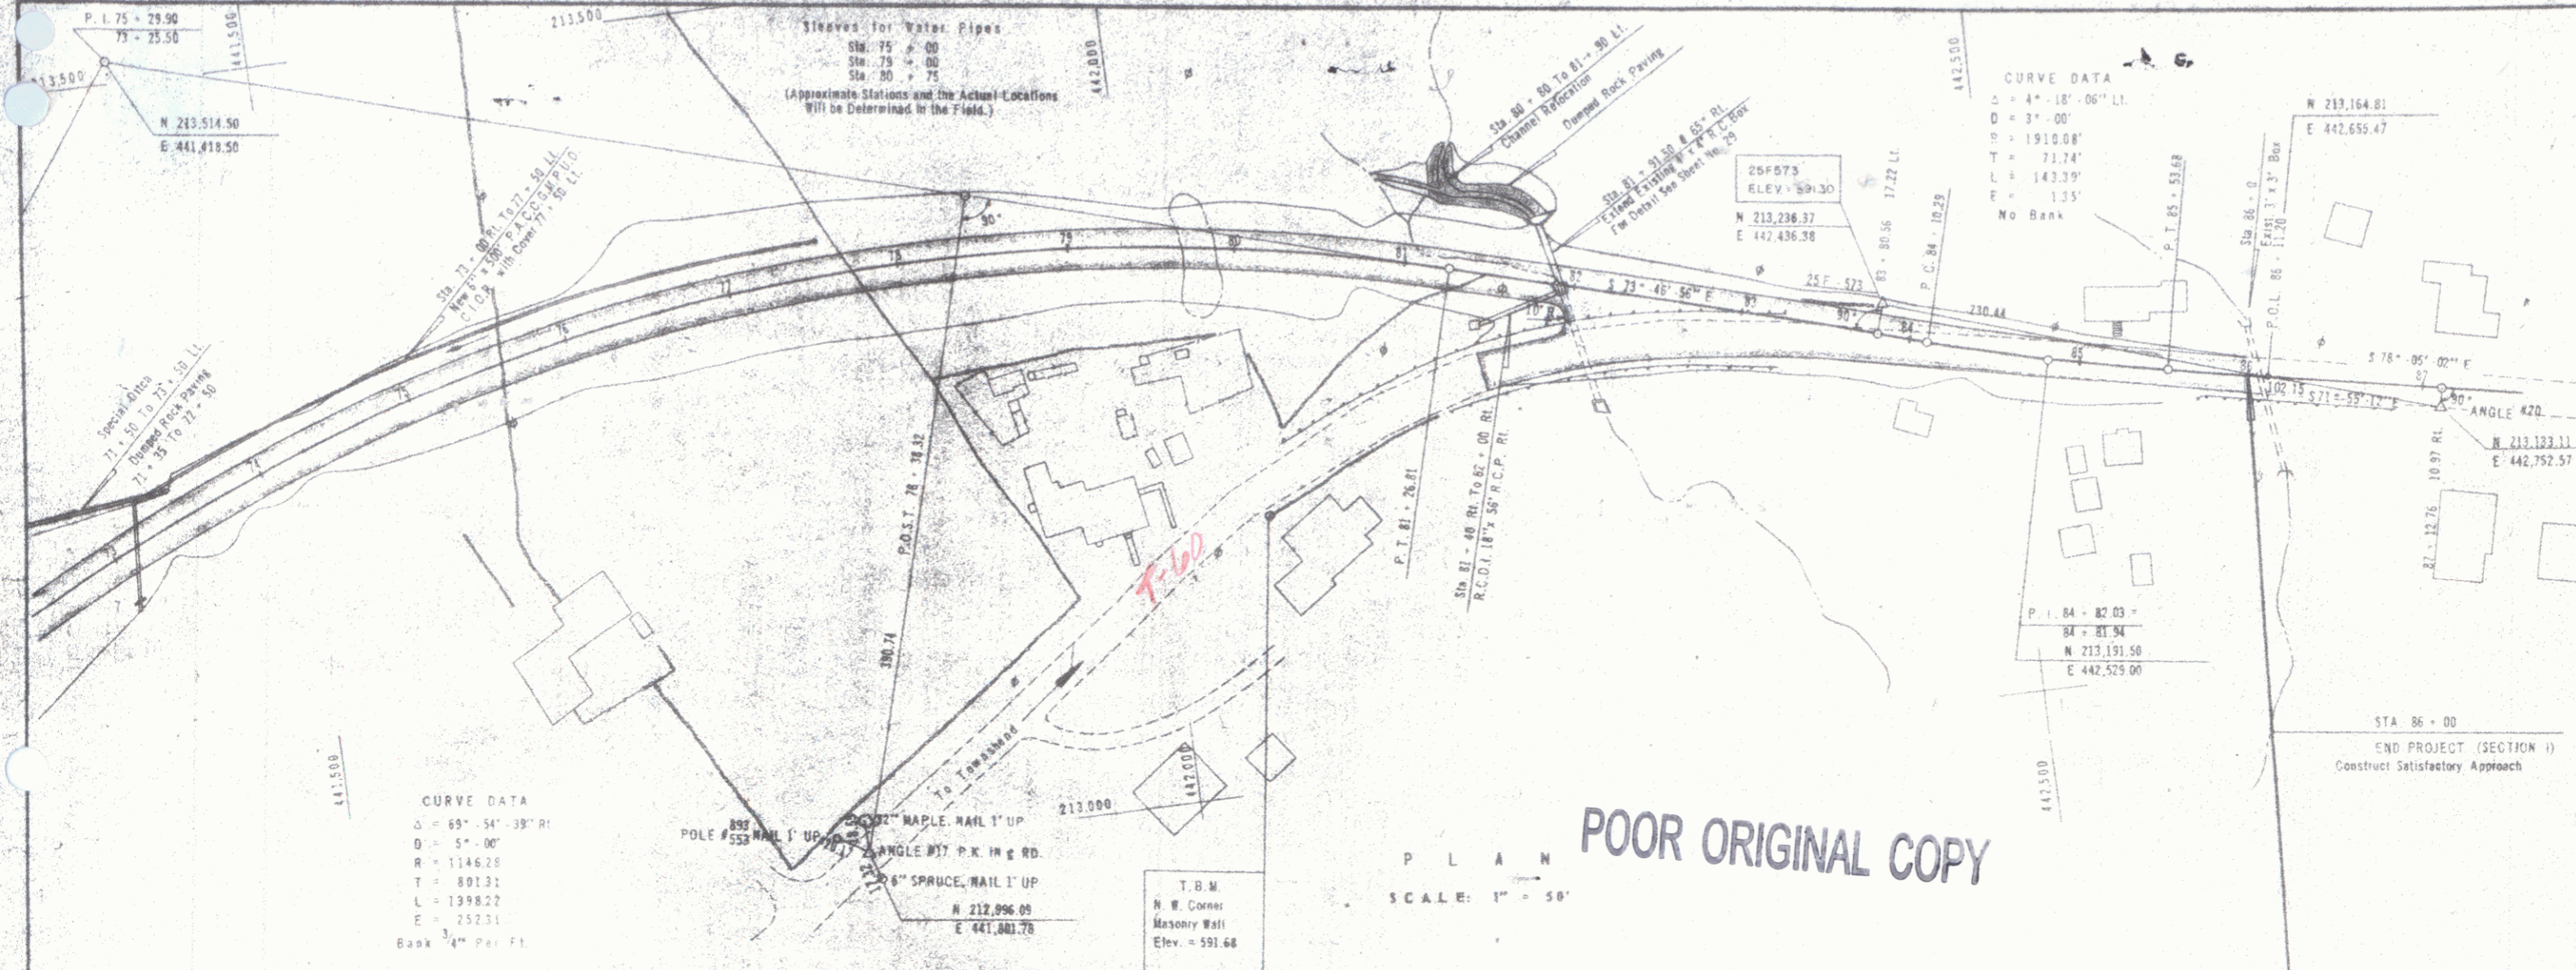

POOR ORIGINAL COPY

SCALE: 1" = 50'

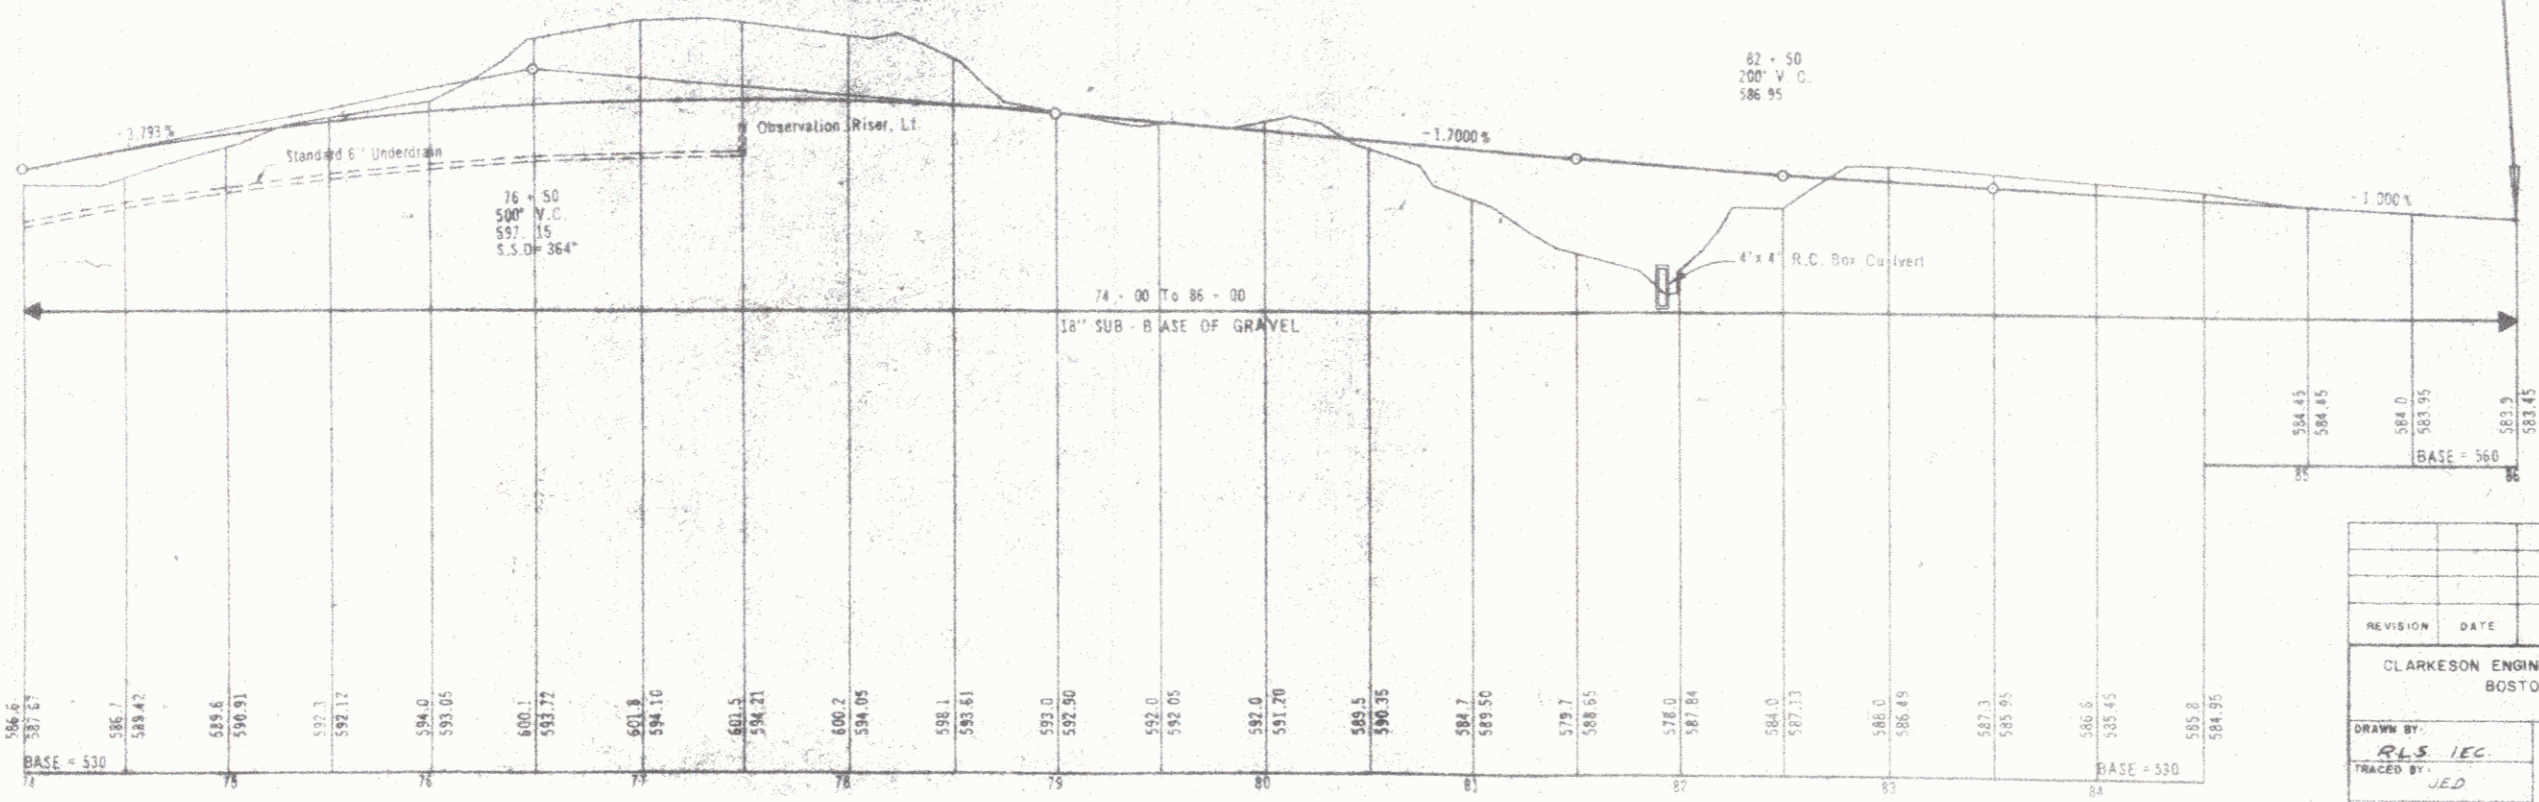

REVISION	DATE	DESCRIPTION	BY

CLARKESON ENGINEERING CO., INC. BOSTON MASS. CORPS OF ENGINEERS U.S. ARMY OFFICE OF THE DIVISION ENGINEER NEW ENGLAND DIVISION BOSTON, MASS.

DRAWN BY: J.E.C. TRACED BY: J.E.D. CHECKED BY:

CONNECTICUT RIVER FLOOD CONTROL TOWNSHEND DAM ROAD RELOCATIONS ROUTE 30 RELOCATION 10