


POOR ORIGINAL COPY

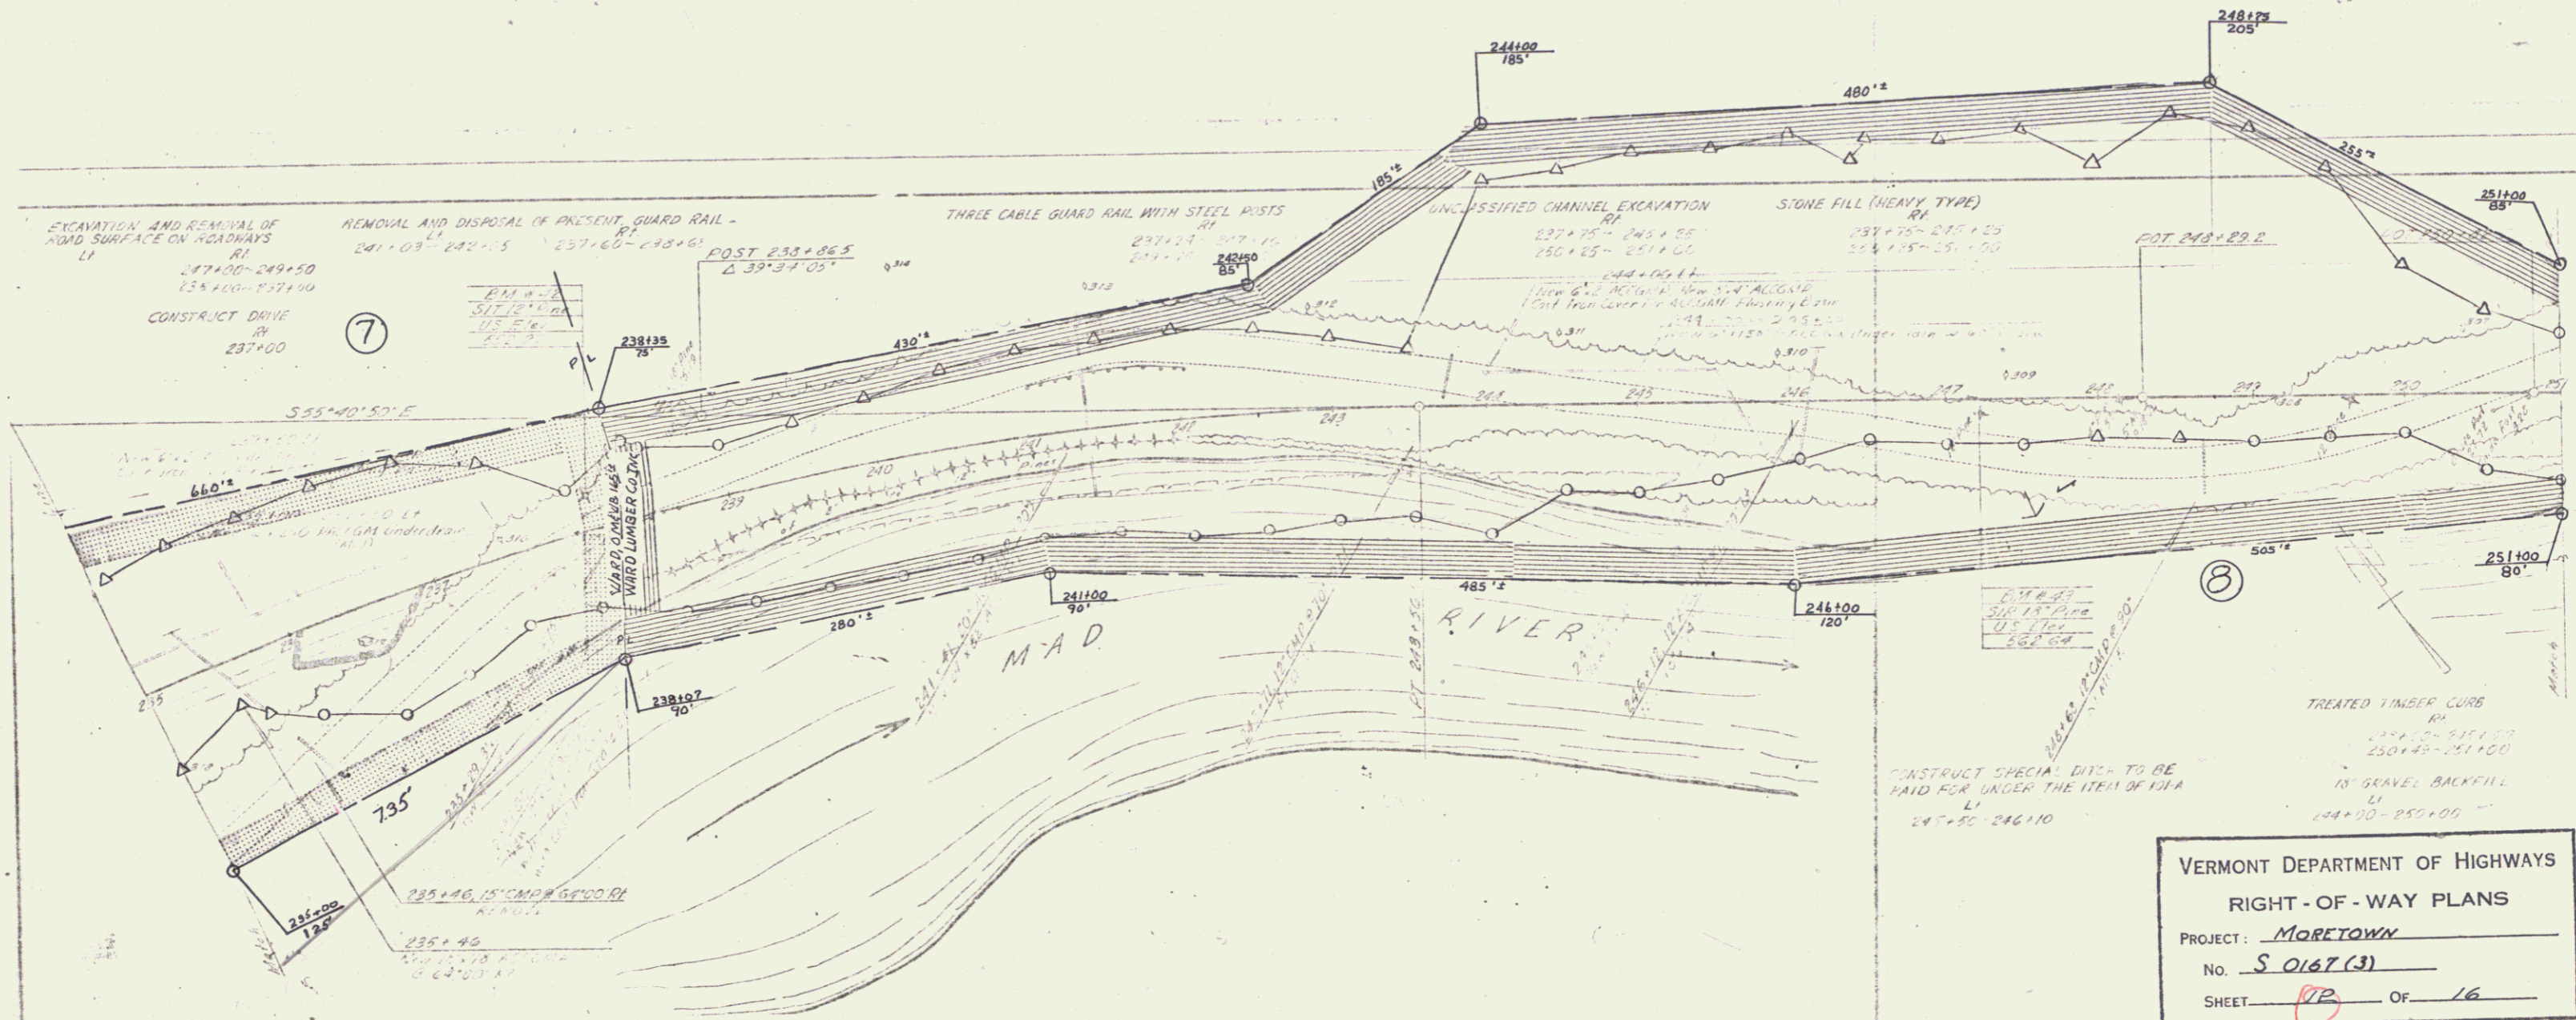

VERMONT DEPARTMENT OF HIGHWAYS
RIGHT - OF - WAY PLANS
PROJECT: MORETOWN
No. S 0167 (3)
SHEET 12 OF 16