


POOR ORIGINAL COPY

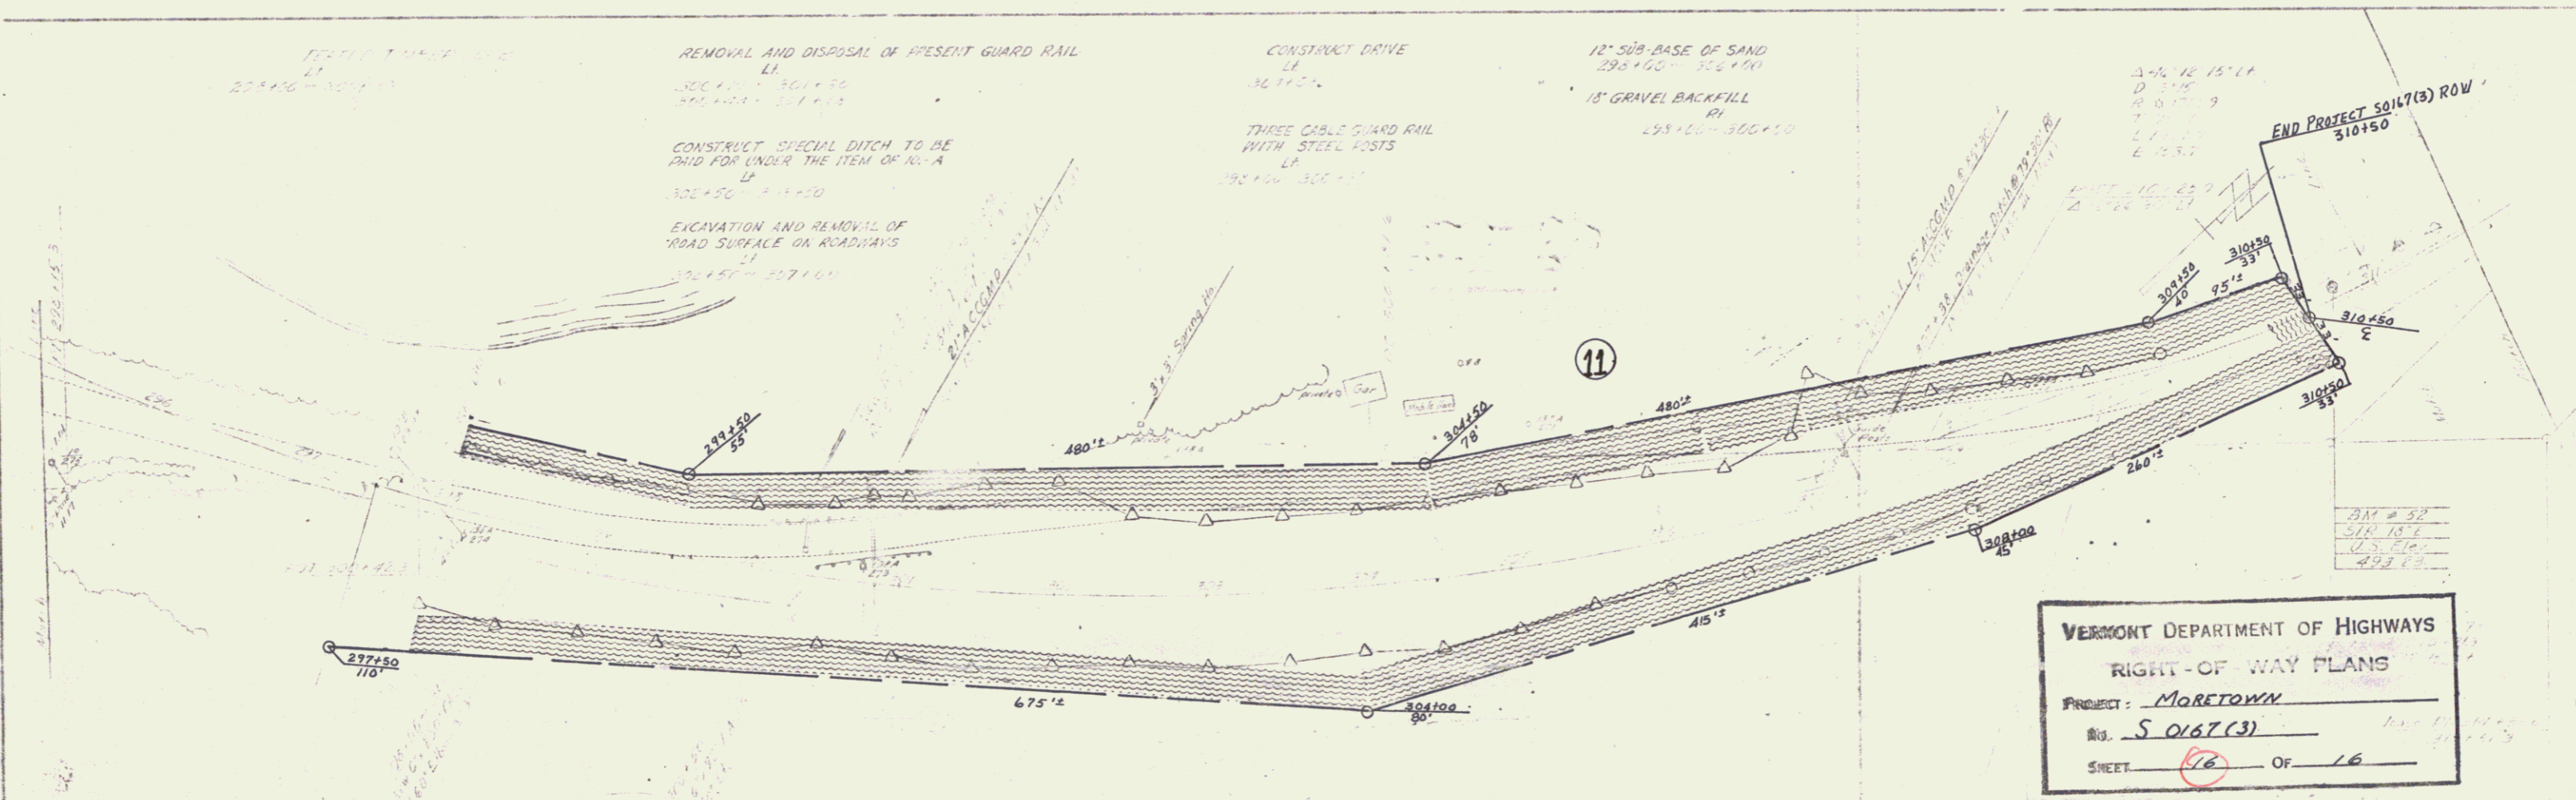

VERMONT DEPARTMENT OF HIGHWAYS
RIGHT-OF-WAY PLANS
PROJECT: MORETOWN
NO. S 0167(3)
SHEET 16 OF 16

STA 309+00
END PROJECT 50167(3)
CONSTRUCT SATISFACTORY APPROACH