




INDEX OF SHEETS

PARCEL	GRANTOR	BEGIN STA.	END STA.	RIGHTS	REMARKS
3A	VAILLANCOURT, ROSAIRE R. & CLAIRE R. & NOISEUX, AURORE	17+25 LT.	18+70 LT.	SLOPE (T)	360 SQ. FT.
3B		17+10 RT. 20+12 RT.	20+00 RT.	SLOPE (T)	2655 SQ. FT. DRIVE 10' GRAVEL M.P. 9.185 DRIVE RELEASE DATE DRIVE PERMIT DATE

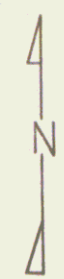

PROPOSED IMPROVEMENT
TOWN OF SHELDON
FRANKLIN COUNTY

BEGINNING AT A POINT ON VT. 105 0.39 MILES EASTERLY OF THE ROAD JUNCTION OF VT. 105 AND THE SHELDON-FRANKLIN STATE HIGHWAY AND EXTENDING EASTERLY 0.133 MILES INCLUDING A RAILROAD CROSSING

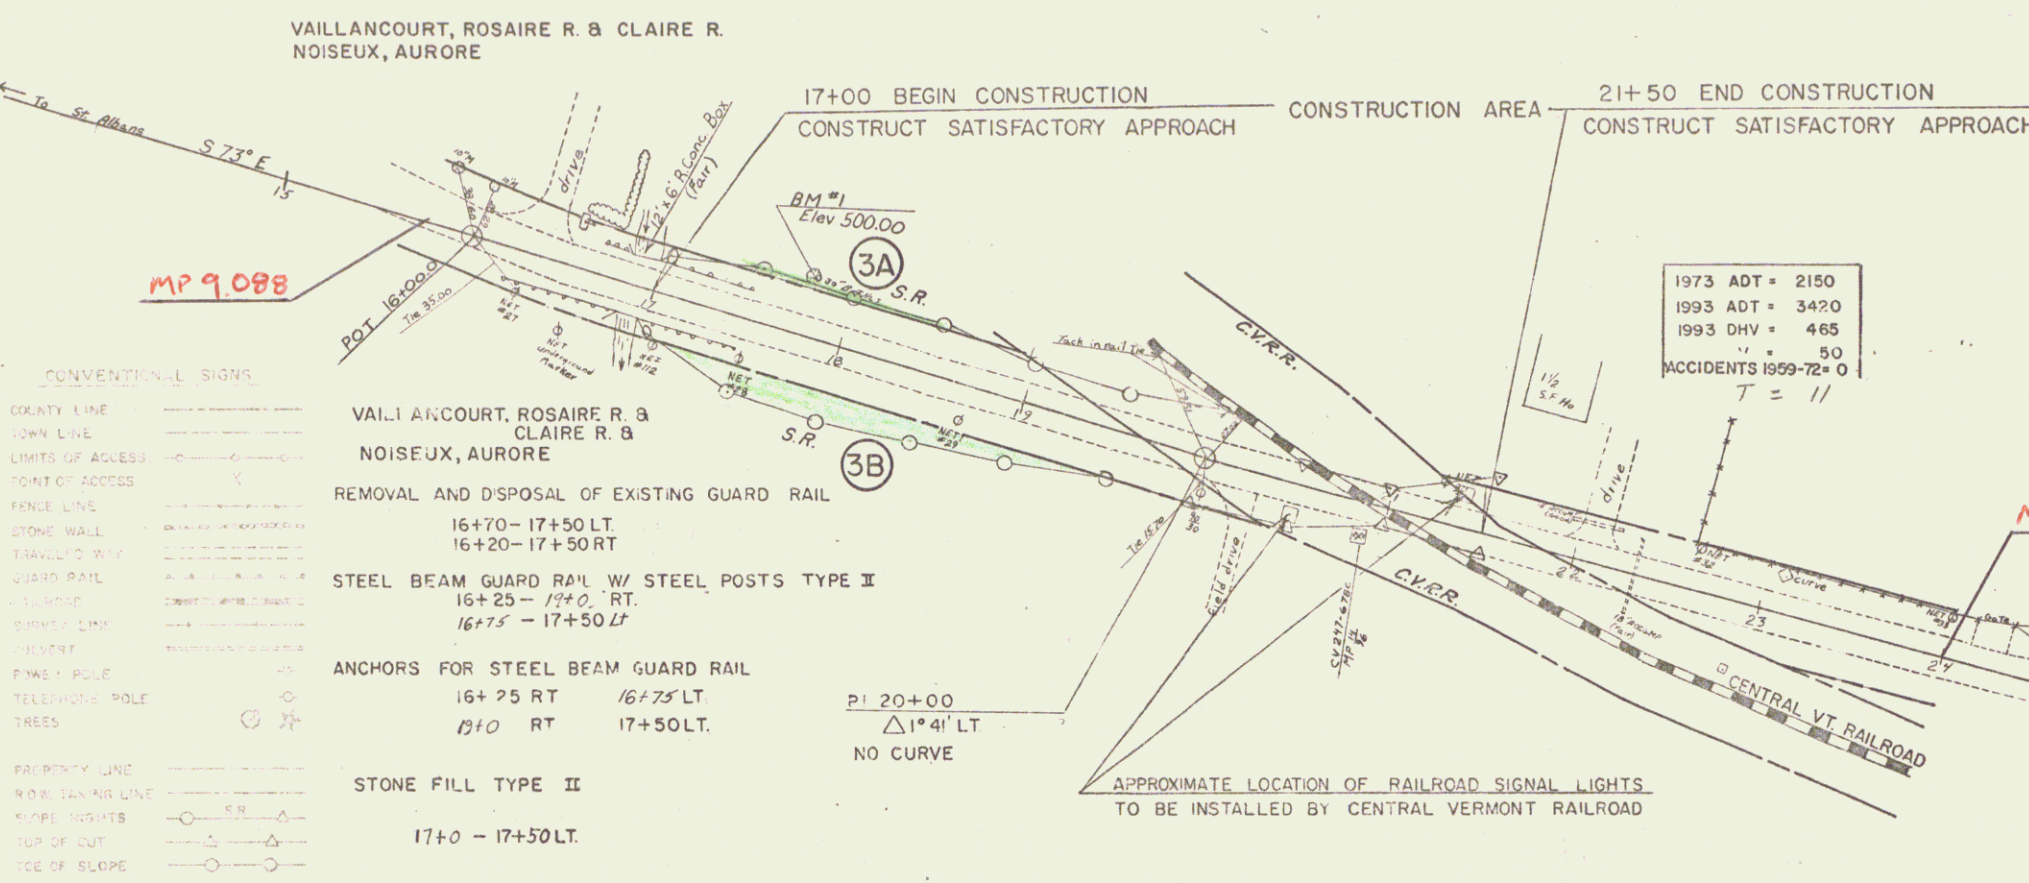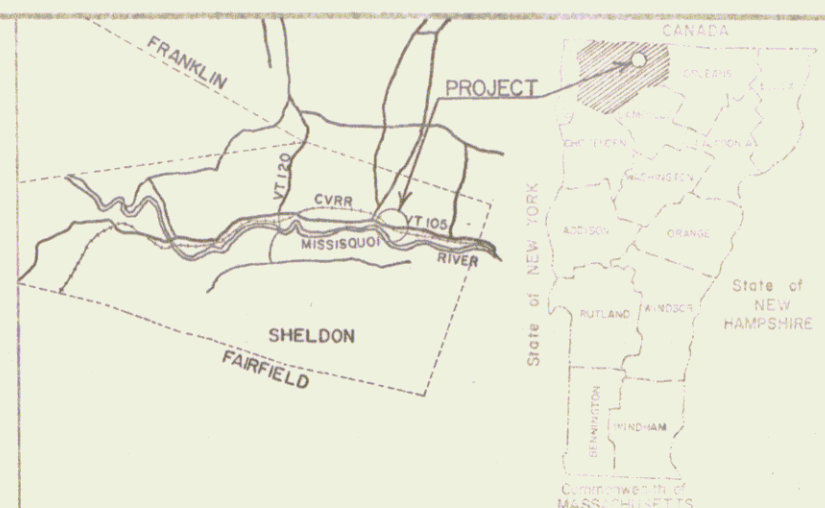



CONVENTIONAL SIGNS

COUNTY LINE	---
TOWN LINE	---
LIMITS OF ACCESS	---
POINT OF ACCESS	---
FENCE LINE	---
STONE WALL	---
TRAVELLED WAY	---
GUARD RAIL	---
UTILITY POLE	---
CONCRETE	---
PAVED POLE	---
TELEPHONE POLE	---
TREES	---
RAILROAD LINE	---
ROAD CENTER LINE	---
ROAD WIDTH	---
TURF CUT	---
SLOPE	---

1973 ADT = 2150
1993 ADT = 3420
1993 DHV = 465
ADT = 50
ACCIDENTS 1959-72 = 0
T = 11

NOTE
1) Existing pavement between sta 17+0-21+50 to be Scarified and Left in place. Payment to be made as Item 60815 Power Grader Rental
2) Slopes at sta 17+0 LT & RT to meet existing Conc. Wingwalls

ITEM NO.	ITEM	UNIT	ORIG	REVISED
20110	EXCAVATING & GRUBBING	LS	1	
20235	REMOVAL OF EXISTING CONCRETE	CY	4	
20240	INSTALL & DISP OF EXISTING GUARD RAIL	LF	210	
20315	COMMON EXCAVATION	CY	225	
20330	EARTH BORROW	CY	1050	
30115	SUBBASE OF GRAVEL	CY	725	
40625	BITUMINOUS CONCRETE PAVEMENT	TON	200	
50125	CONCRETE CLASS A	CY	2	
50693	STRUCTURAL STEEL	LB	400	
50715	REINFORCING STEEL	LB	290	
61311	STONE FILL TYPE II	CY	100	
62125	STEEL BEAM G.R. W/ ST POSTS TYPE II	LF	350	
62172	ANCHORS FOR ST. BM. G.R. W/ ST POSTS	EA	4	
65110	SEED	LB	30	
65115	FERTILIZER	LB	250	
65120	AGRICULTURAL LIMESTONE	TON	1	
65125	HAY MULCH	TON	1	
60710	ROADWAY PATROL MAINT	HR	10	
60510	DUST CONTROL W/ WATER	M/GAL	5	
60815	POWER GRADER RENTAL	HR	4	

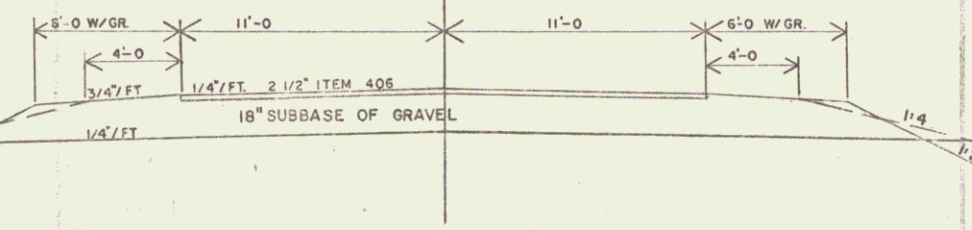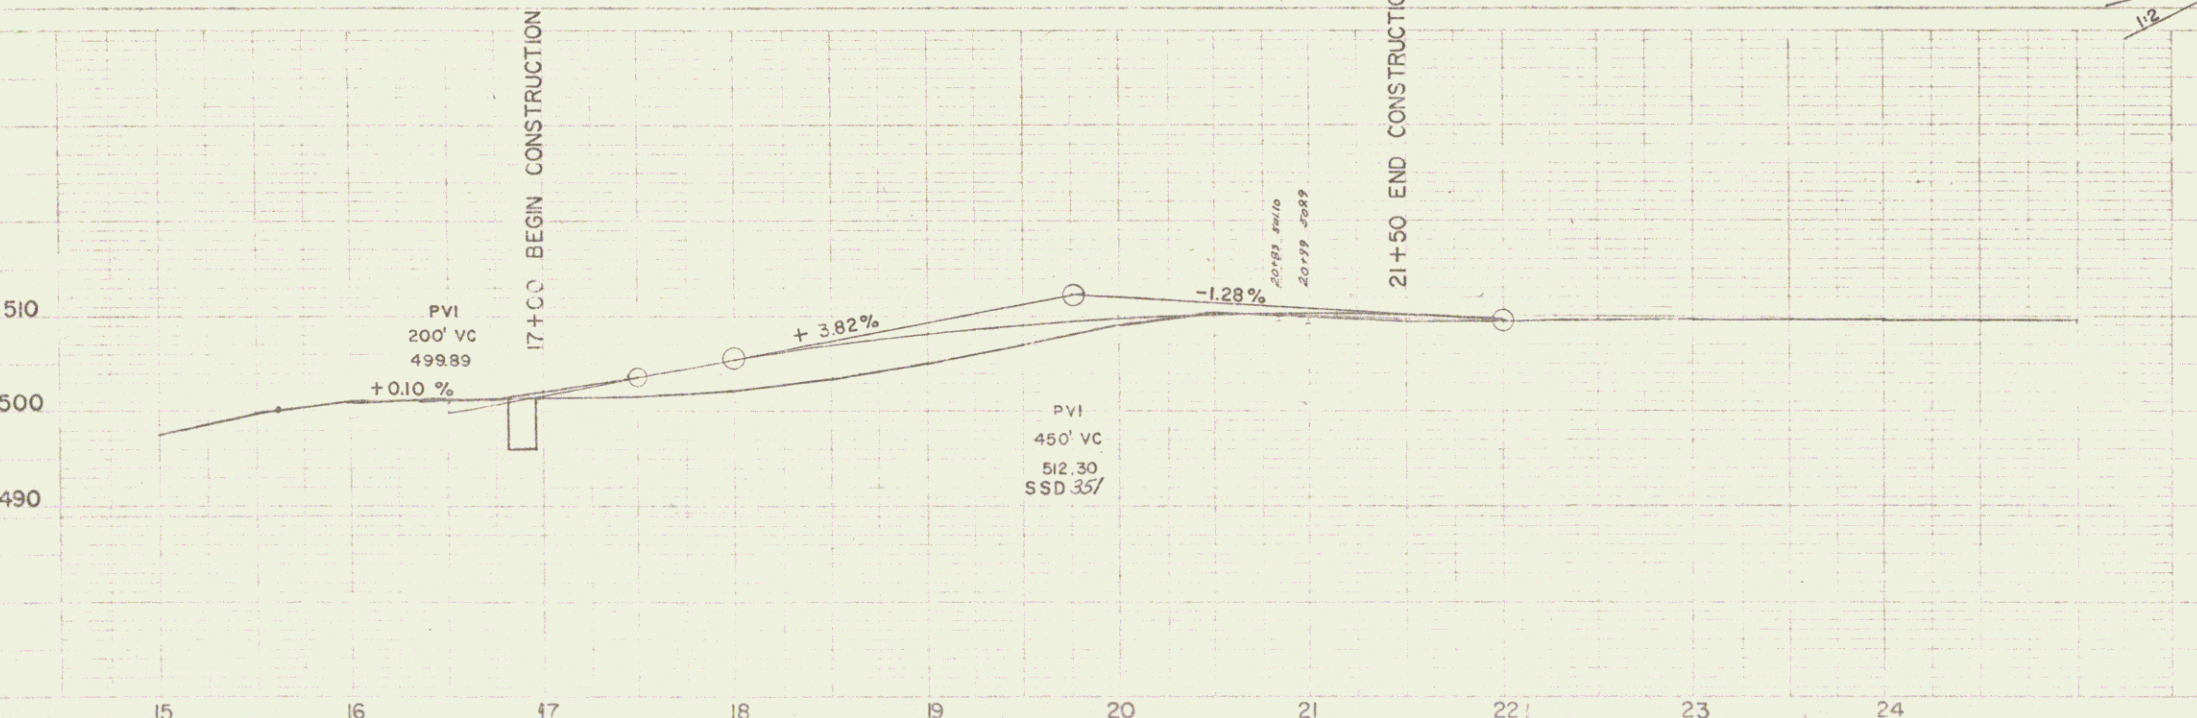

TYPICAL SECTION
Pin* 01R333
Route: VT105
Date: 3/13/97

APPROVED: <i>A. Jenkins</i> ROW DIRECTOR DATE: 3-13-95	STATE OF VERMONT DEPARTMENT OF HIGHWAYS
SUBMITTED BY ORDER OF THE STATE HIGHWAY BOARD APPROVED: <i>E. W. Stebbins</i> DATE: 3/13/95	TOWN OF SHELDON DOT NO. CV 247 6786 SITE NO. 105 L.D. 9.24
TREATMENT OF TRANSPORTATION TWO LANE ROADWAY	DESIGNED BY: R. Stevens CHECKED BY: R. Stevens DATE: 12/74
APPROVED: _____ DIVISION ENGINEER	PROJECT: SHELDON RRS 0005(3) SHEET 1