


CONSTRUCT DRIVE
319+20 RT

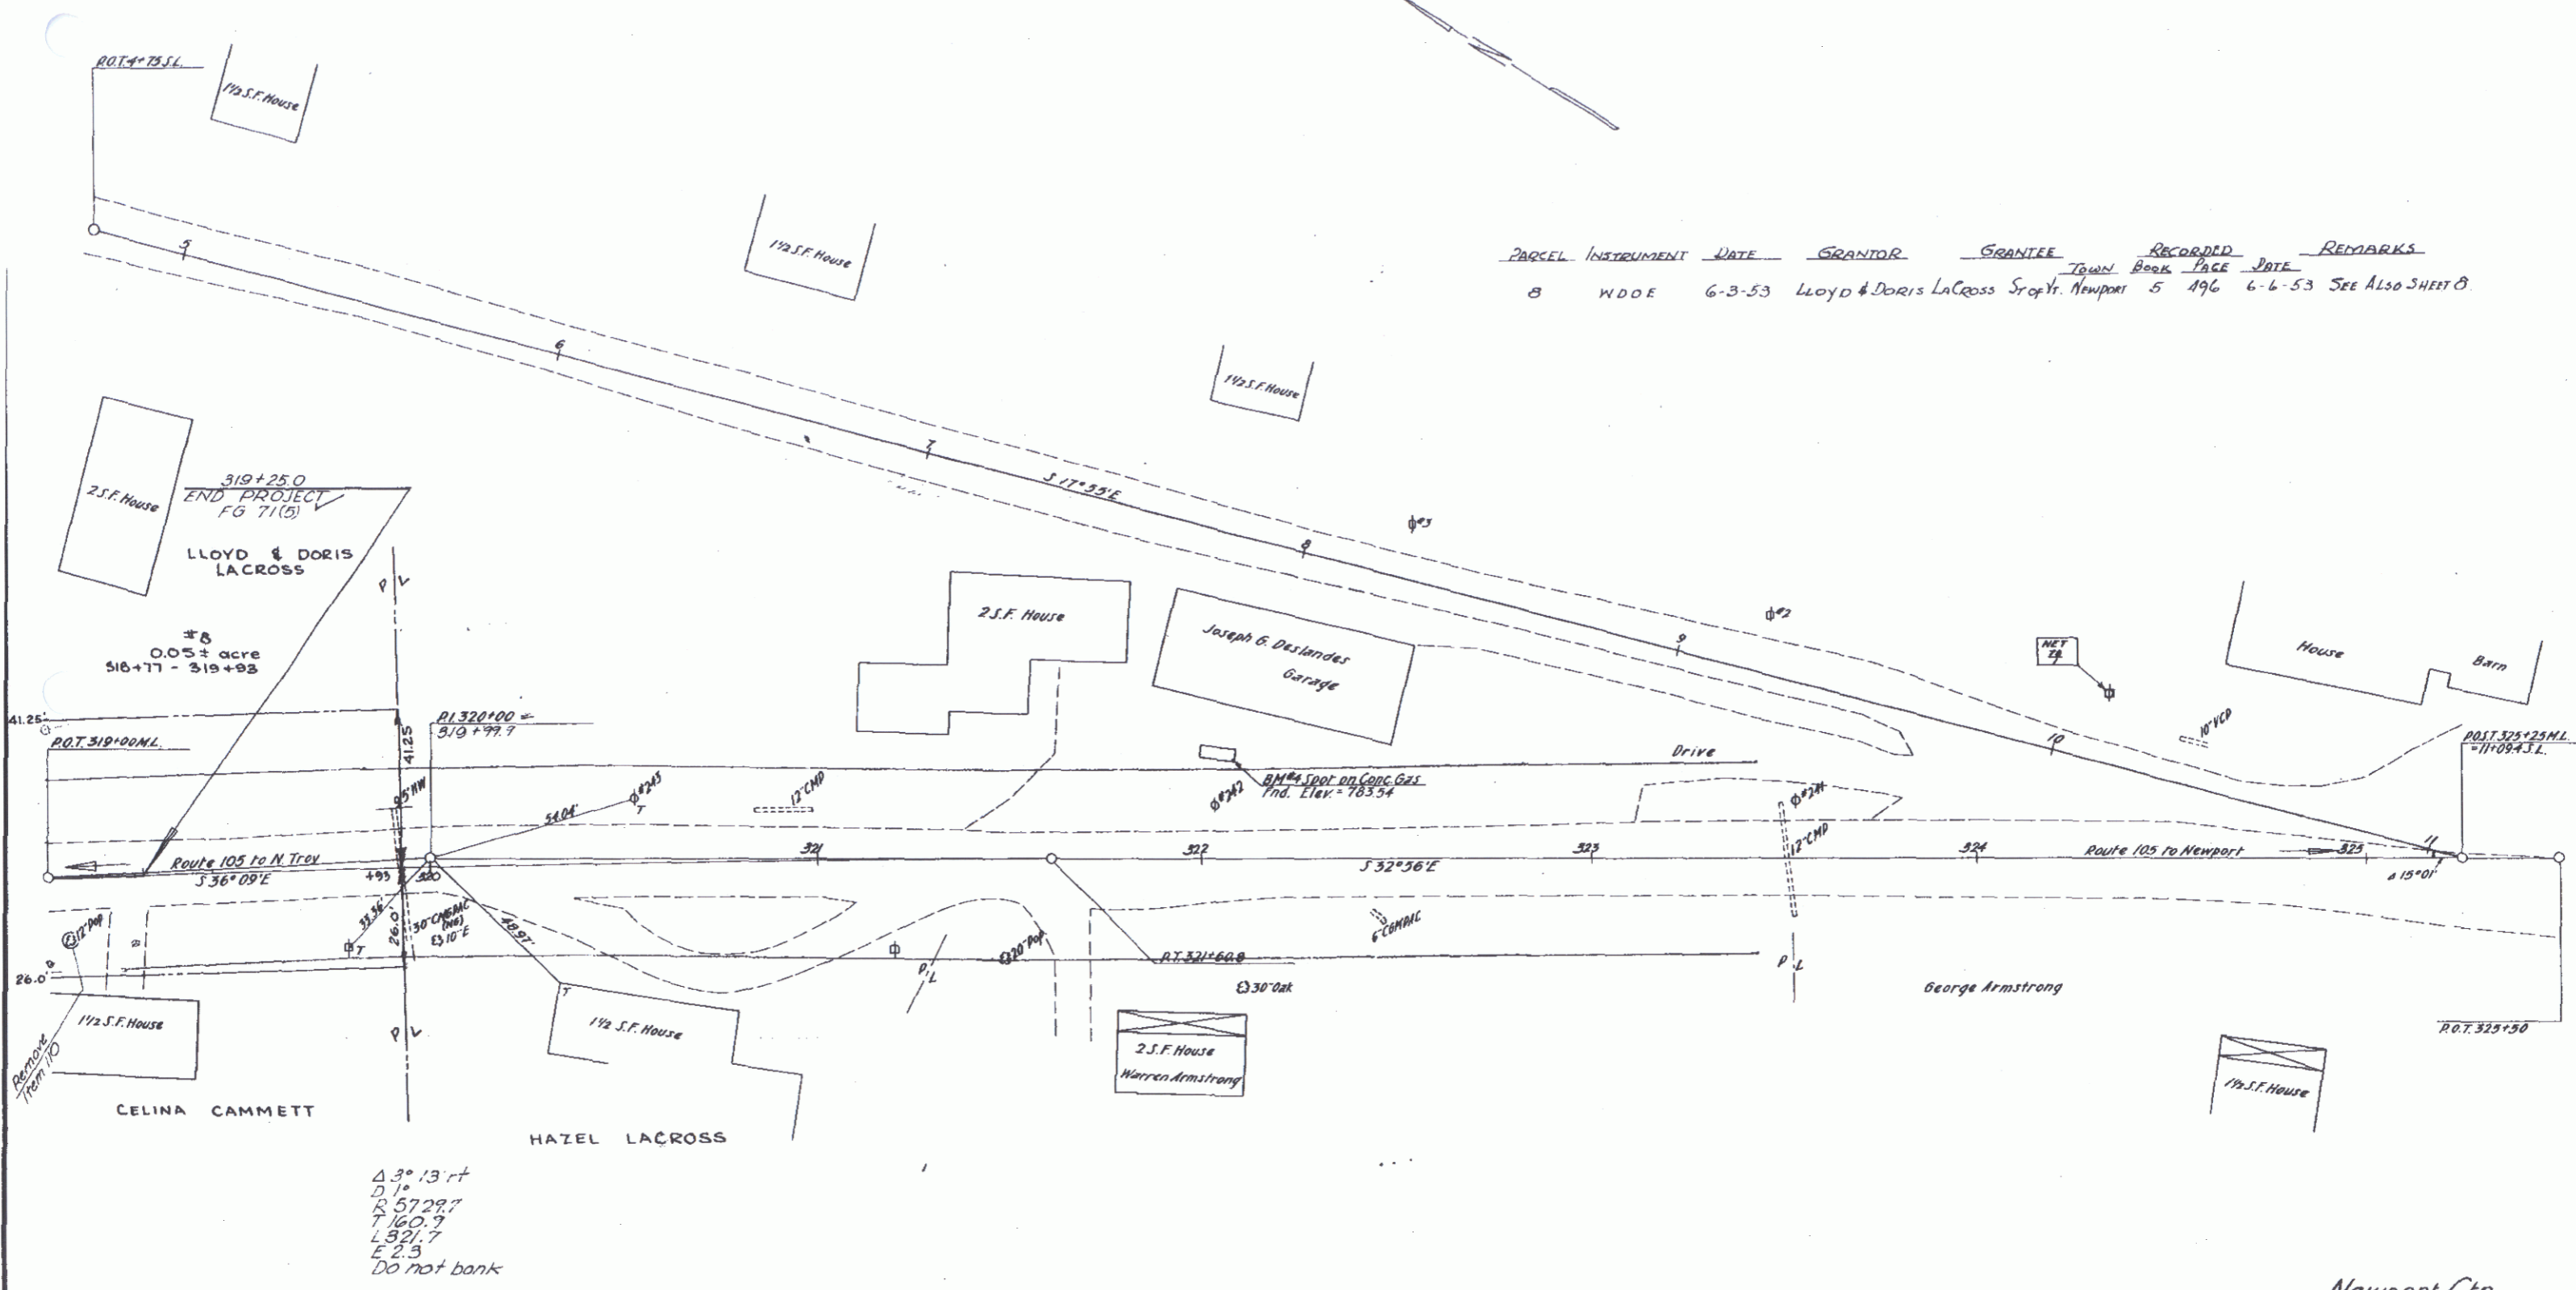

PARCEL	INSTRUMENT	DATE	GRANTOR	GRANTEE	RECORDED	REMARKS
					Town Book Page	DATE
8	W.D.O.E.	6-3-53	LLOYD & DORIS LACROSS	Stacy, Newport	5 196	6-6-53 SEE ALSO SHEET 8

$\Delta 3^\circ 13' rt$
 $D = 14$
 $R = 5729.7$
 $T = 160.7$
 $L = 321.7$
 $E = 2.5$
 Do not bank

Newport Ctr.
 Surveyed by Pogor 6-51
 Designed by
 Drawn by M.M.
 Traced by A.B.M.
 Checked by
 Series FG No. 71(5) Filed
 Sheet 10 of 34 Sheets