

PLAN
 DESIGNED BY: _____
 CHECKED BY: _____
 DATE: _____

PROFILE
 DESIGNED BY: _____
 CHECKED BY: _____
 DATE: _____

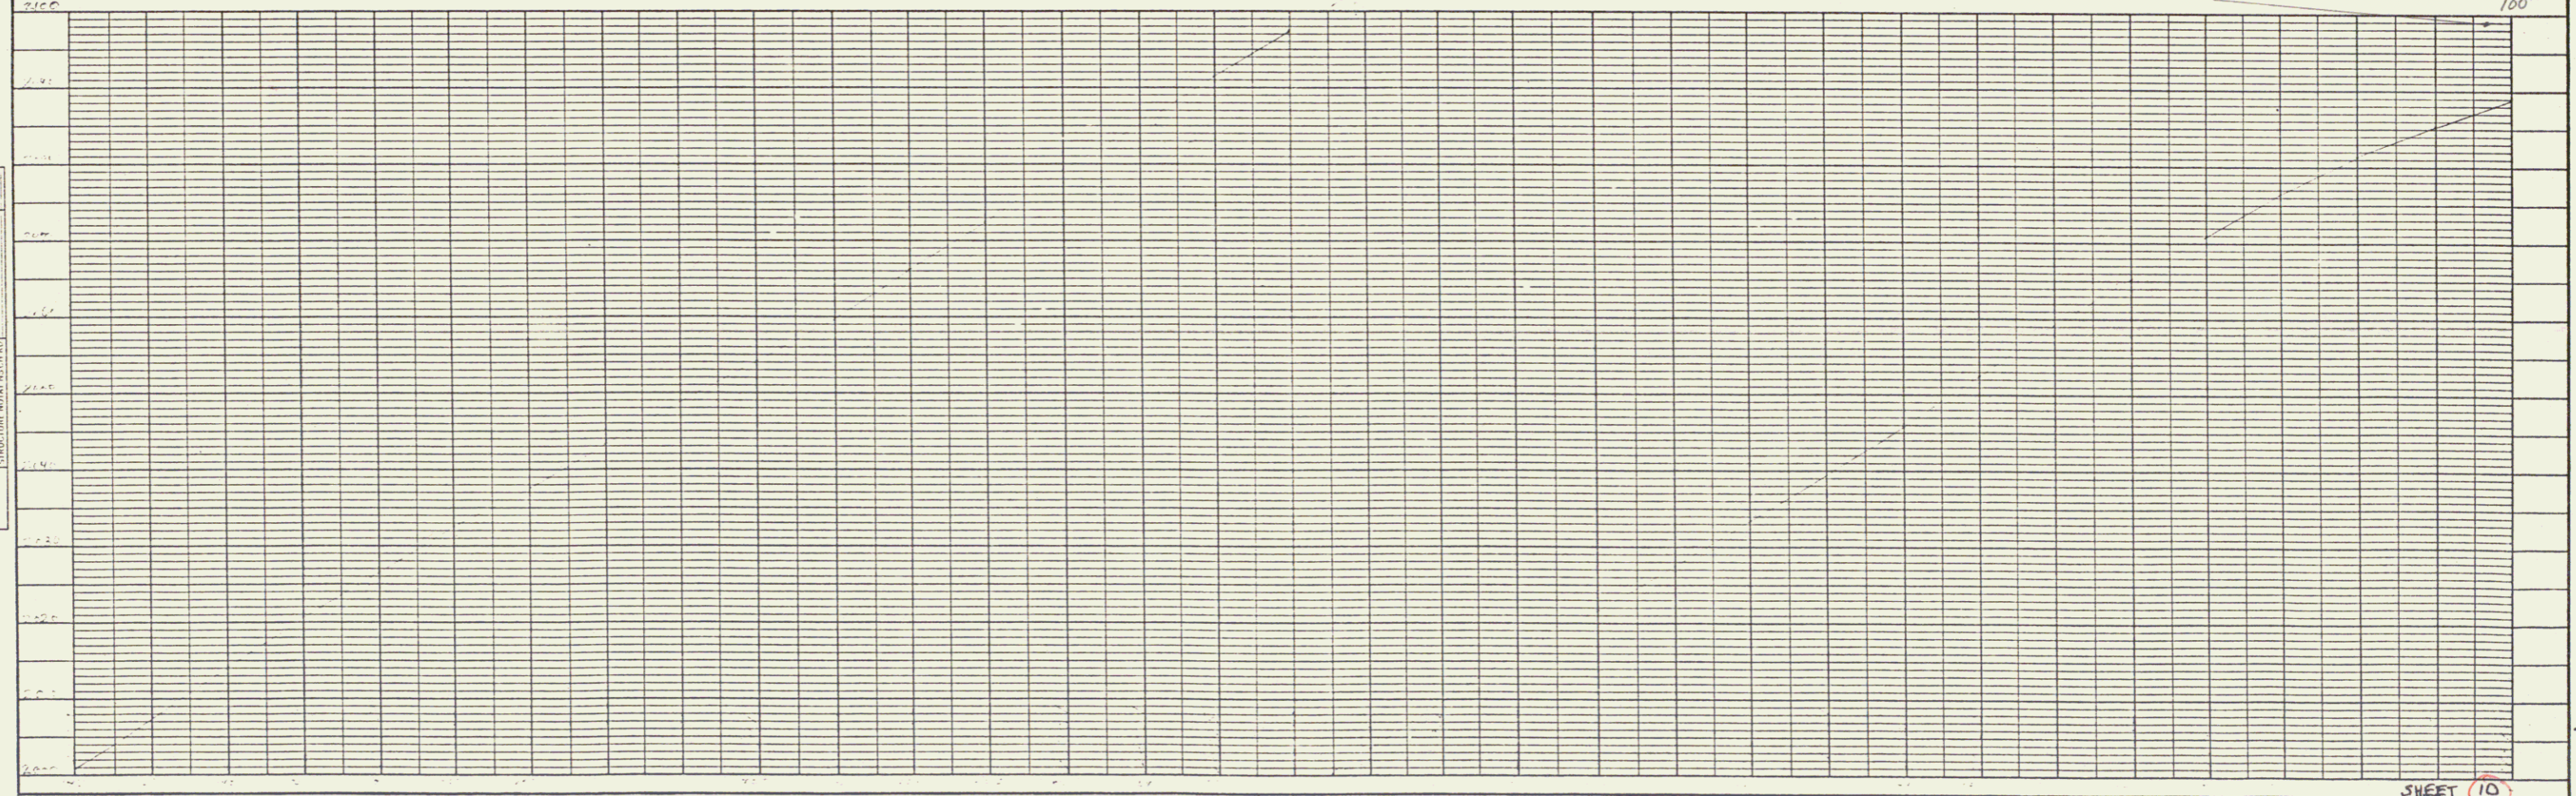
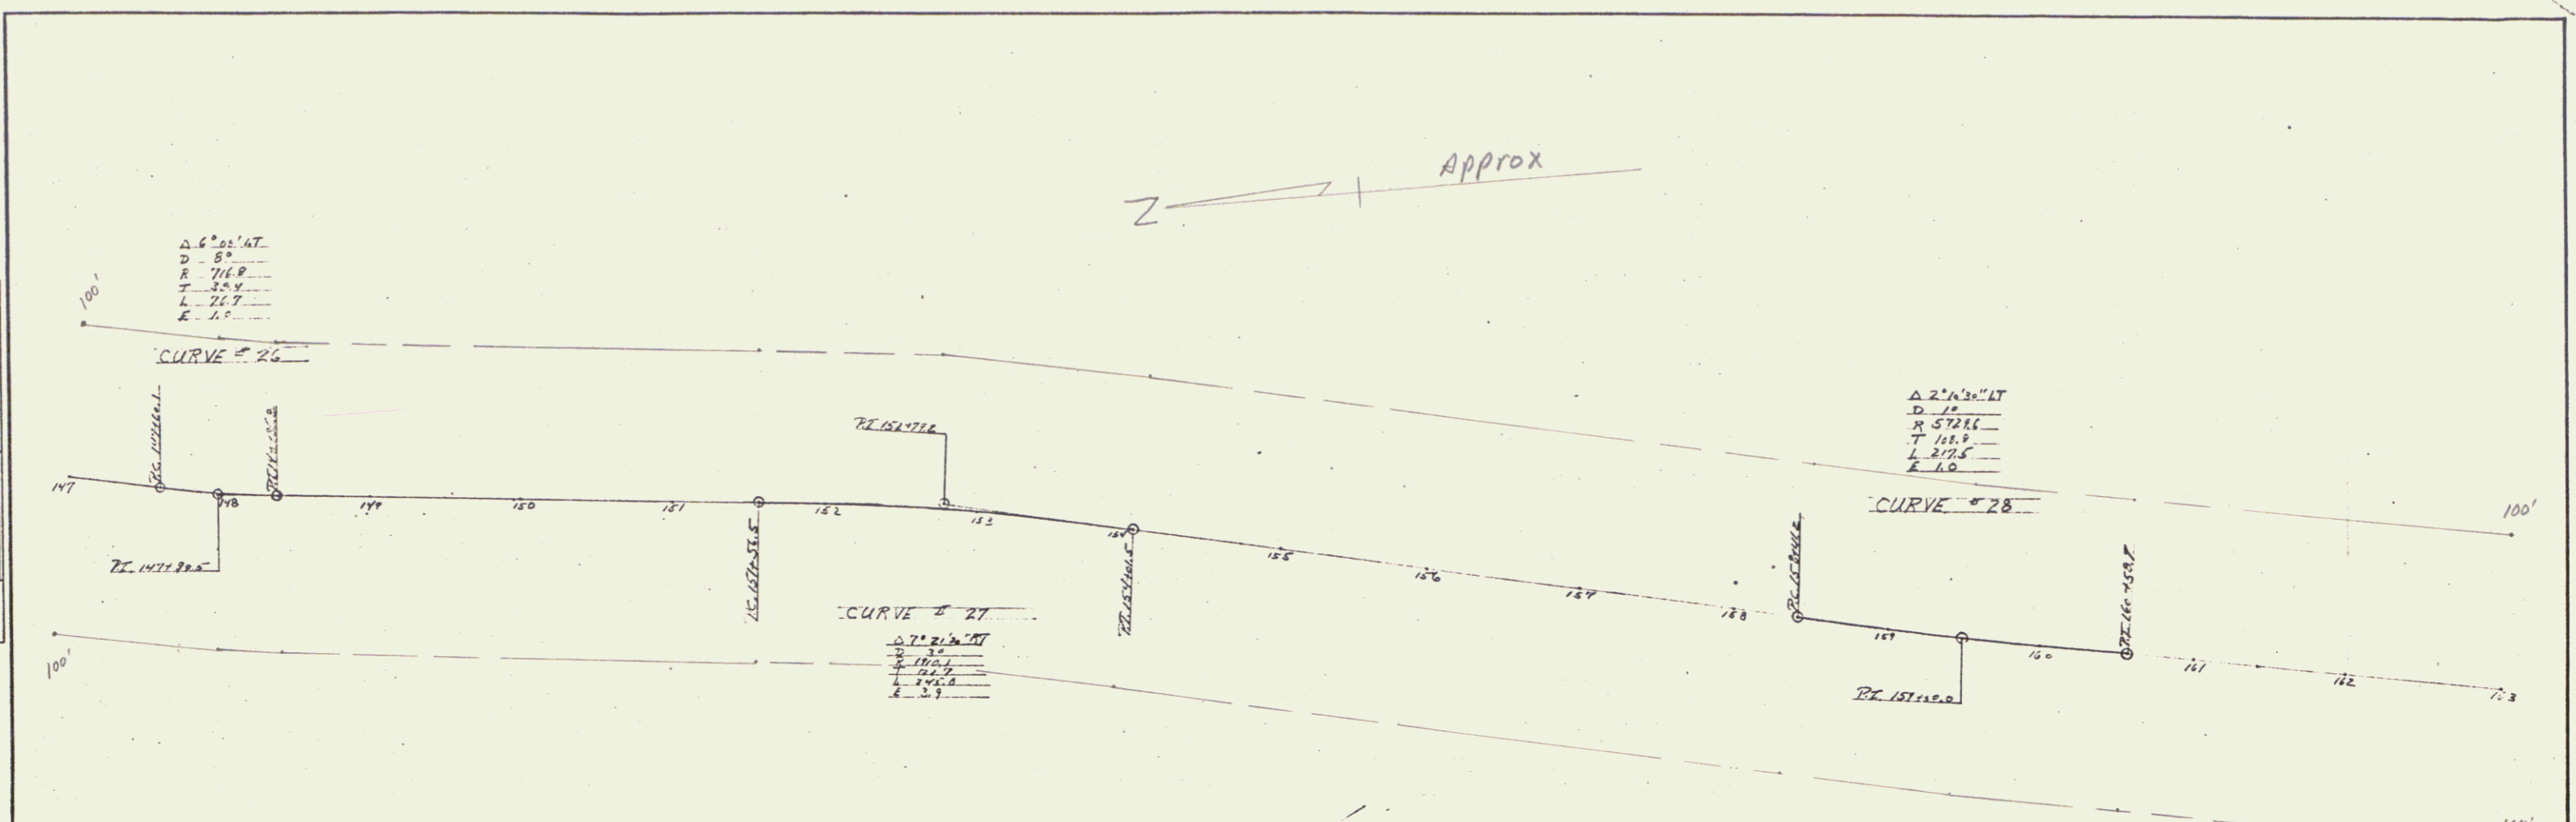


PLATE 1 - PLAN - PROFILE - D. P. A. & E. STANDARD
 KEUFFEL & ESSER CO., NEW YORK
 E. & E. CO. NO. 345-1

SHEET 10